

OFFICE OF THE COUNTY SURVEYOR OF THE COUNTY OF LOS ANGELES HIGHWAY DEDICATION MAP

LEGEND



COUNTY SURVEYOR'S MAP NO. B-117 SHEET 2 MAP NO. 33(A4) SEARCH MAP NO. BELFLOWER BLVD. 1

FIELD BOOK NO. 302 FIELD BOOK NO.

WORDS AND FIGURES SHOWN QUOTED ON MAP ARE AS DESCRIBED IN THE CONVEYANCE. FIGURES SHOWN IN PARENTHESES ON MAP ARE TAKEN FROM PREVIOUS RECORDS OR ARE CALCULATED THEREFROM. LAND INCLUDED IN CONVEYANCE SHOWN IN COLORED TINT. DEDICATION STATUS SCALE INDICATES RELATIVE IMPORTANCE OF GRANTEES' INTERESTS IN EACH PARCEL.

Table with columns for H. D. MAP BOOK, SEARCH MAP, TRACTS, C.S.M., ASSESSOR'S BOOK, and C. S. INDEX MAP, with sub-columns for DATE and BY.

Main table with columns: LINE NO., PARCEL NO., OFFICIAL RECORDS, DATE RECORDED, 'D' BOOK, DATE OF CONVEYANCE, NATURE OF CONVEYANCE, PURPOSE, NAME, CONSIDERATION, CONDITIONS, GRANTEE, GRANTORS, DEDICATION STATUS SCALE (1-16).

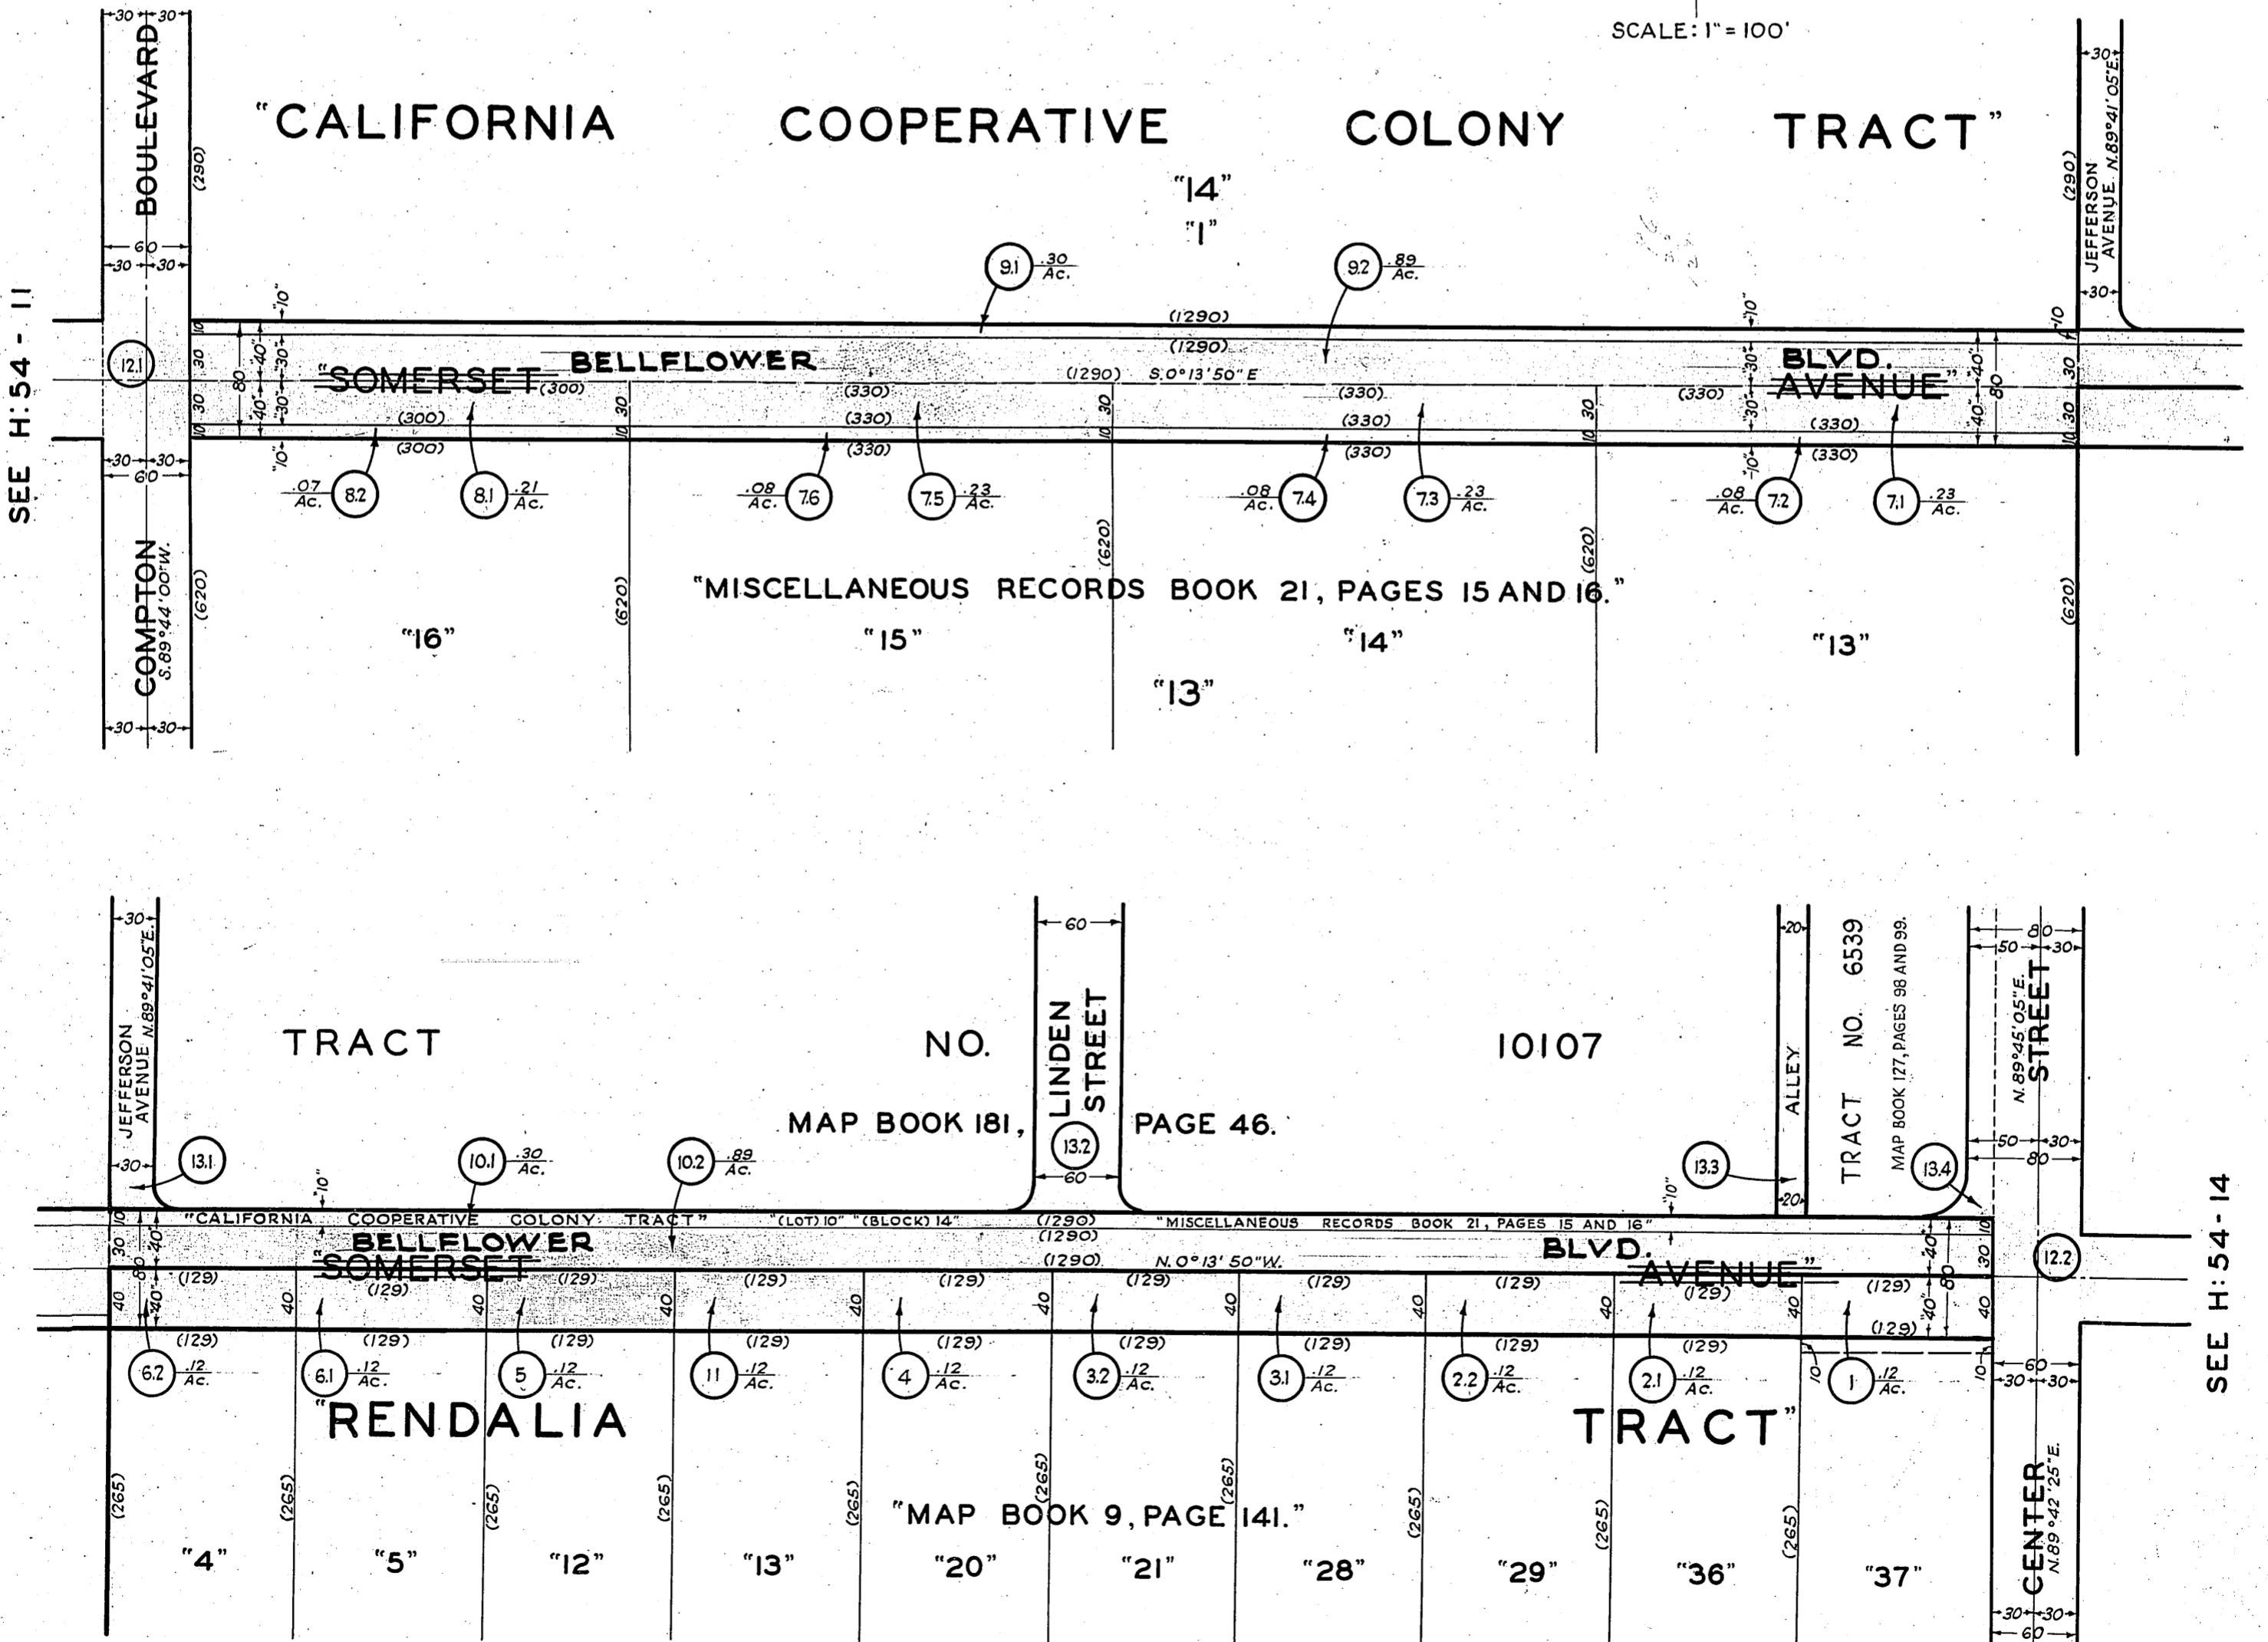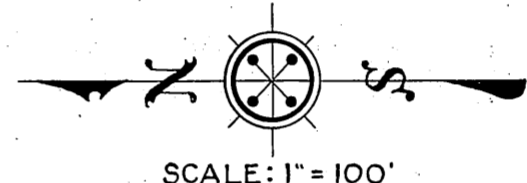

NOTE BELLOWER BLVD. NOW A STATE HIGHWAY SEE C. S. B 117-1 TO 6

Table with columns for COMPILED BY, CALCULATED BY, DRAWN BY, TRACED BY, CHECKED BY, and C. S. INDEX MAP NO. 33, (A4) ASSESSOR'S BOOK NO. 483

H: 54