

OFFICE OF THE COUNTY SURVEYOR OF THE COUNTY OF LOS ANGELES HIGHWAY DEDICATION MAP



LEGEND

COUNTY SURVEYOR'S MAP NO. B 117-SHEET 3 FIELD BOOK NO. MAP NO. INDEX MAP NO. 33(A4) SEARCH MAP NO. BELLFLOWER BLVD. (2)

WORDS AND FIGURES SHOWN QUOTED ON MAP ARE AS DESCRIBED IN THE CONVEYANCE. FIGURES SHOWN IN PARENTHESES ON MAP ARE TAKEN FROM PREVIOUS RECORDS OR ARE CALCULATED THEREFROM. LAND INCLUDED IN CONVEYANCE SHOWN IN COLORED TINT. DEDICATION STATUS SCALE INDICATES RELATIVE IMPORTANCE OF GRANTEE'S INTERESTS IN EACH PARCEL.

Table with 5 columns: H. D. MAP BOOK, SEARCH MAP, TRACTS, C.S.M., D., ASSESSOR'S BOOK, C. S. INDEX MAP. Includes 'POSTING CHECKED' header.

Main table with columns: LINE NO., PARCEL NO., OFFICIAL RECORDS (Certificate No., Doc. No., Page), DATE RECORDED, 'D' BOOK, DATE OF CONVEYANCE, NATURE OF CONVEYANCE, PURPOSE, NAME, CONSIDERATION, CONDITIONS, GRANTEE, GRANTORS, DEDICATION STATUS SCALE (1-10), and various tracking columns (BY, DATE).

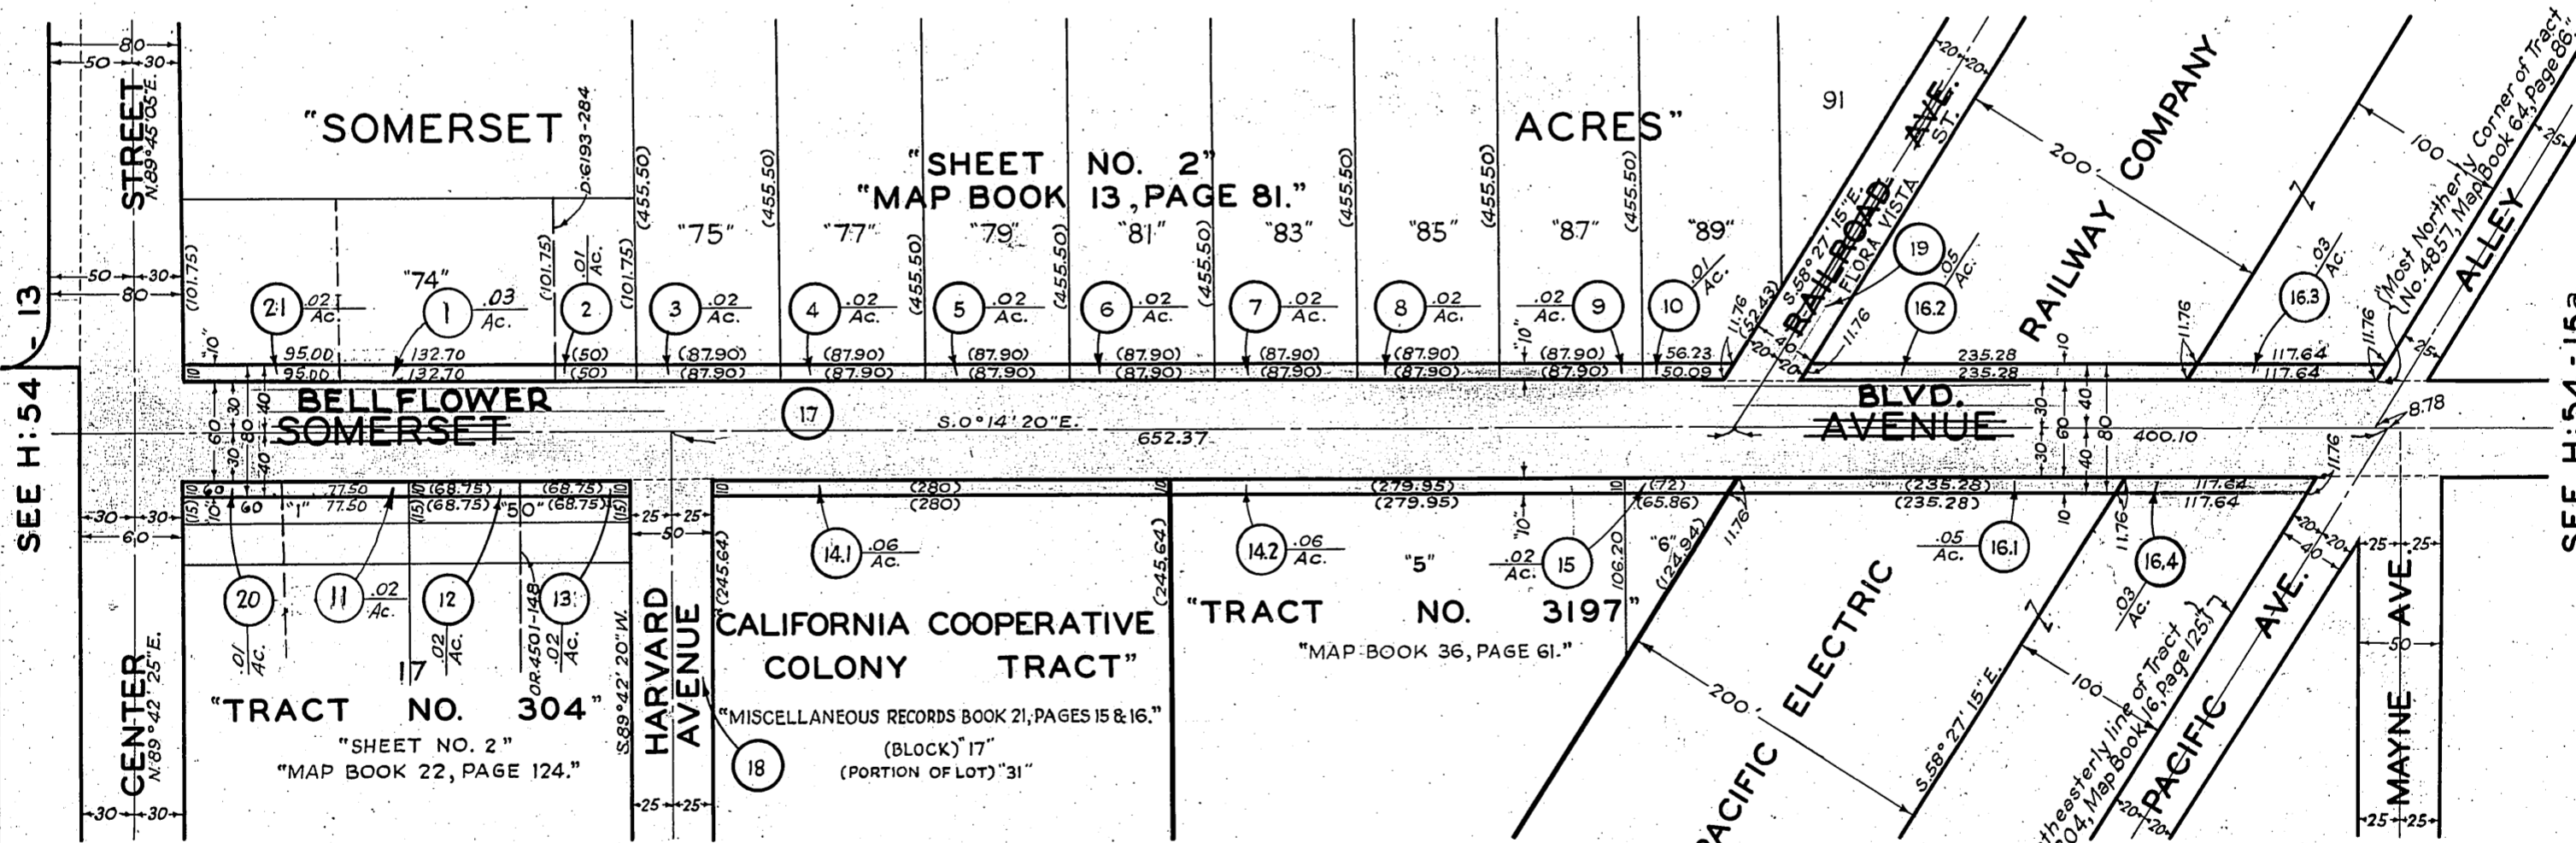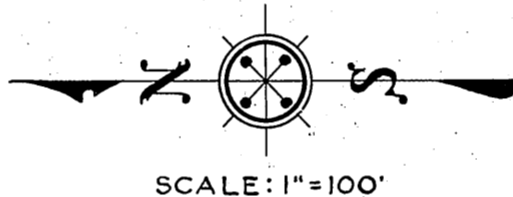

NOTE BELLFLOWER BLVD. NOW A STATE HIGHWAY. SEE C.S. B-117-1 TO 6

Table with 3 columns: CATEGORY (COMPILED BY, CALCULATED BY, DRAWN BY, TRACED BY, CHECKED BY), NAME (C.H. Hughes, E.C. Curzon, S. Silverman), DATE (April 1933, Dec. 1932, June 1933), and C. S. INDEX MAP NO. 33 (A4) ASSESSOR'S BOOK NO. 483.

H:54