

OFFICE OF THE COUNTY SURVEYOR OF THE COUNTY OF LOS ANGELES HIGHWAY DEDICATION MAP

LEGEND

COUNTY SURVEYOR'S MAP NO. B-117 SHEET 3 FIELD BOOK NO. 302,289 MAP NO. FIELD BOOK NO. INDEX MAP NO. 33 (A5) SEARCH MAP NO. BELLFLOWER BLVD. 5



WORDS AND FIGURES SHOWN QUOTED ON MAP ARE AS DESCRIBED IN THE CONVEYANCE. FIGURES SHOWN IN PARENTHESES ON MAP ARE TAKEN FROM PREVIOUS RECORDS OR ARE CALCULATED THEREFROM. LAND INCLUDED IN CONVEYANCE SHOWN IN COLORED TINT. DEDICATION STATUS SCALE INDICATES RELATIVE IMPORTANCE OF GRANTEE'S INTERESTS IN EACH PARCEL.

Table with 4 columns: H. D. MAP BOOK, SEARCH MAP, TRACTS, C.S.M., ASSESSOR'S BOOK, C.S. INDEX MAP.

Main table with columns: LINE NO., PARCEL NO., OFFICIAL RECORDS, DATE RECORDED, 'D' BOOK, DATE OF CONVEYANCE, NATURE OF CONVEYANCE, PURPOSE, NAME, CONSIDERATION, CONDITIONS, GRANTEE, GRANTORS, DEDICATION STATUS SCALE (1-10), and various tracking columns.

OFFICE OF THE
COUNTY SURVEYOR
 OF THE COUNTY OF LOS ANGELES
HIGHWAY DEDICATION MAP

15a

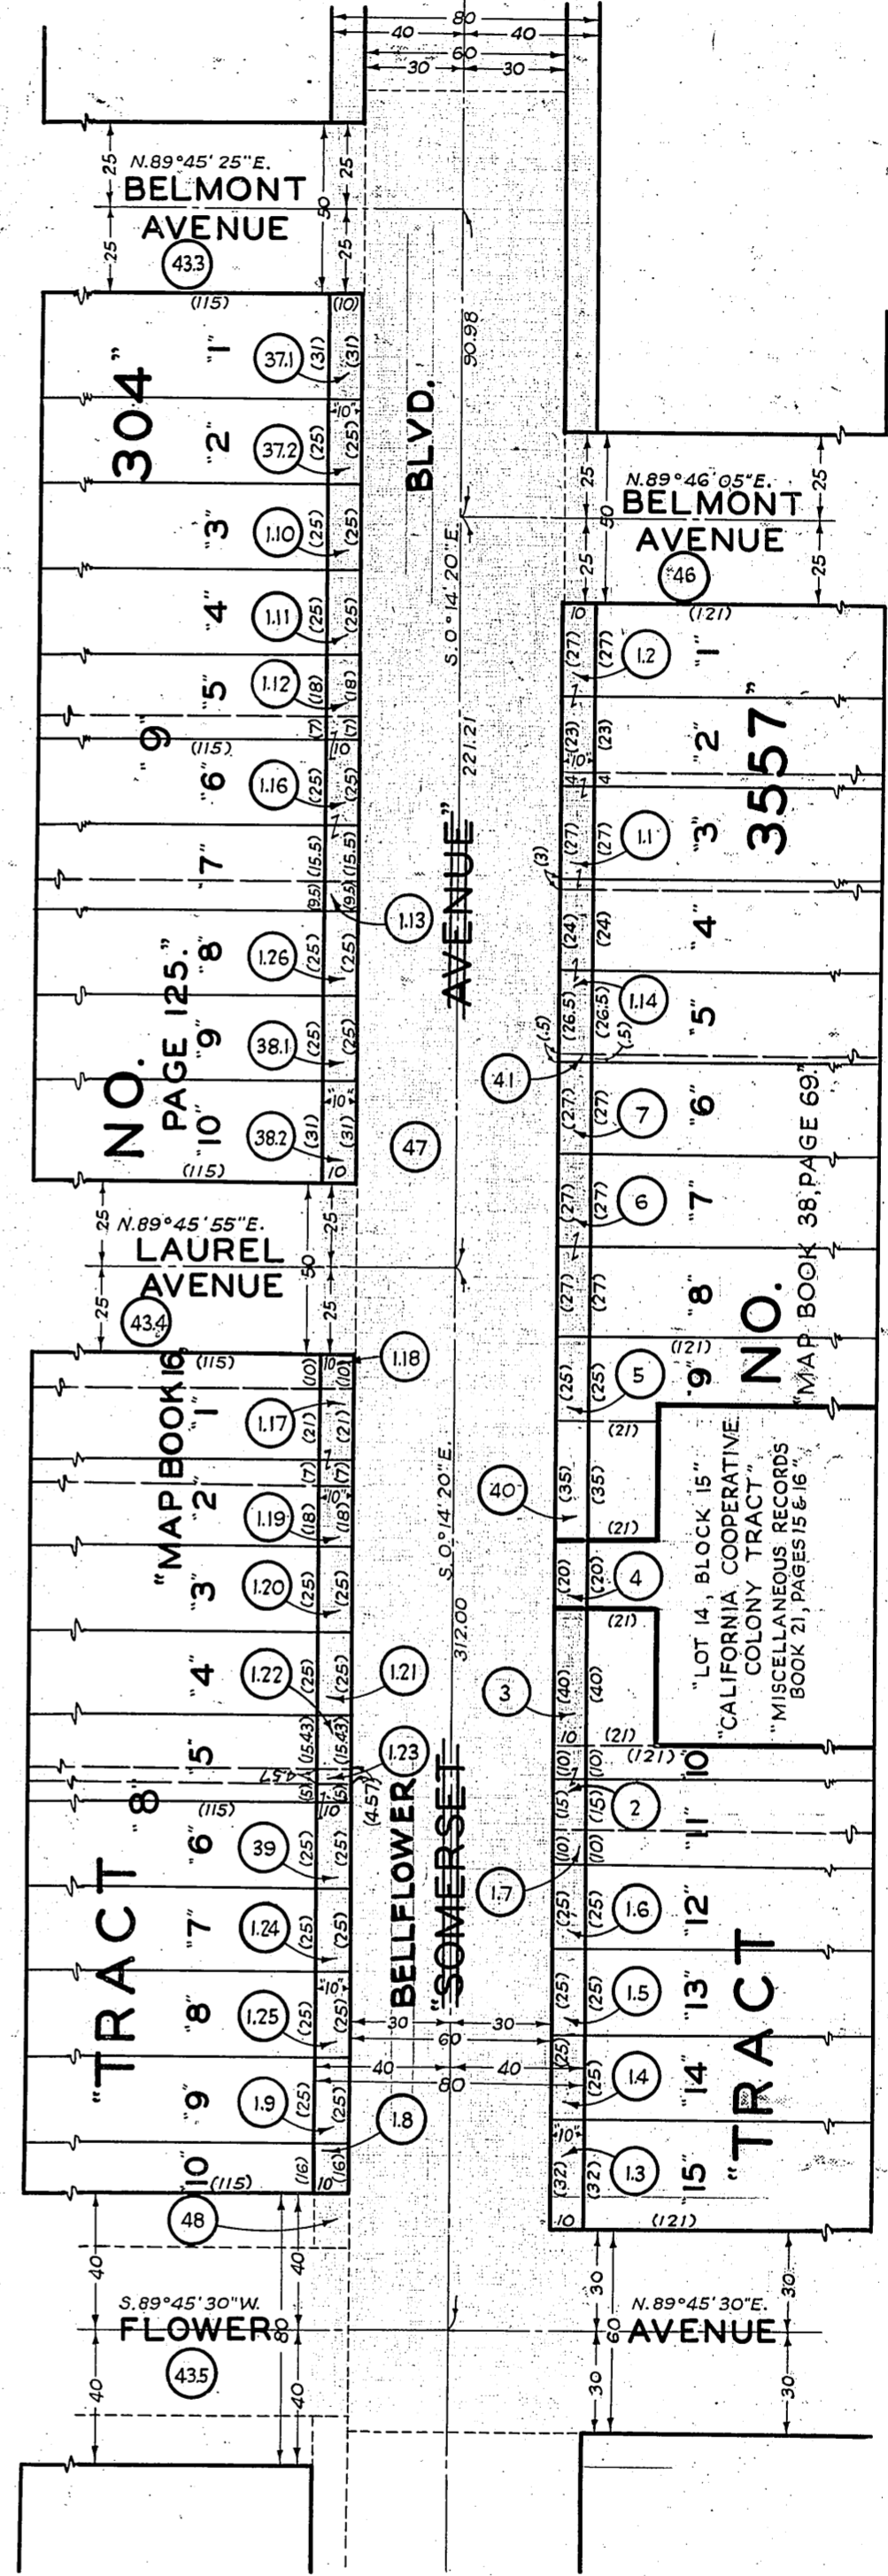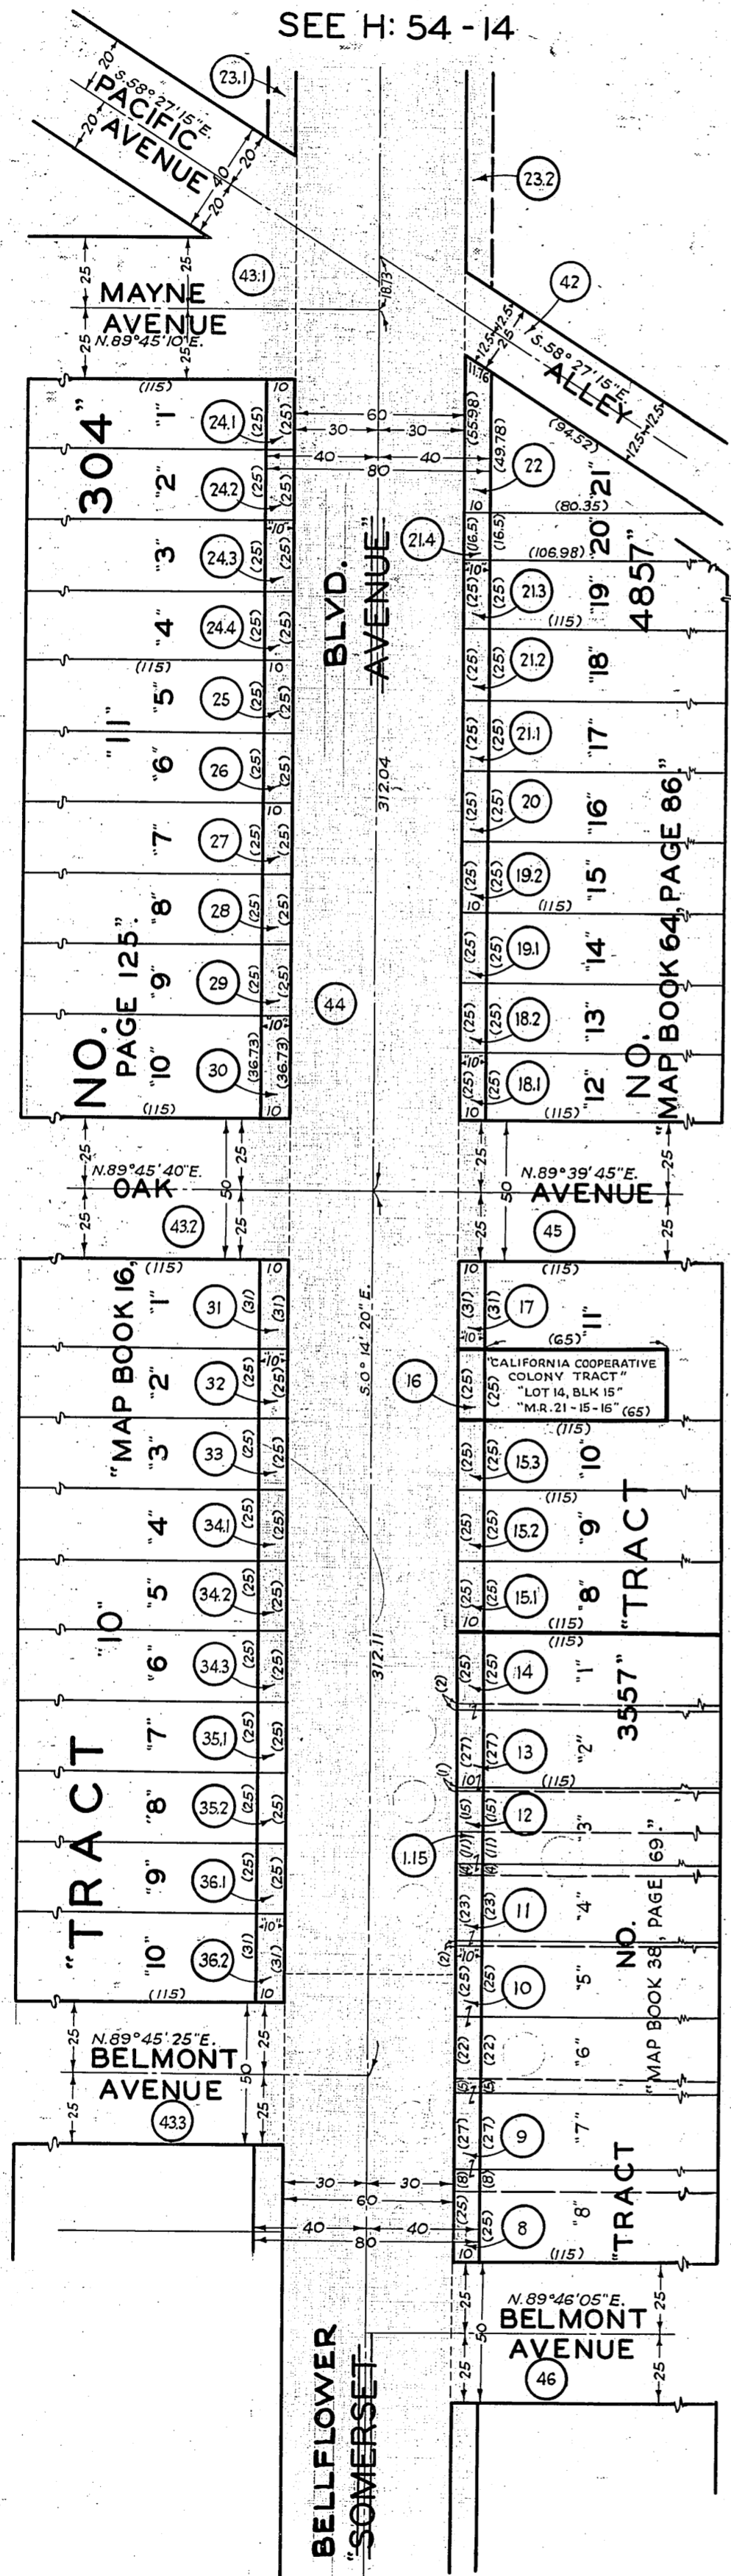

SEE H: 54 - 18

NOTE
 BELLFLOWER BLVD.
 NOW A STATE HIGHWAY
 SEE C.S. B-117-1 TO 6

COMPILED BY	C.H. Hughes	Apr. 1933	C. S. INDEX MAP NO. 33(A5) ASSESSOR'S BOOK NO. 483
CALCULATED BY	"	"	
DRAWN BY	S. Silverman	June	
TRACED BY	"	July	
CHECKED BY	Silverman & Hughes		

H: 54