

OFFICE OF THE
COUNTY SURVEYOR
OF THE COUNTY OF LOS ANGELES
HIGHWAY DEDICATION MAP

LEGEND


COUNTY SURVEYOR'S MAP NO. 8818
 CLERK'S FILED MAP NO. 1655 1981
 INDEX MAP NO. 33(C3)
 SEARCH MAP NO. FIRESTONE BLVD. 15

FIELD BOOK NO. _____
 FIELD BOOK NO. _____
 PUBLIC TITLE COMPLETE _____
 FEE SUBORDINATED (title incomplete) _____
 HIGHWAY VACATIONS _____
 OTHER EASEMENTS _____

WORDS AND FIGURES SHOWN QUOTED ON MAP ARE AS DESCRIBED IN CONVEYANCE. FIGURES SHOWN IN PARENTHESES ON MAP ARE FROM PREVIOUS RECORDS OR ARE CALCULATED THEREFROM. PROPERTY IN CONVEYANCE SHOWN IN COLORED TINT. DEDICATION STATUS SCALE INDICATES RELATIVE IMPORTANCE OF GRANTEE'S INTERESTS

DEDICATION STATUS SCALE										POSTING CHECKED				
(E)	(F)	(G)	(H)	(I)	(J)	(K)	(L)	(M)	(N)	H. D. MAP BOOK	SEARCH MAP	TRACTS. C.S.M. "D"	ASSESSOR'S BOOK	C. S. INDEX MAP
TAX TITLE	PARTICULAR ESTATES	TRUST DEEDS	MORTGAGES	JUDGMENTS	LIENS	EASEMENTS	LEASES	PURCHASE CONTRACT		DATE	DATE	DATE	DATE	DATE
1	X	X	X	X	X	X	X	X	X					
2	X	X	X	X	X	X	X	X	X					
3	X	X	X	X	X	X	X	X	X					
4	X	X	X	X	X	X	X	X	X					
5	X	X	X	X	X	X	X	X	X					
6	X	X	X	X	X	X	X	X	X					
7	X	X	X	X	X	X	X	X	X					
8	X	X	X	X	X	X	X	X	X					
9	X	X	X	X	X	X	X	X	X					
10	X	X	X	X	X	X	X	X	X					

LINE NO.	PARCEL NO.	OFFICIAL RECORDS CERTIFICATE NO. BOOK PAGE	DATE RECORDED	"D" BOOK PAGE	DATE OF CONVEYANCE	NATURE OF CONVEYANCE	PURPOSE	NAME	CONSIDERATION	CONDITIONS	GRANTEE	GRANTORS
1	1	13285 283	3-19-35	E: 3 153	7-31-34	Road Deed	Public Road & Highway	Firestone Blvd.	Val.	None	County of LA	Chloe E. Campbell (F)
2	2											
3	3	12842 307	7-23-34	E: 1 133	4-10-34	"	"	"	"	"	"	California Bank (F)
4	4											
5	5											
6												
7												
8												
9	1	13338 104	3-19-35	E: 3 154	1-31-35	Road Deed	Public Road & Highway	"	Val.	"	"	C.E. Irish (Es)
10	2&4	S.C.C. 376047	Condemnation Suit			Order Authorizing Plaintiff to take Immediate Possession	Rendered July 23, 1934.					

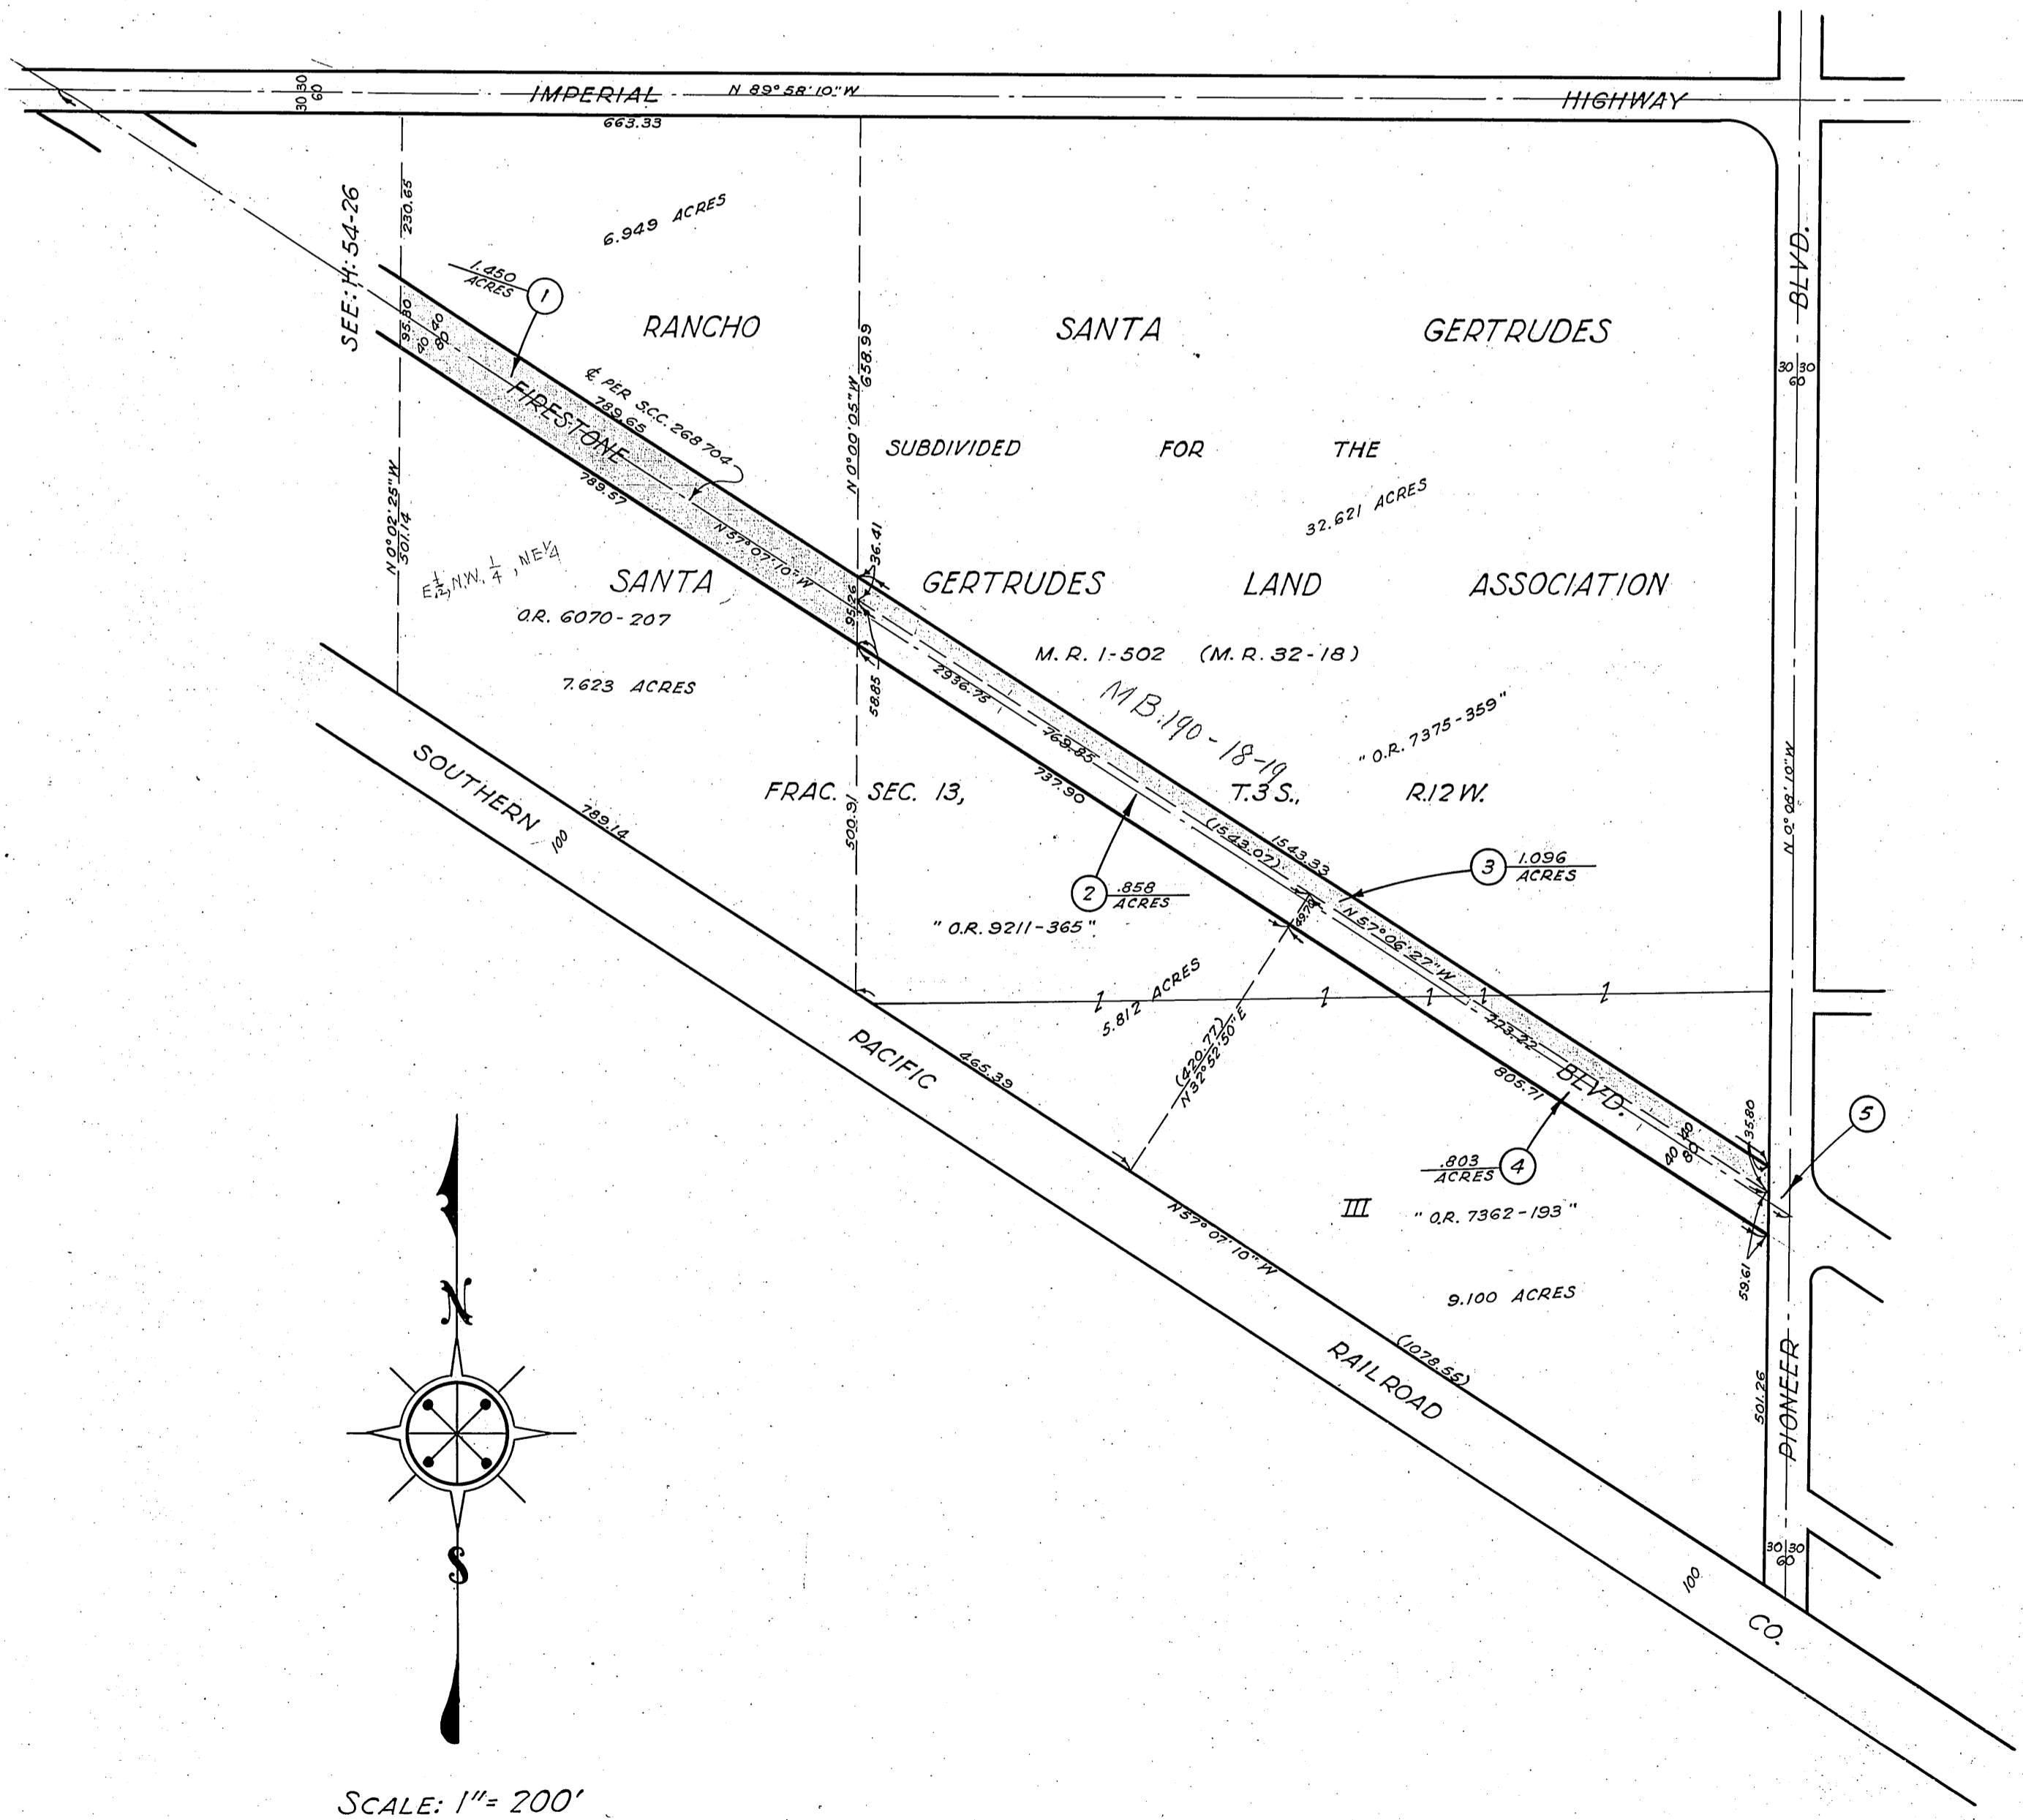

COMPILED BY	CH Hughes	Jan. 1935	C. S. INDEX MAP NO. 33 (C3)
CALCULATED BY	"	"	ASSESSOR'S BOOK NO. 498
DRAWN BY	"	"	
TRACED BY	"	"	
CHECKED BY	R. G. Lunt	"	

H: 54