

HIGHWAY DEDICATION MAP

LEGEND

CADASTRAL MAP NO. 908249

COUNTY SURVEYOR'S MAP NO. 8976 & 8977

ROAD DEPT. DEED. MAP NO.

INDEX MAP NO. 33 (AB2)

SEARCH MAP NO. THIRD ST. 8

FIELD BOOK NO.

FIELD BOOK NO.

PUBLIC TITLE COMPLETE

FEE SUBORDINATED (title incomplete)



HIGHWAY VACATIONS

PUBLIC LANDS

WORDS AND FIGURES SHOWN QUOTED ON MAP ARE AS DESCRIBED IN CONVEYANCE. FIGURES SHOWN IN PARENTHESES ON MAP ARE FROM PREVIOUS RECORDS OR ARE CALCULATED THEREFROM. LAND IN CONVEYANCE SHOWN IN COLORED TINT. DEDICATION STATUS SCALE INDICATES RELATIVE IMPORTANCE OF GRANTEE'S INTERESTS

DEDICATION STATUS SCALE										POSTING CHECKED									
(F)	(M)	(D)	(S)	(L)	(C)	(G)	(H)	(I)	(J)	(K)	(L)	(M)	(N)	(O)	(P)	(Q)	(R)	(S)	(T)
FEE										PARTICULAR ESTATES									
TAX TITLE										TRUST DEEDS									
MORTGAGES										JUDGMENTS									
LIENS										EASEMENTS									
LEASES										PURCHASE CONTRACT									
H. D. MAP BOOK										SEARCH MAP									
TRACTS. C.S.M.										ASSESSOR'S BOOK									
BY										DATE									
BY										DATE									
BY										DATE									
BY										DATE									

LINE NO.	PARCEL NO.	OFFICIAL RECORDS CERTIFICATE NO. BOOK PAGE	DATE RECORDED	"D" BOOK PAGE	DATE OF CONVEYANCE	NATURE OF CONVEYANCE	PURPOSE	NAME	CONSIDERATION	CONDITIONS	GRANTEE	GRANTORS
1	2.1	EP 47247	10406 D	8-3-35	E:7	131	6-6-35	Road, Deed	Public Road & Highway	Third ST.	Val. None	County of L.A. Downey Union High School Dist. (F)
2	2.3	FM 54292	"	"	"	"	"	"	"	"	"	"
3	2.4	EJ 45487	"	"	"	"	"	"	"	"	"	"
4	3.1 to 3.6											(F)
5	4.1 to 4.3											
6	4.3											
7	A	D:2399	152	8-30-05	M:34	68	8-28-05	Grant Deed	School			Los Nietos Val. Union High Sch. D. John & Ida F. Wegerer (F)
8	B	D:5416	79	2-20-13			2-10-13	"	"			"
9	C	DS 40473	106048	9-27-26	D:63	7	7-24-26	"	"			Downey Union High School Dist. James C. & Minnie C. Stout (F)
10	D	EJ 45487	126913	7-23-27	D:60	258	6-27-27	"	"			"
11	E	EP 47247	133453	11-16-27	D:63	209	10-3-27	"	"			"
12	F	FM 54292	160714	2-4-29	D:71	262	11-5-28	"	"			"
13	3.3, 3.4	DL 38180	10734 D	8-15-35	E:7	136	7-16-35	Sewer Easement			Val	Ca. of L.A. Arroyo Ditch & Water Co. (Es)
14	4.3	13492	342	8-9-35	E:7	94	7-16-35	"	"			A.H. & Myrtle A. Wright (F)
15	1.1 to 1.4	13023 D		9-30-35	E:7	254	5-17-35	Road Deed	THIRD ST.	"	"	J.C. & M.C. Stout; Arroyo Ditch & Water Co. (Es)

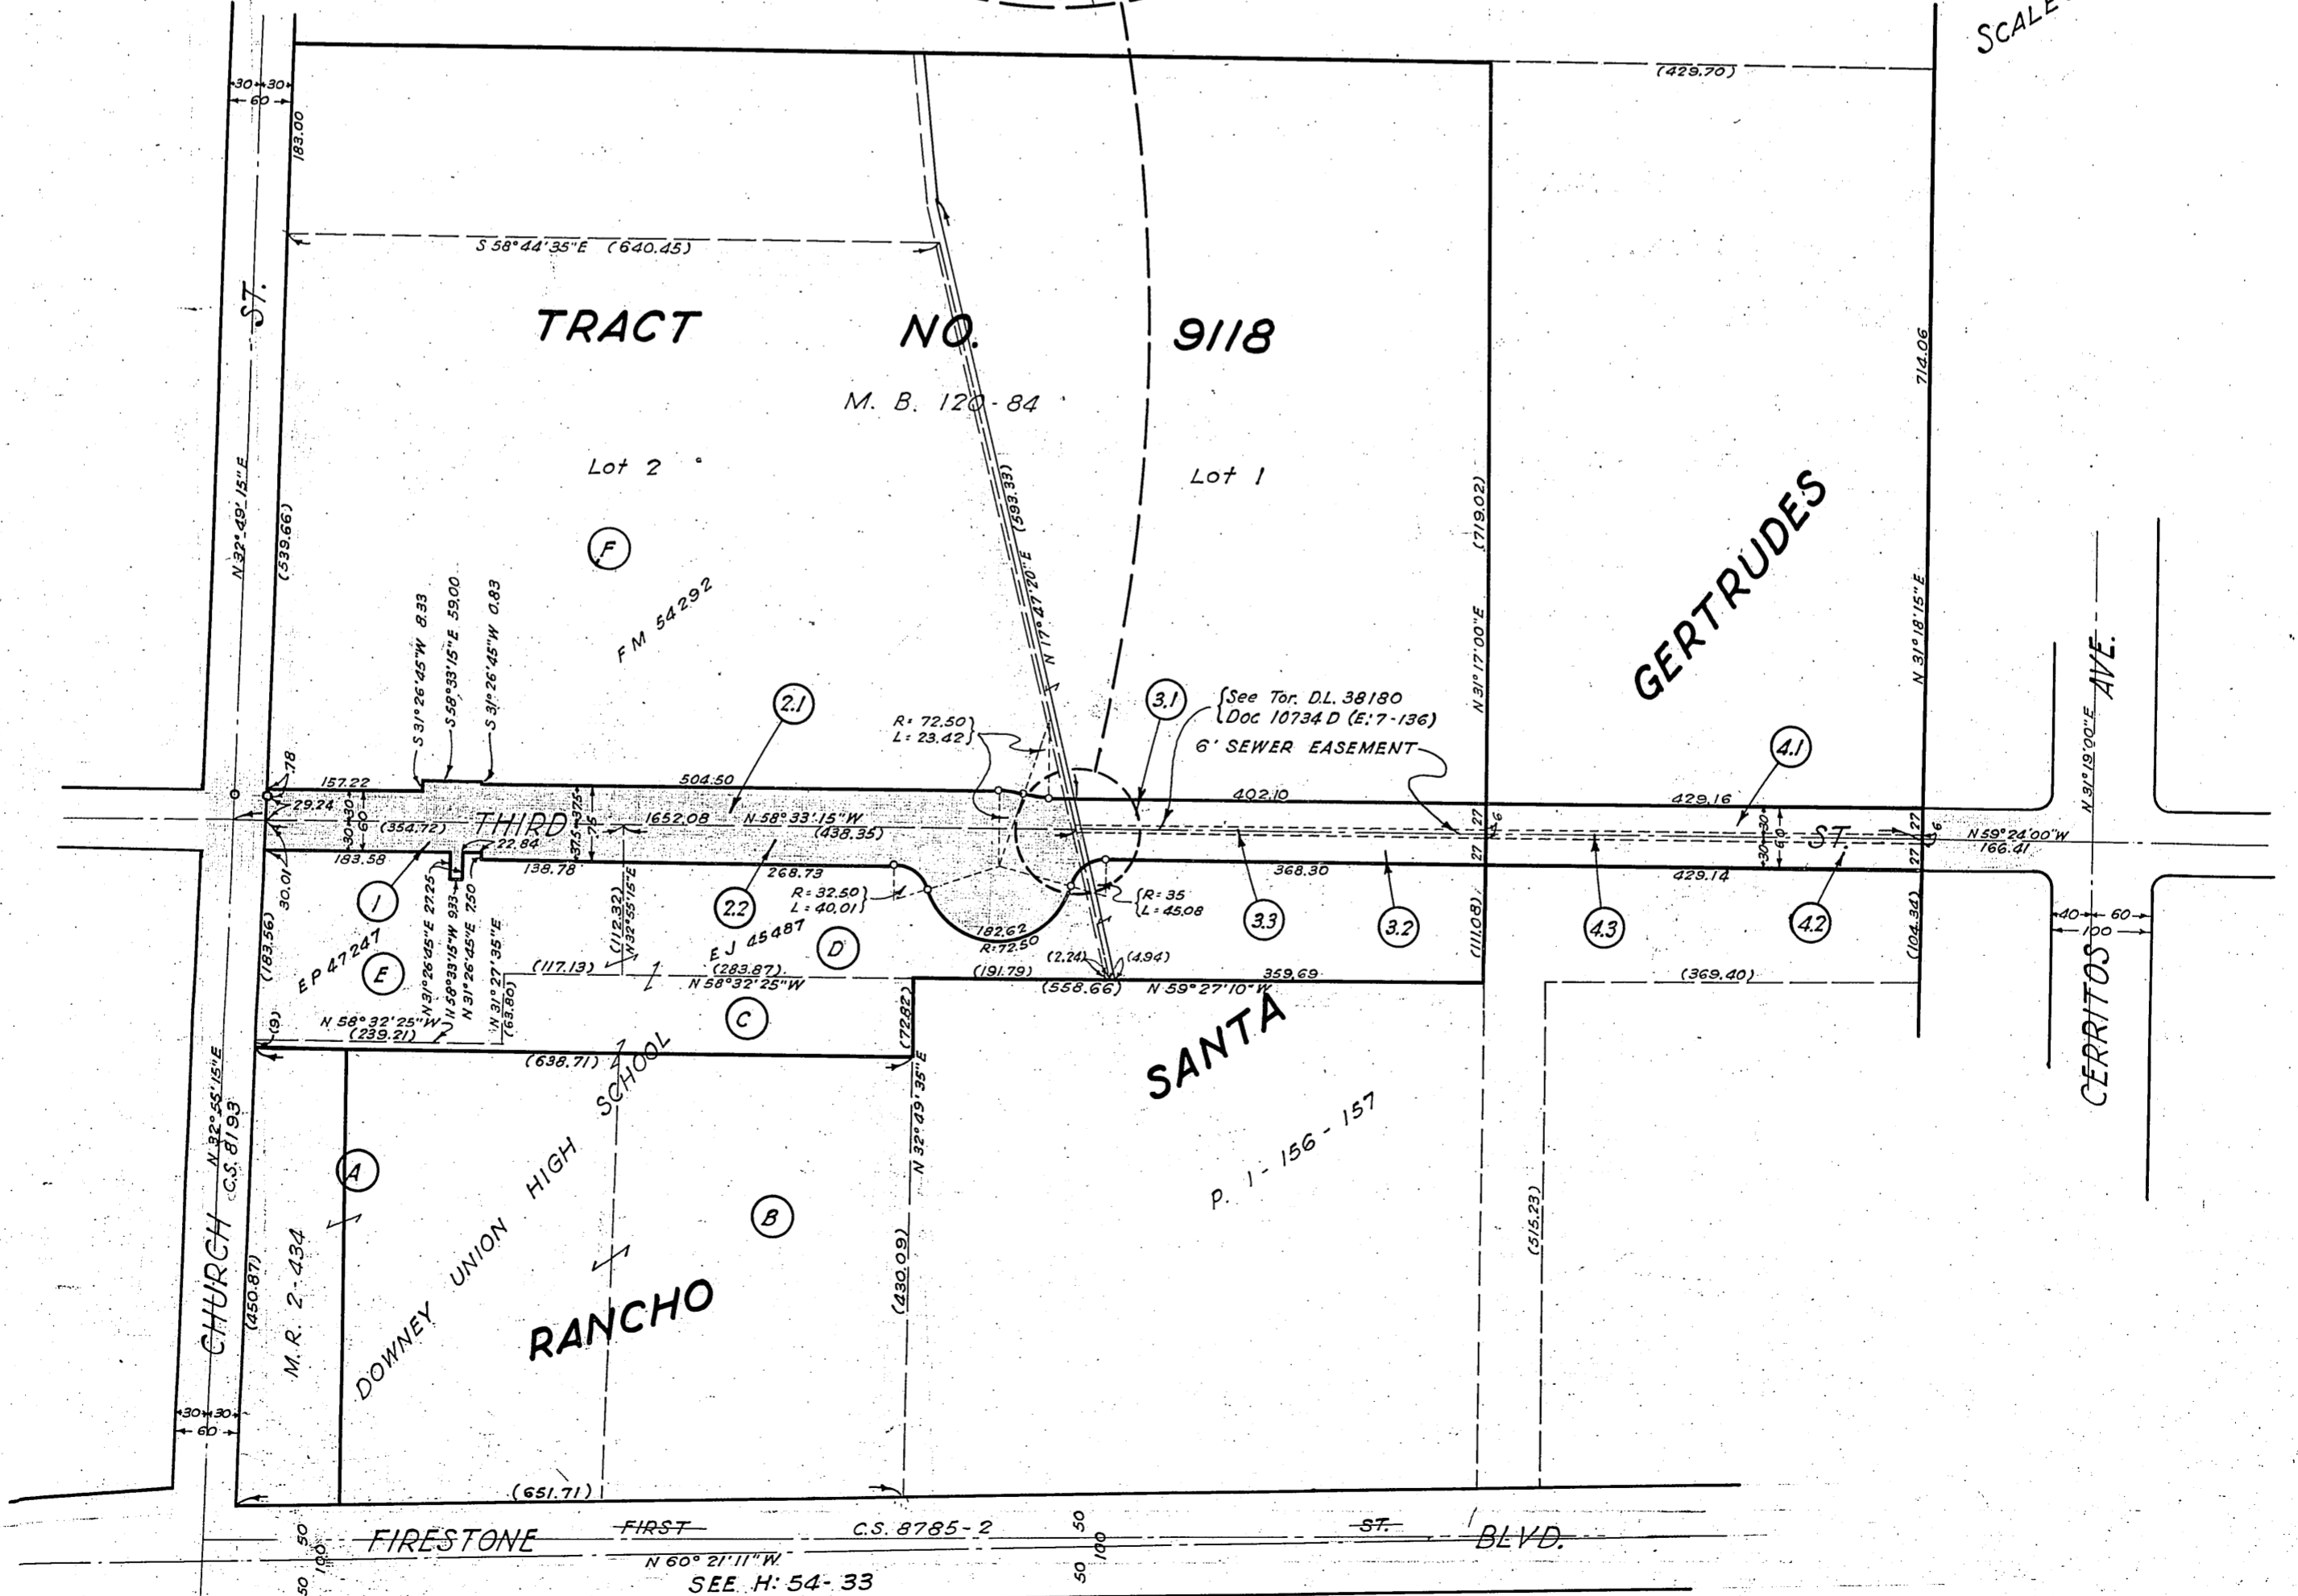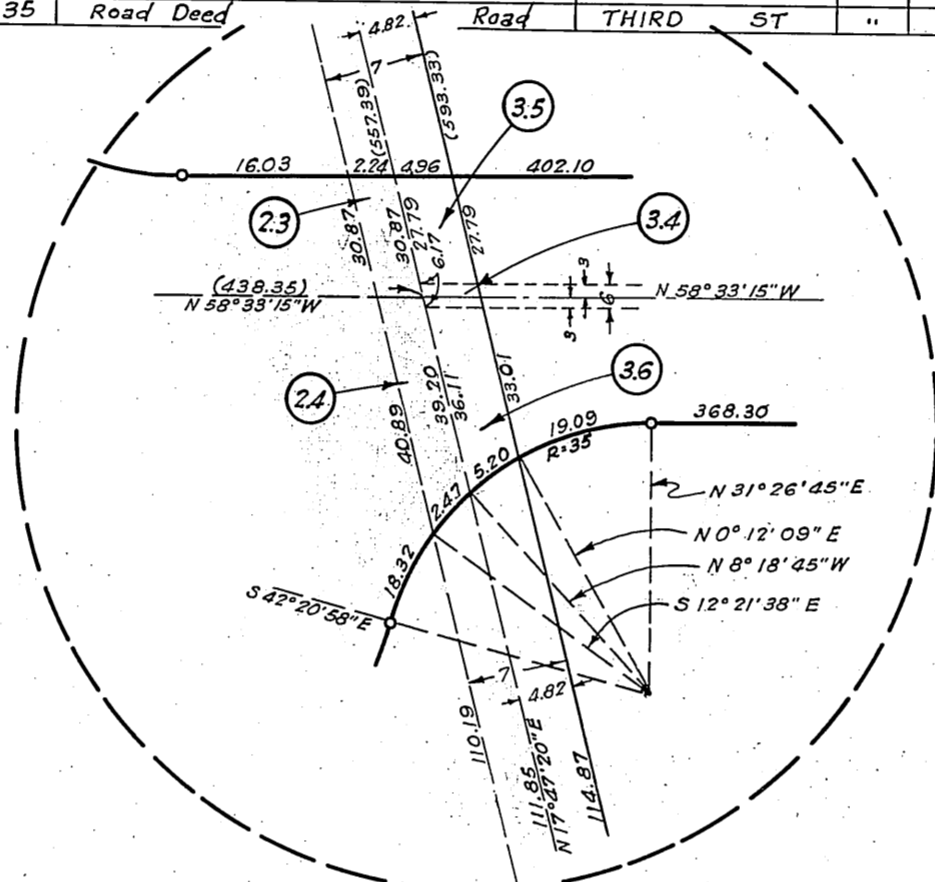

COMPILED BY	C.H. Hughes	July 1935	C. S. INDEX MAP NO. 33 (AB2)
CALCULATED BY			ASSESSOR'S BOOK NO. 389
DRAWN BY			
TRACED BY			
CHECKED BY	R.G. Lunt		

H: 54