

3 4

OFFICE OF THE COUNTY SURVEYOR OF THE COUNTY OF LOS ANGELES

HIGHWAY DEDICATION MAP

LEGEND

COUNTY SURVEYOR'S MAP NO. 8958, 8810
CLERKS FILED MAP NO. 1747
INDEX MAP NO. 32 (B,C,1,2)
SEARCH MAP NO. ATLANTIC AVE A & I. DIST. NO. 111

FIELD BOOK NO.
FIELD BOOK NO.


WORDS AND FIGURES SHOWN QUOTED ON MAP ARE AS DESCRIBED IN CONVEYANCE. FIGURES SHOWN IN PARENTHESES ON MAP ARE FROM PREVIOUS RECORDS OR ARE CALCULATED THEREFROM. LAND INCLUDING CONVEYANCE SHOWN IN COLORED TINT. DEDICATION STATUS SCALE INDICATES RELATIVE IMPORTANCE OF GRANTEE'S INTERESTS.

Table with columns for DEDICATION STATUS SCALE (FEE, TAX TITLE, PARTICULARS, etc.) and POSTING CHECKED (SEARCH MAP, TRACTS, ASSESSOR'S BOOK, etc.).

Main table with columns: LINE NO., PARCEL NO., OFFICIAL RECORDS (BOOK, PAGE), DATE RECORDED, 'D' BOOK PAGE, DATE OF CONVEYANCE, NATURE OF CONVEYANCE, PURPOSE, NAME, CONSIDERATION, CONDITIONS, GRANTEE, GRANTORS.

OFFICE OF THE
COUNTY SURVEYOR
 OF THE COUNTY OF LOS ANGELES
HIGHWAY DEDICATION MAP

35
ANTONIO

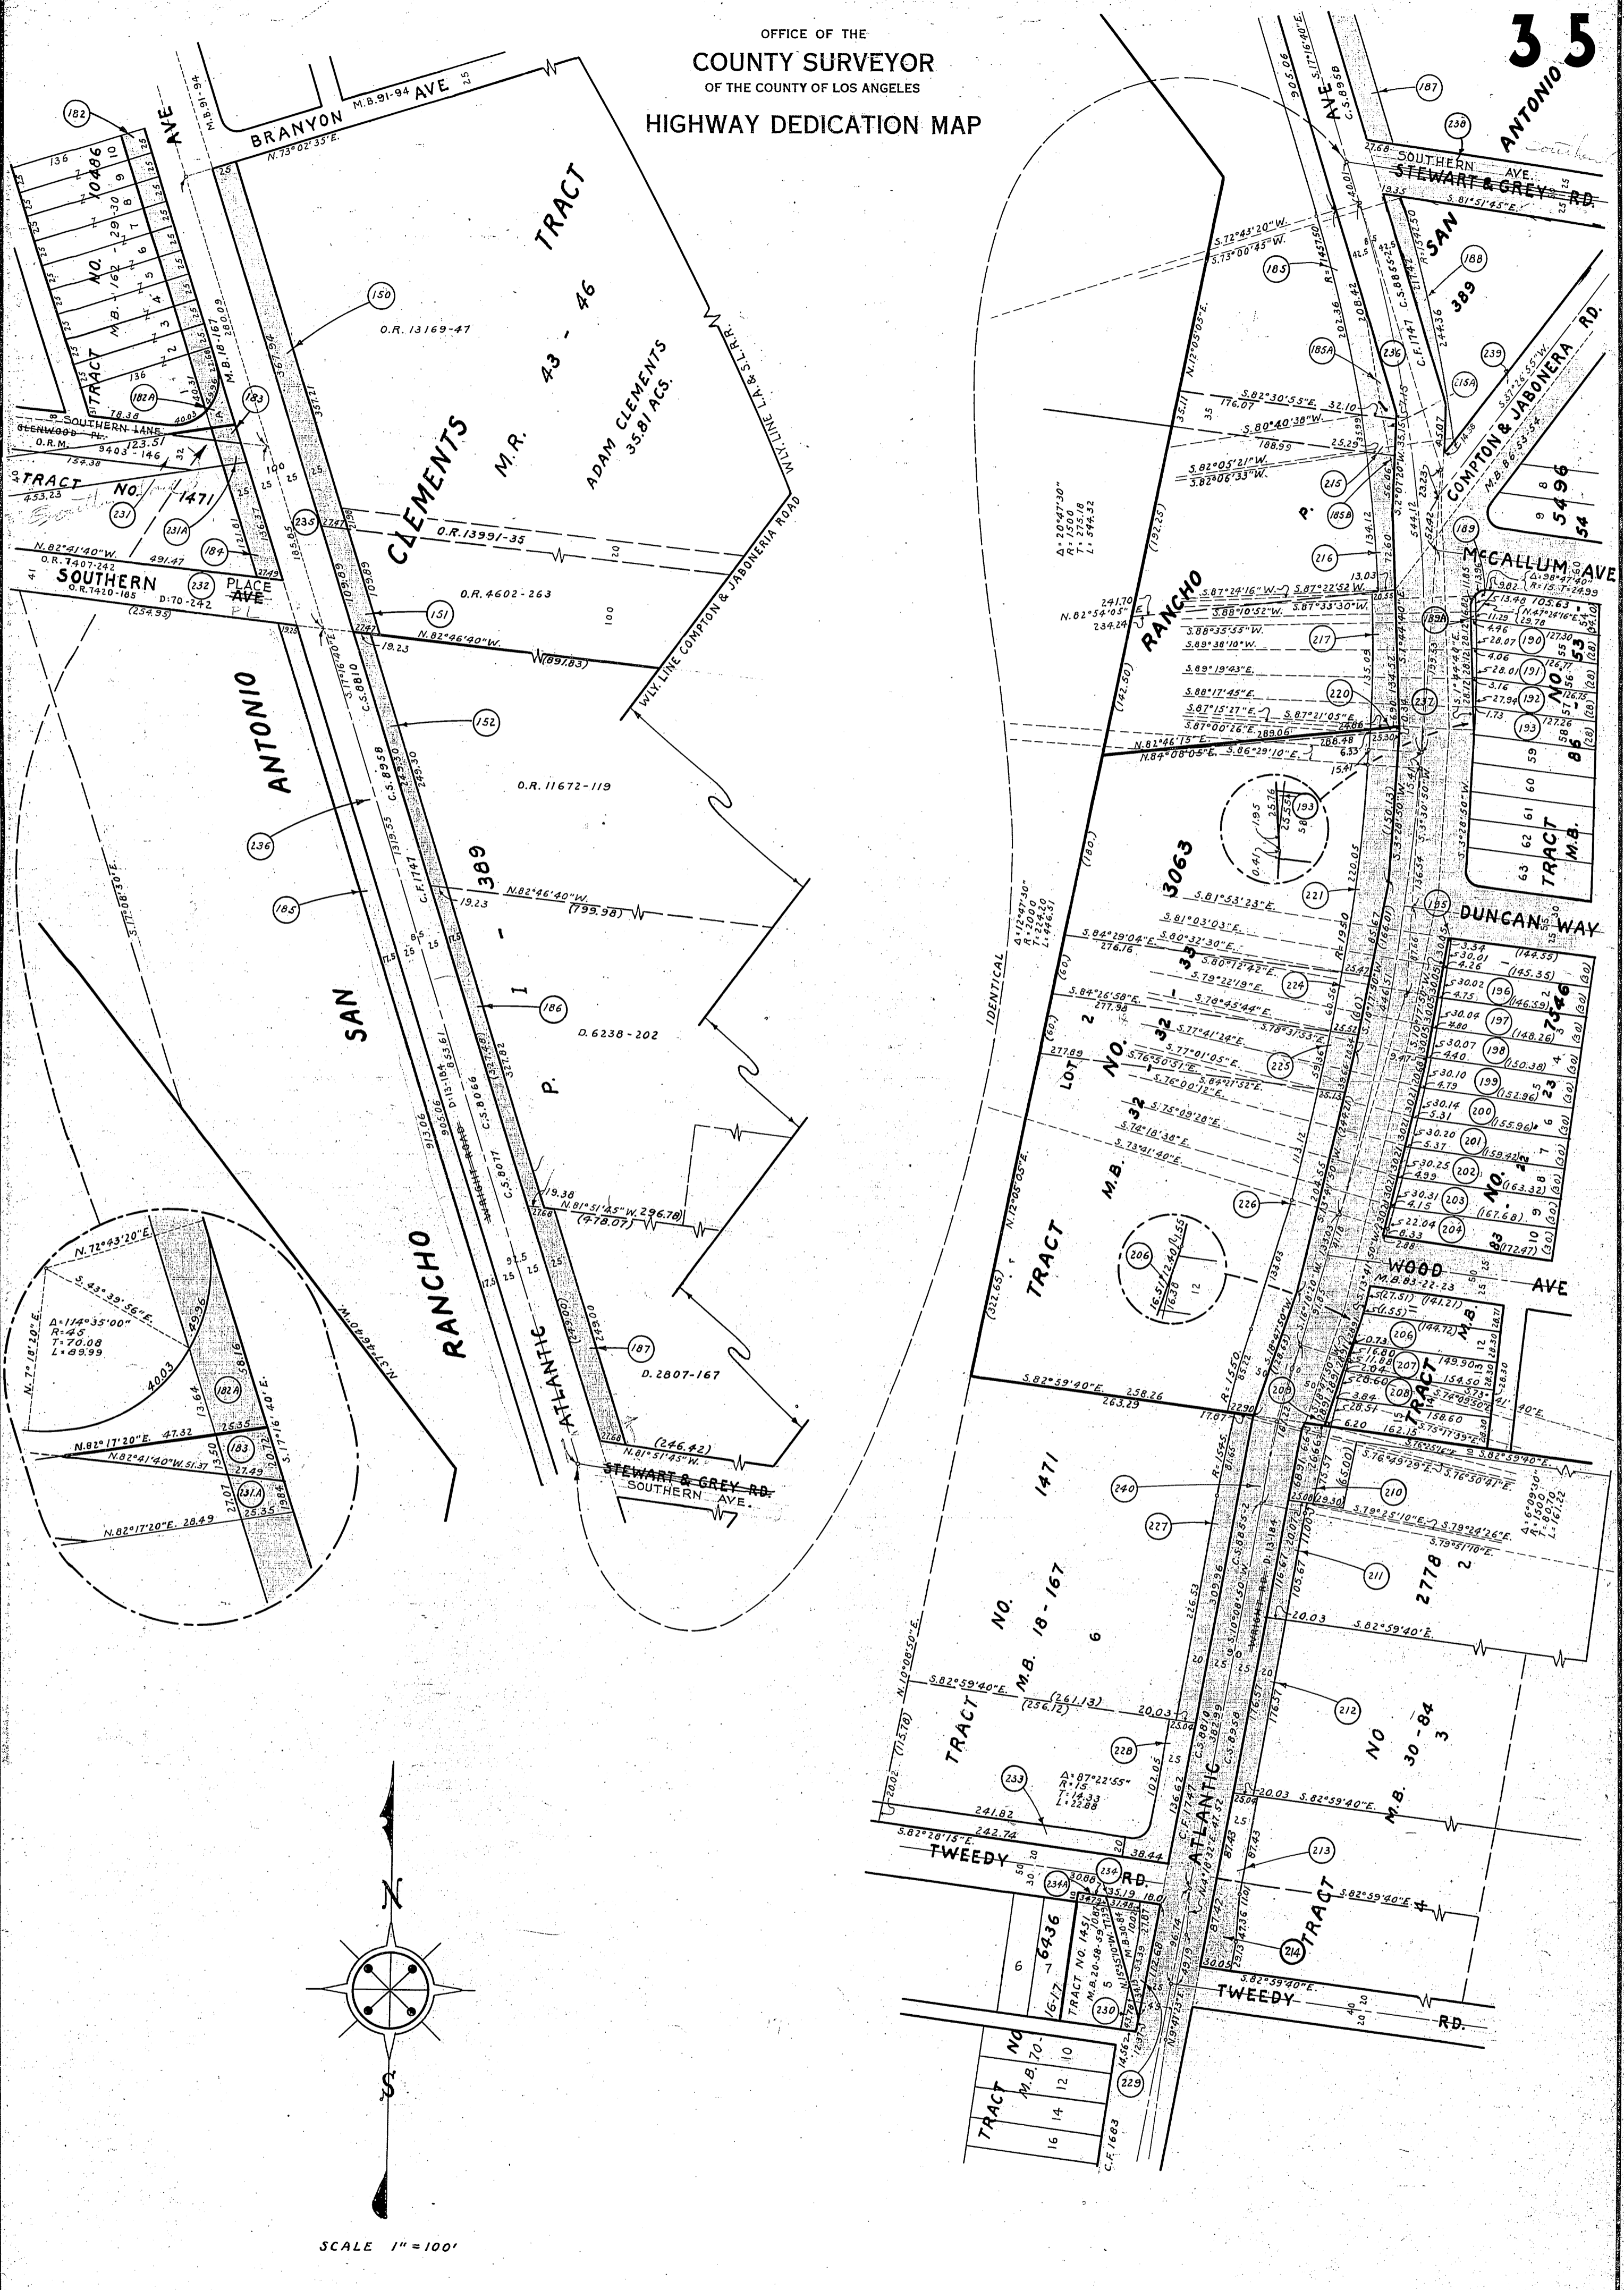

NOTE: PARCEL NUMBERS BETWEEN 150 AND 228 CORRESPOND TO PARCEL NUMBERS SHOWN ON C.F. 1747.

FILED: 9-12-36

COMPILED BY	J.D. ARNOTT	JULY, 1936	C. S. INDEX MAP NO. 32 (B, C, I, 2)
CALCULATED BY	"	"	ASSESSOR'S BOOK NO. 424, 479
DRAWN BY	"	"	
TRACED BY	"	"	
CHECKED BY	LUNT	AUG. 1936	

H: 54