

OFFICE OF THE COUNTY SURVEYOR OF THE COUNTY OF LOS ANGELES

HIGHWAY DEDICATION MAP

LEGEND

COUNTY SURVEYOR'S MAP NO. B.828, B.814, B.288 FIELD BOOK NO. \_\_\_\_\_

MAP NO. B.350-1, B.650-1 FIELD BOOK NO. \_\_\_\_\_


INDEX MAP NO. 31 (44)

SEARCH MAP NO. LOS ALAMITOS CIRCLE - 1 STATE ST. HATHAWAY AVE. S.O.D. NO. 137-27


WORDS AND FIGURES SHOWN QUOTED ON MAP ARE AS DESCRIBED IN THE CONVEYANCE. FIGURES SHOWN IN PARENTHESES ON MAP ARE TAKEN FROM PREVIOUS RECORDS OR ARE CALCULATED THEREFROM. LAND INCLUDED IN CONVEYANCE SHOWN IN COLORED TINT. DEDICATION STATUS SCALE INDICATES RELATIVE IMPORTANCE OF GRANTEE'S INTERESTS IN EACH PARCEL.

Table with columns: H. D. MAP BOOK, SEARCH MAP, TRACTS, C.S.M., D., ASSESSOR'S BOOK, C. S. INDEX MAP. Includes sub-columns for BY DATE.

Main table with columns: LINE NO., PARCEL NO., OFFICIAL RECORDS (CERTIFICATE NO., DOC. NO., PAGE), DATE RECORDED, "D" BOOK PAGE, DATE OF CONVEYANCE, NATURE OF CONVEYANCE, PURPOSE, NAME, CONSIDERATION, CONDITIONS, GRANTEE, GRANTORS, DEDICATION STATUS SCALE (1-10).


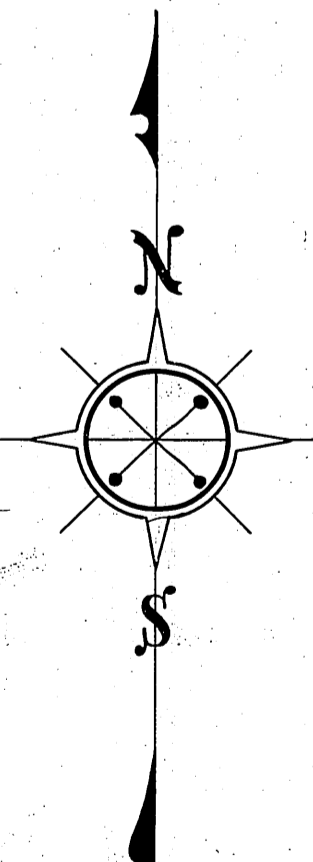


SCALE: 1" = 100'

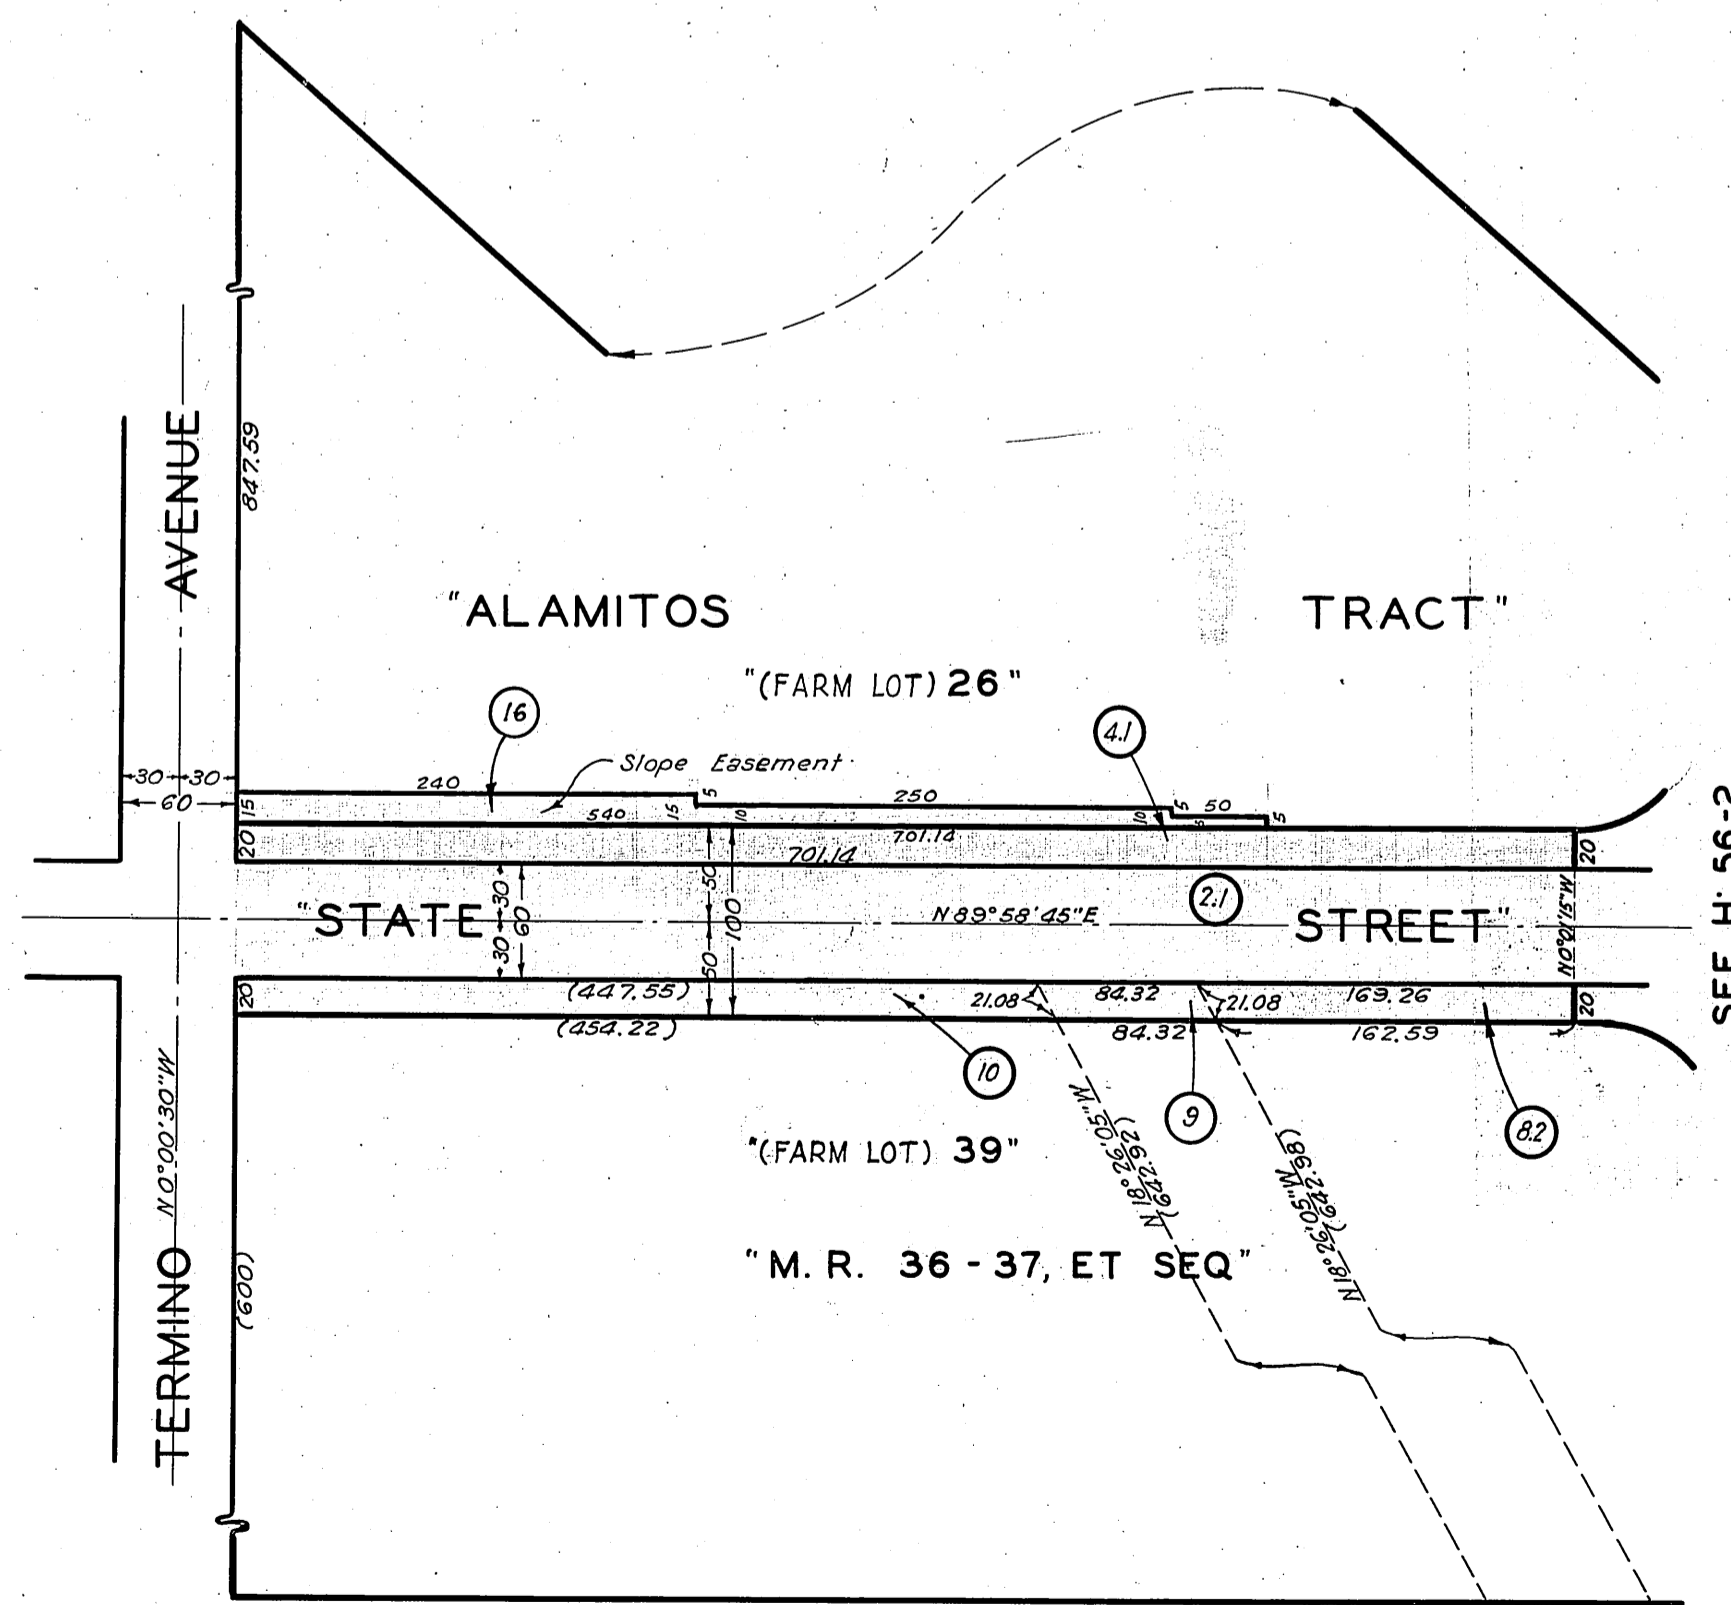

SEE H: 56-2

OFFICE OF THE  
 COUNTY SURVEYOR  
 OF THE COUNTY OF LOS ANGELES  
 HIGHWAY DEDICATION MAP

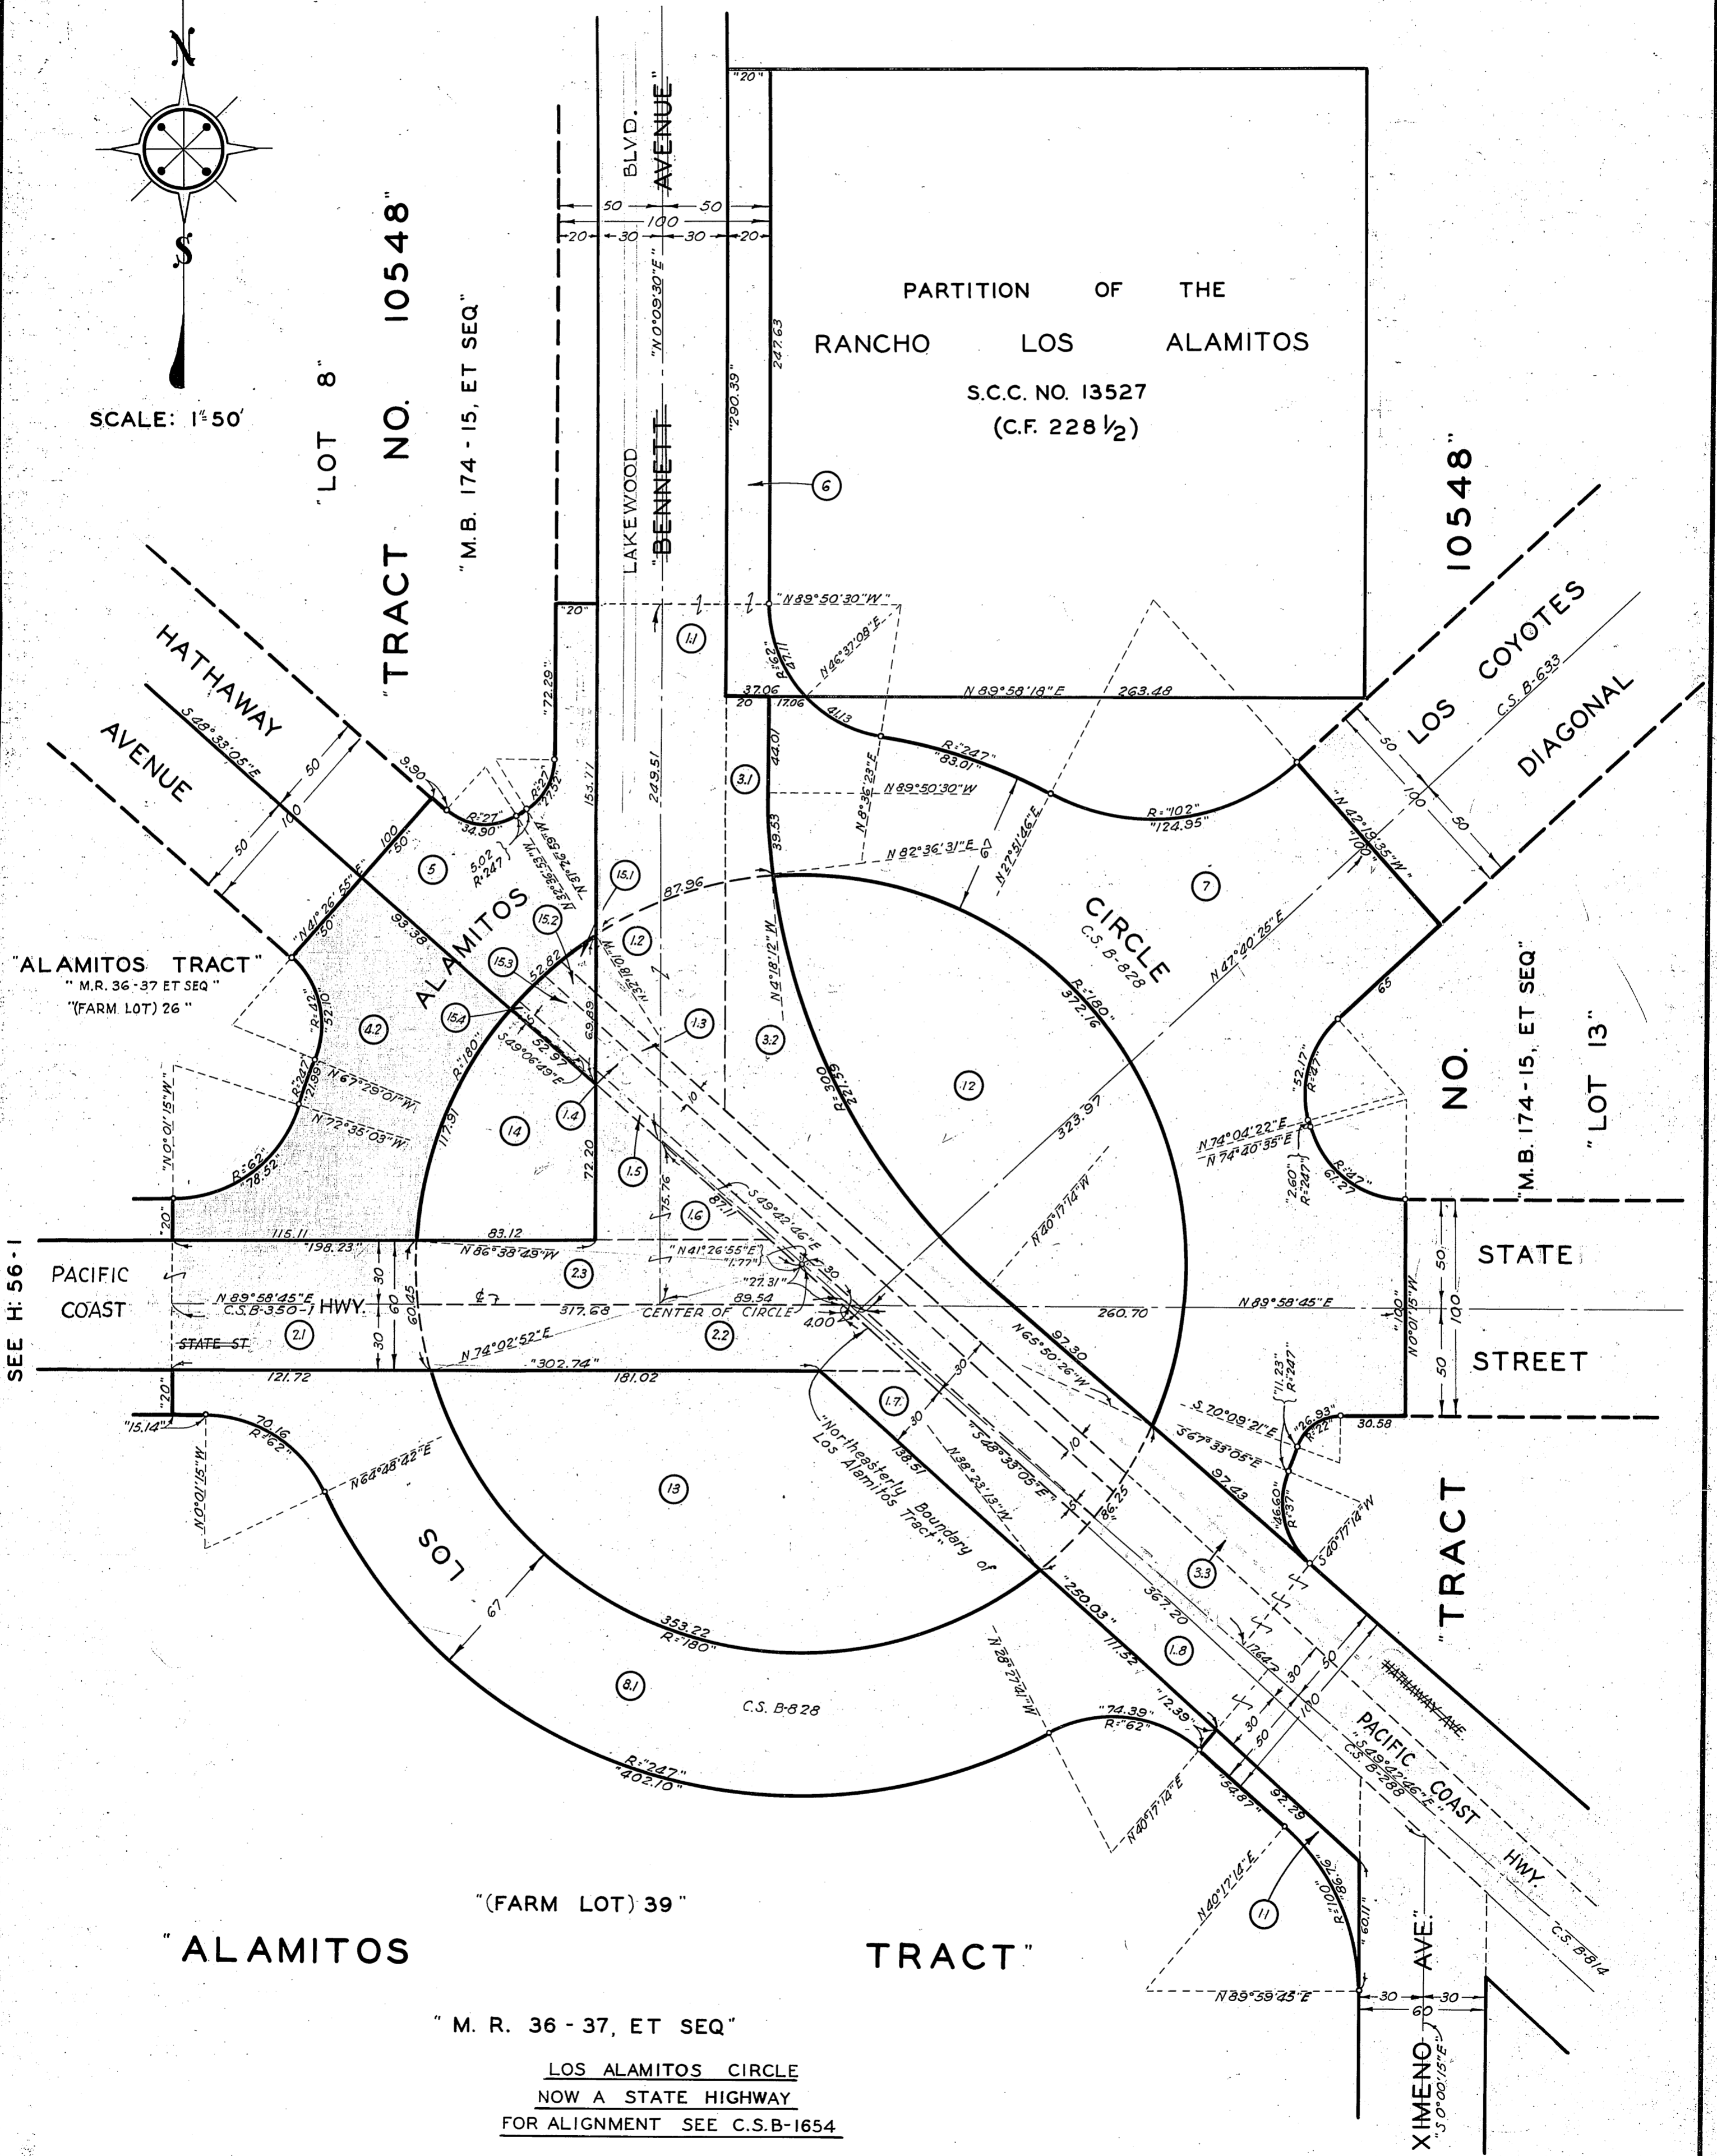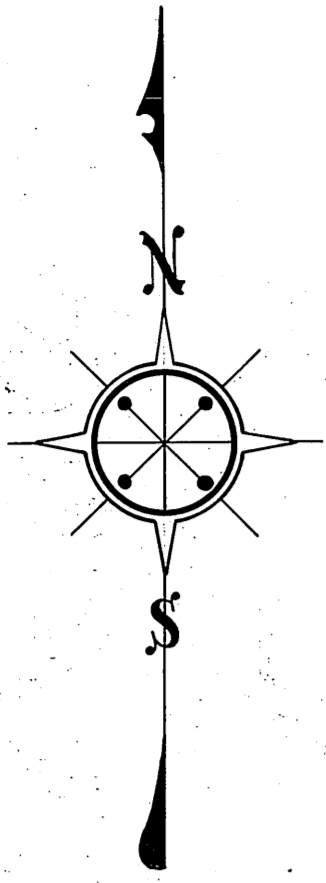

SEE H: 56-1

COMPILED BY	Lunt	Mar. 1934	C. S. INDEX MAP NO. 31 (A4)
CALCULATED BY	"	"	ASSESSOR'S BOOK NO. 151 & 164
DRAWN BY	Card	"	
TRACED BY	Hughes	"	
CHECKED BY	Lunt & Hughes	"	

**H: 56**