

OFFICE OF THE COUNTY SURVEYOR OF THE COUNTY OF LOS ANGELES HIGHWAY DEDICATION MAP

LEGEND

COUNTY SURVEYOR'S MAP NO. 8780 FIELD BOOK NO. 219 MAP NO. FIELD BOOK NO. INDEX MAP NO. 26(B.5.6); 28(B.1) SEARCH MAP NO. FIGUEROA STREET HAMILTON STREET


WORDS AND FIGURES SHOWN QUOTED ON MAP ARE AS DESCRIBED IN THE CONVEYANCE. FIGURES SHOWN IN PARENTHESES ON MAP ARE TAKEN FROM PREVIOUS RECORDS OR ARE CALCULATED THEREFROM. LAND INCLUDED IN CONVEYANCE SHOWN IN COLORED TINT. DEDICATION STATUS SCALE INDICATES RELATIVE IMPORTANCE OF GRANTEE'S INTERESTS IN EACH PARCEL.

Table with columns: H. D. MAP BOOK, SEARCH MAP, TRACTS, C.S.M., ASSESSOR'S BOOK, C. S. INDEX MAP, POSTING CHECKED. Includes sub-columns for DATE, BY, and various status indicators.




Main table with columns: LINE NO., PARCEL NO., OFFICIAL RECORDS (CERTIFICATE NO., DOC. NO., PAGE), DATE RECORDED, 'D' BOOK, DATE OF CONVEYANCE, NATURE OF CONVEYANCE, PURPOSE, NAME, CONSIDERATION, CONDITIONS, GRANTEE, GRANTORS, DEDICATION STATUS SCALE (1-10).

OFFICE OF THE
 COUNTY SURVEYOR
 OF THE COUNTY OF LOS ANGELES

HIGHWAY DEDICATION MAP

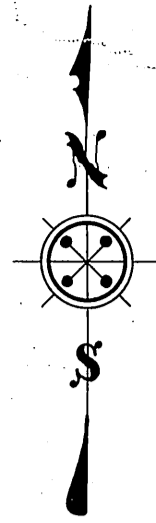

SCALE: 1"=100'

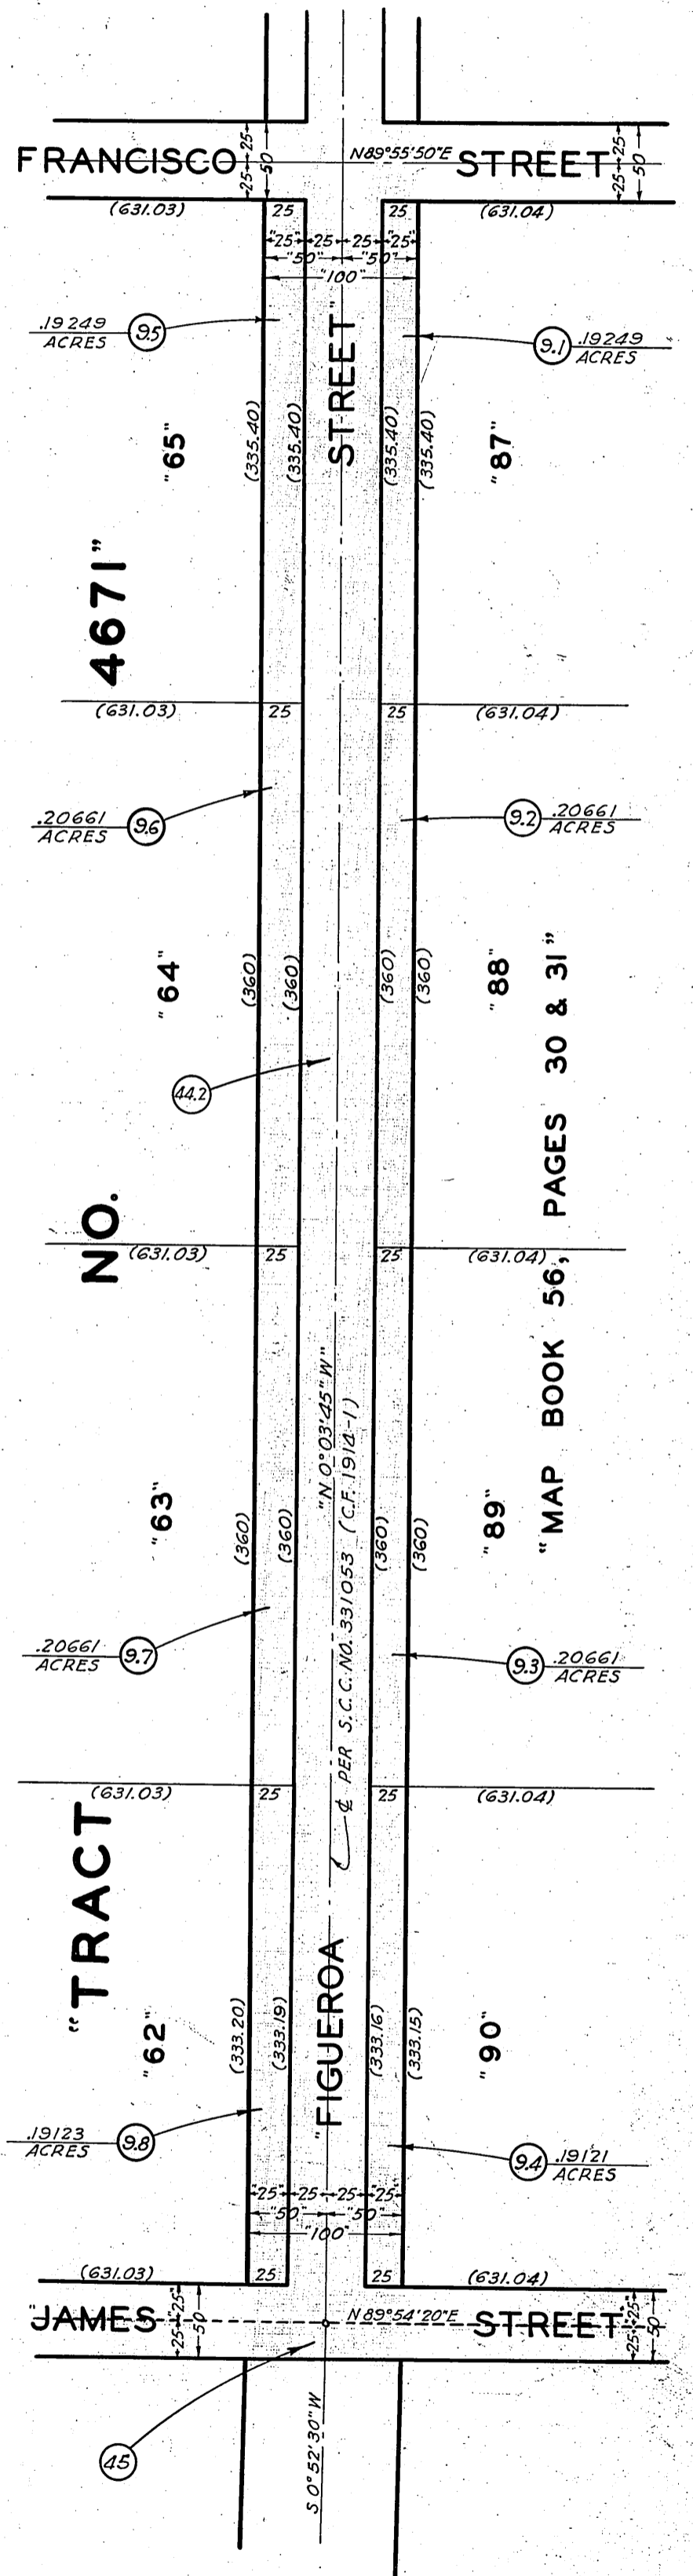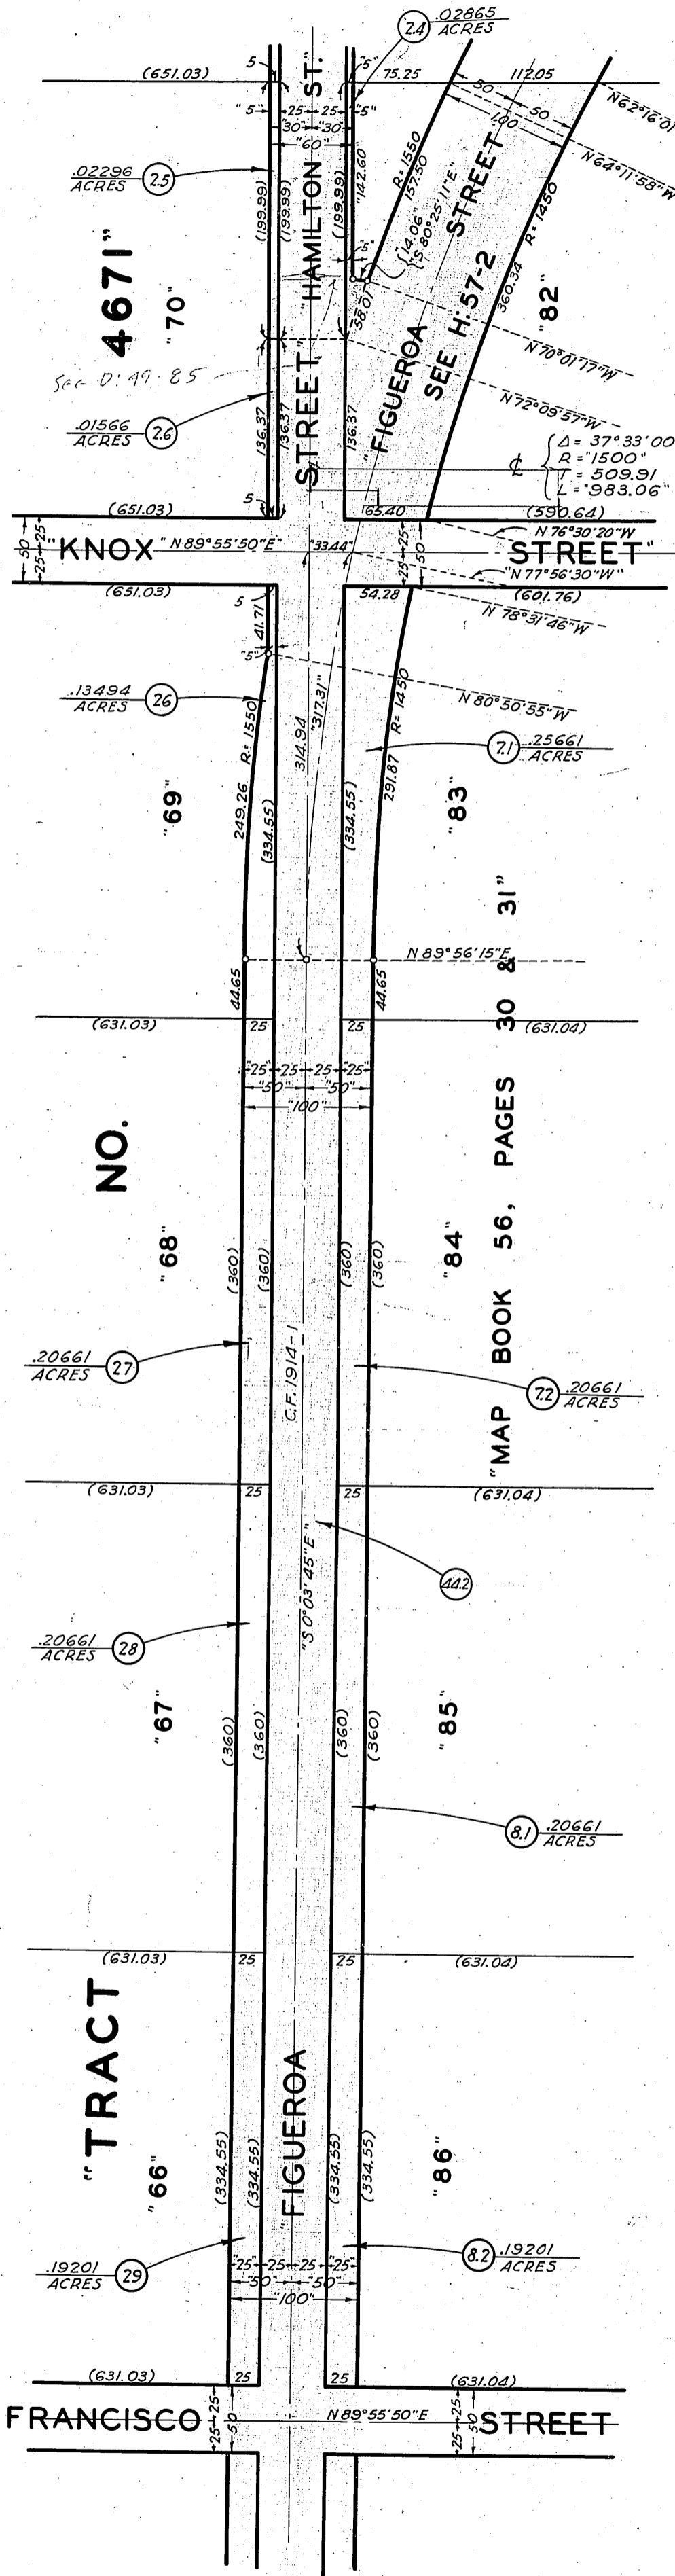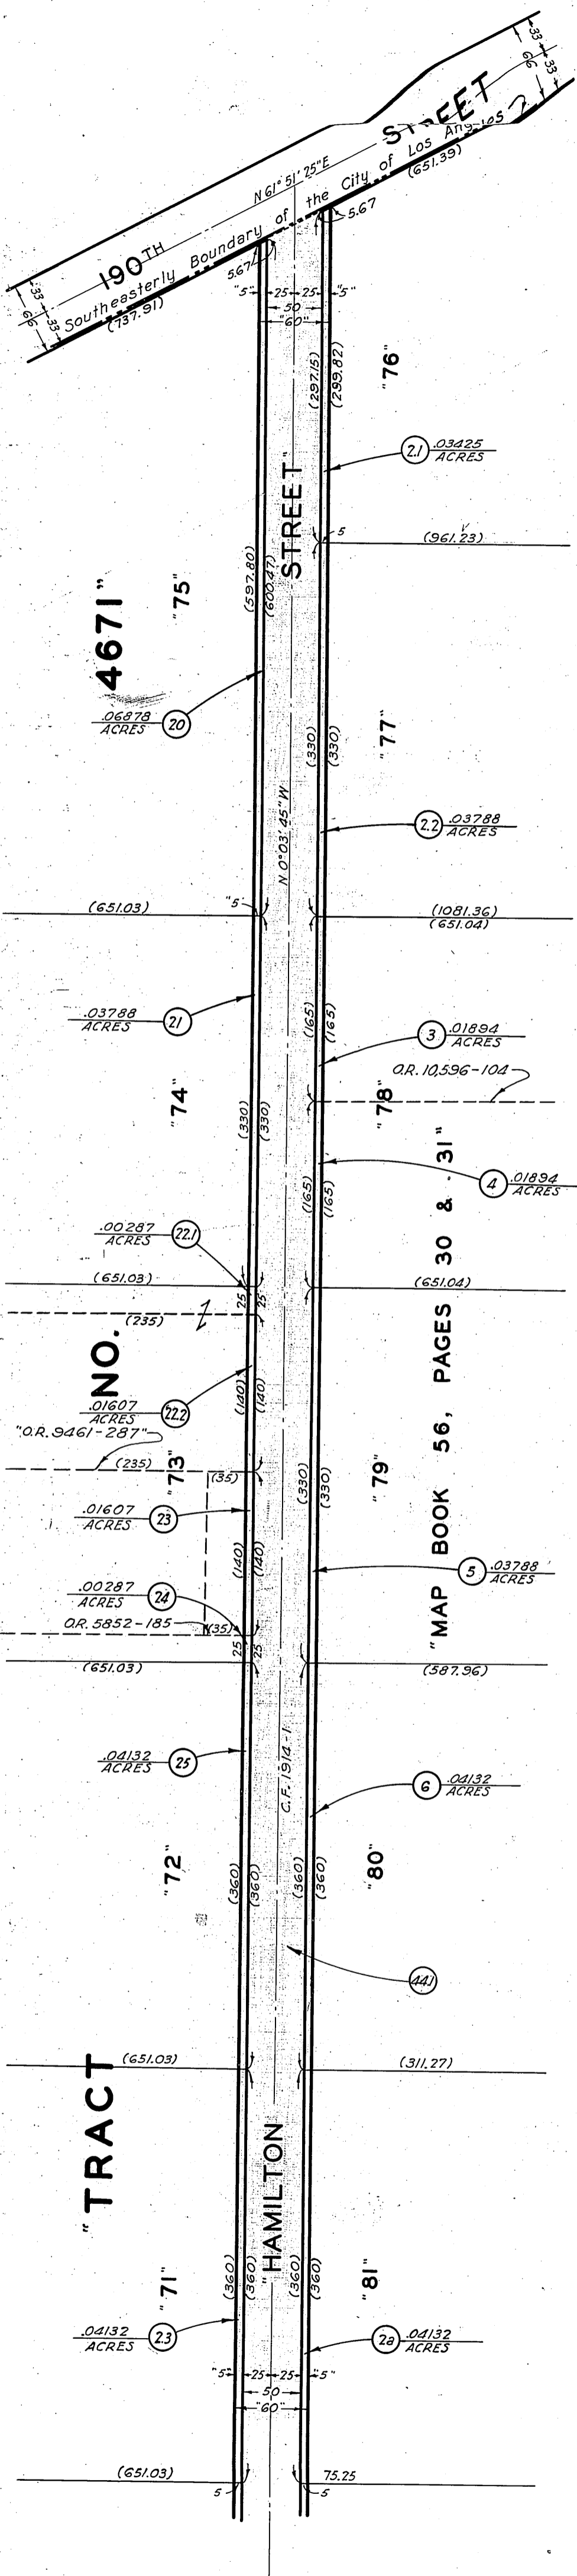

COMPILED BY	C.H. Hughes	Mar. 1933	C. S. INDEX-MAP NO. 26, (B.56); 28, (B.1)
CALCULATED BY	"	"	ASSESSOR'S BOOK NO. 403, 775
DRAWN BY	"	"	
TRACED BY	"	"	
CHECKED BY	F.S. Dodds R.G. Lunt	April, 1933	

