



HIGHWAY DEDICATION MAP

TRACT NO. 5933
M.B. 62 - 96

TRACT NO. 1589
SHEET NO. 38-39
M.B. 21 -

TRACT NO. 3991
M.B. 43-53

TRACT NO. 2523
M.B. 177
TRACT NO. 2820
M.B. 30-20-21

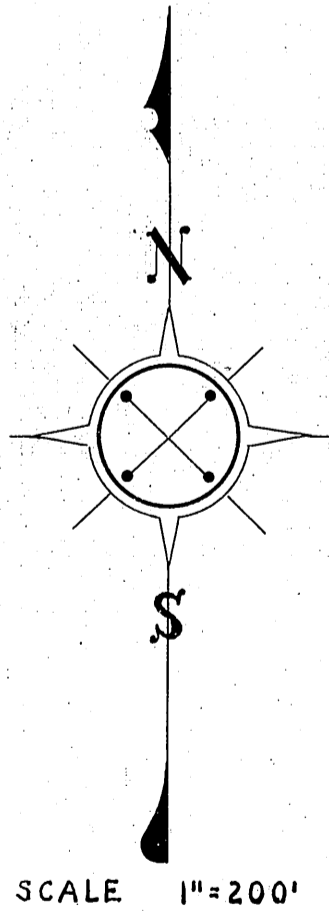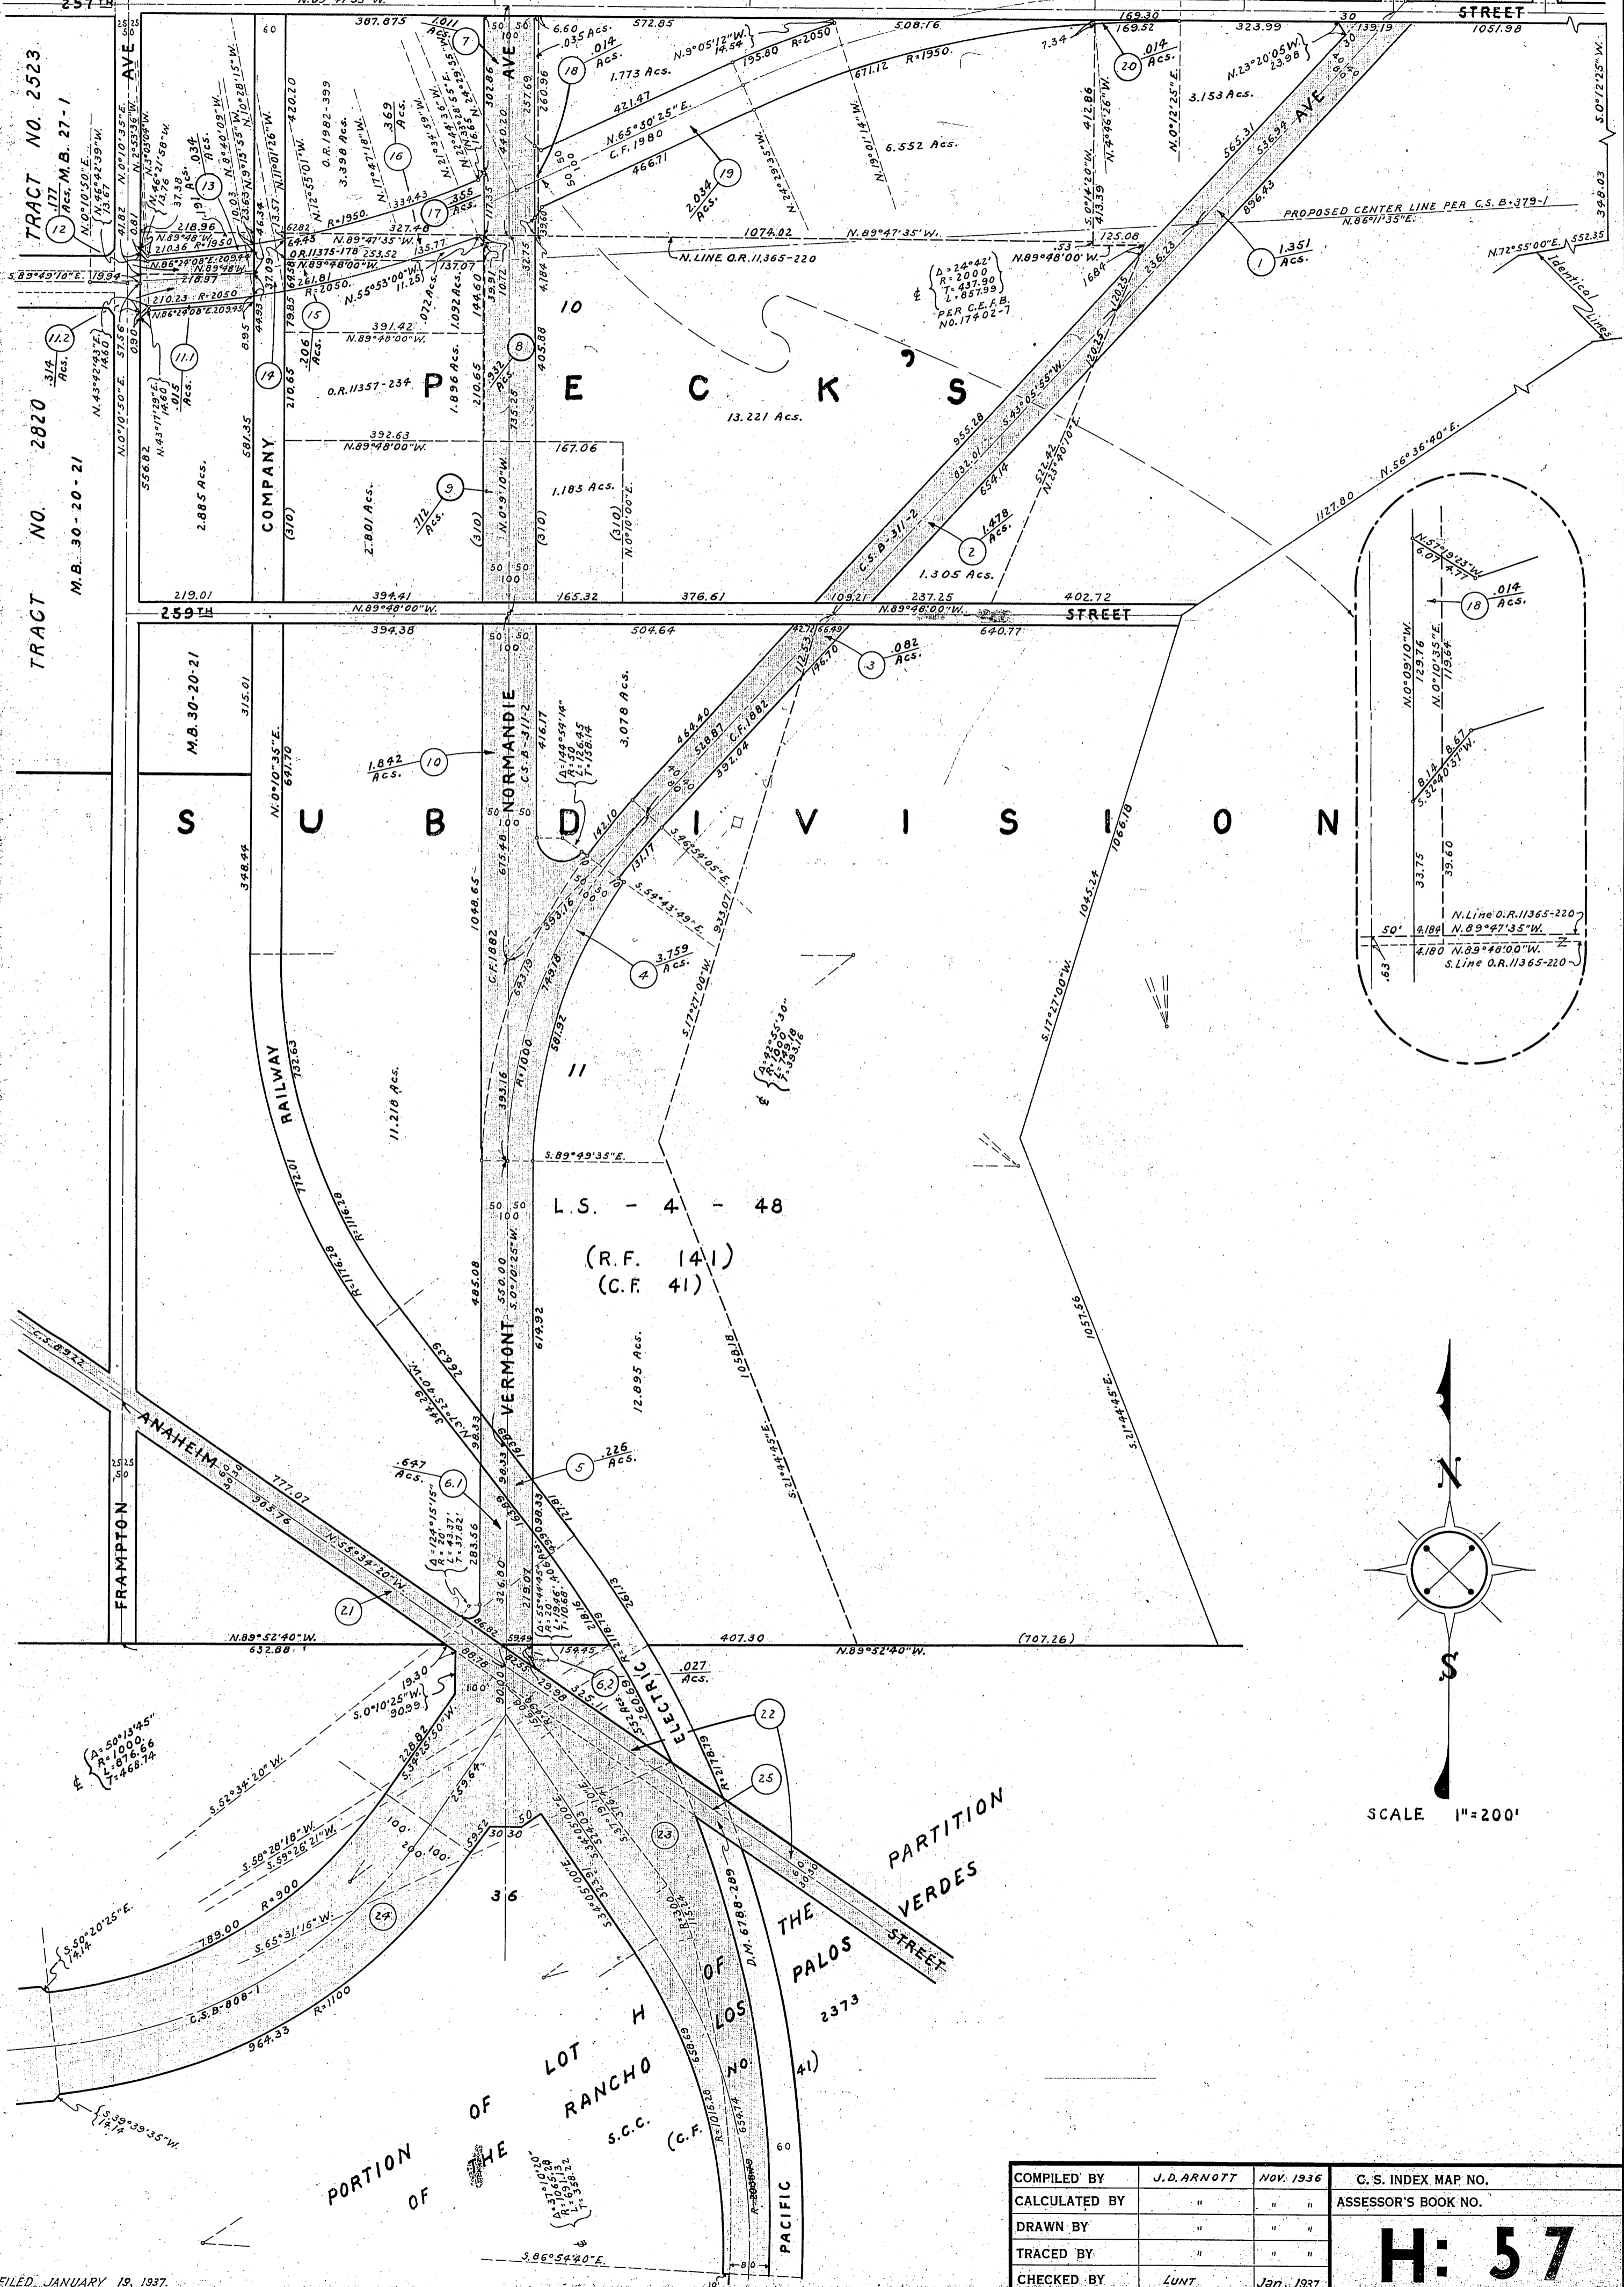

COMPILED BY	J. D. ARNOTT	NOV. 1936	C. S. INDEX MAP NO.
CALCULATED BY	"	"	ASSESSOR'S BOOK NO.
DRAWN BY	"	"	
TRACED BY	"	"	
CHECKED BY	LUNT	Jan., 1937	

H: 57