

OFFICE OF THE COUNTY SURVEYOR OF THE COUNTY OF LOS ANGELES

HIGHWAY DEDICATION MAP


LEGEND

COUNTY SURVEYOR'S MAP NO. 8-873-1-2 FIELD BOOK NO. INDEX MAP NO. 27 SEARCH MAP NO.

WORDS AND FIGURES SHOWN QUOTED ON MAP ARE AS DESCRIBED IN CONVEYANCE. FIGURES SHOWN IN PARENTHESES ON MAP ARE PREVIOUS RECORDS OR ARE CALCULATED THEREFROM. LAND IN CONVEYANCE SHOWN IN COLORED TINT. DEDICATION STATUS SCALE INDICATES RELATIVE IMPORTANCE OF GRANTEE'S INTERESTS

Table with columns for DEDICATION STATUS SCALE (TAX TITLE, TRUST DEEDS, etc.) and POSTING CHECKED (SEARCH MAP, TRACTS, ASSESSOR'S BOOK, etc.).


Main table with columns: LINE NO., PARCEL NO., OFFICIAL RECORDS (CERTIFICATE NO., DOC. NO., PAGE), DATE RECORDED, 'D' BOOK PAGE, DATE OF CONVEYANCE, NATURE OF CONVEYANCE, PURPOSE, NAME, CONSIDERATION, CONDITIONS, GRANTEE, GRANTORS.

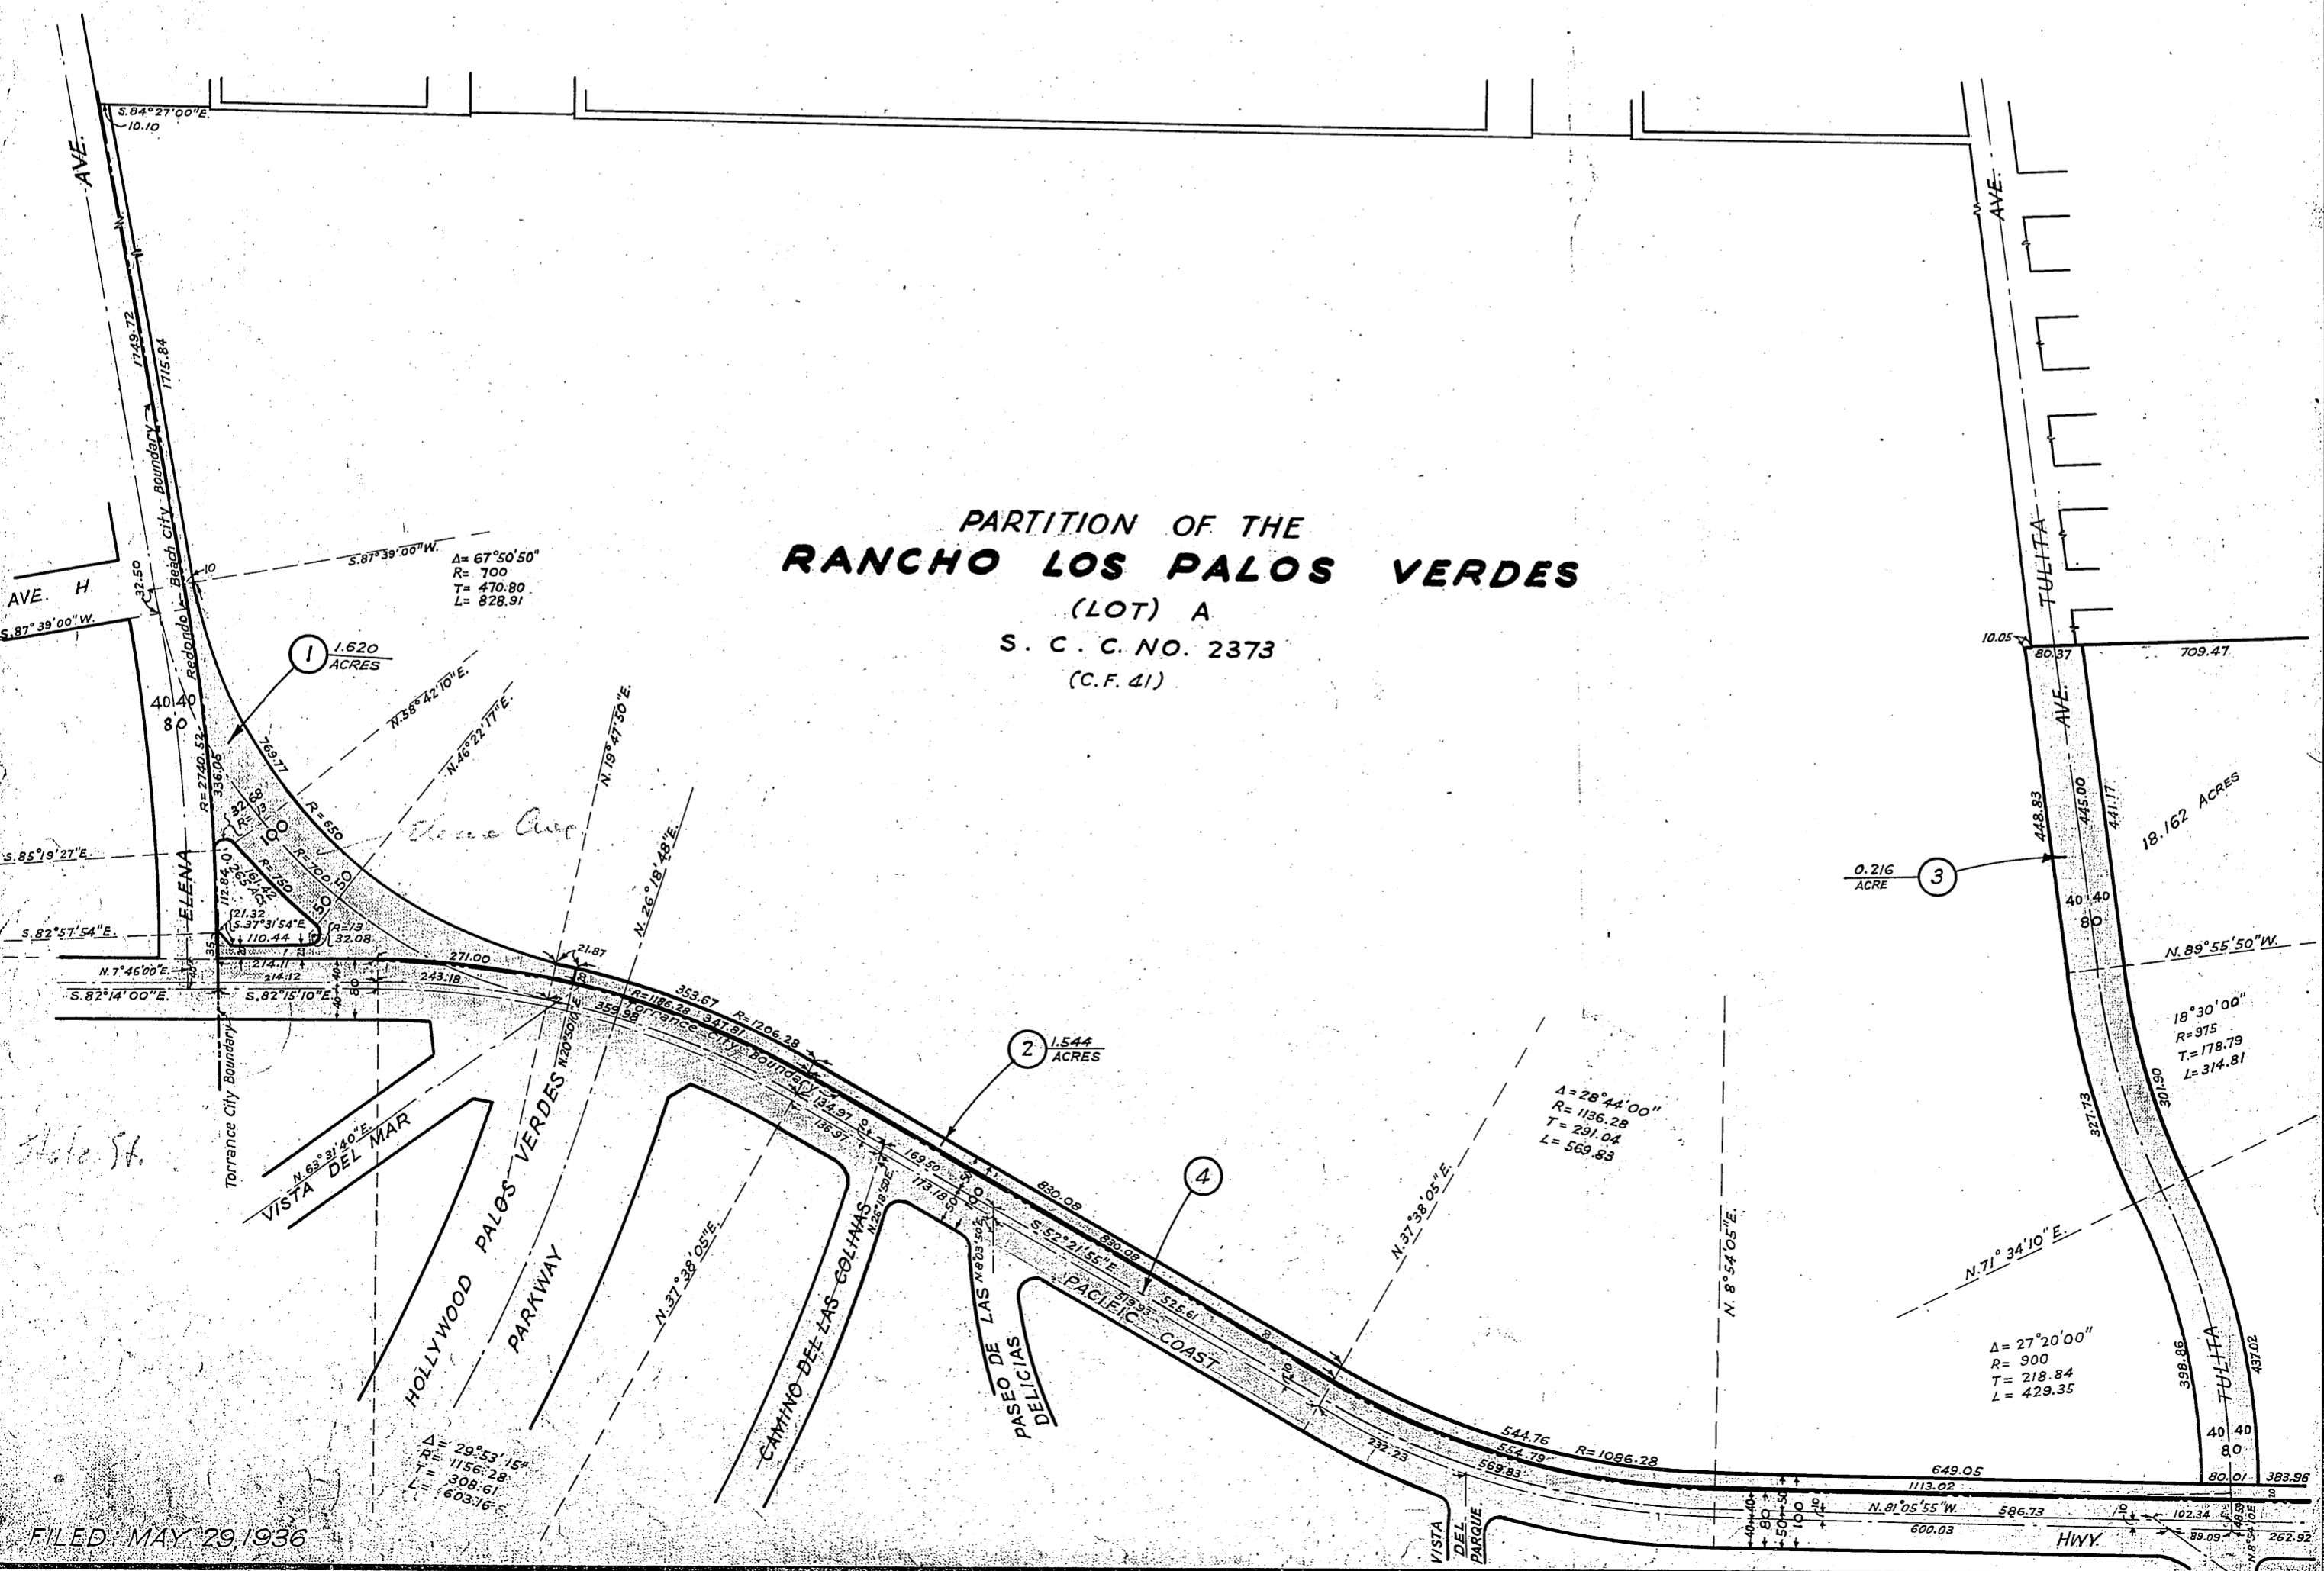


FILED MAY 29 1936

OFFICE OF THE
COUNTY SURVEYOR
OF THE COUNTY OF LOS ANGELES

HIGHWAY DEDICATION MAP

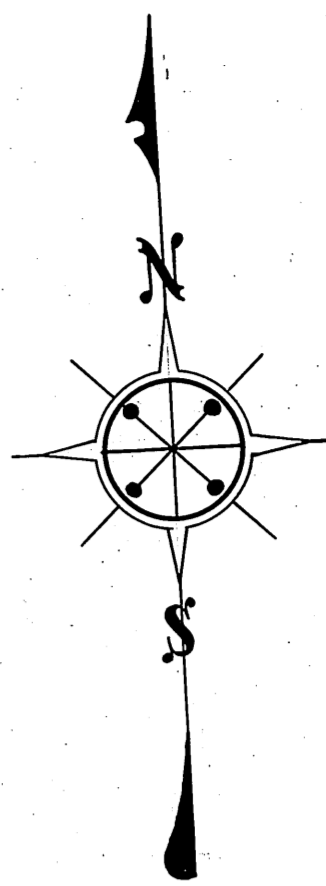

SCALE: 1" = 200'

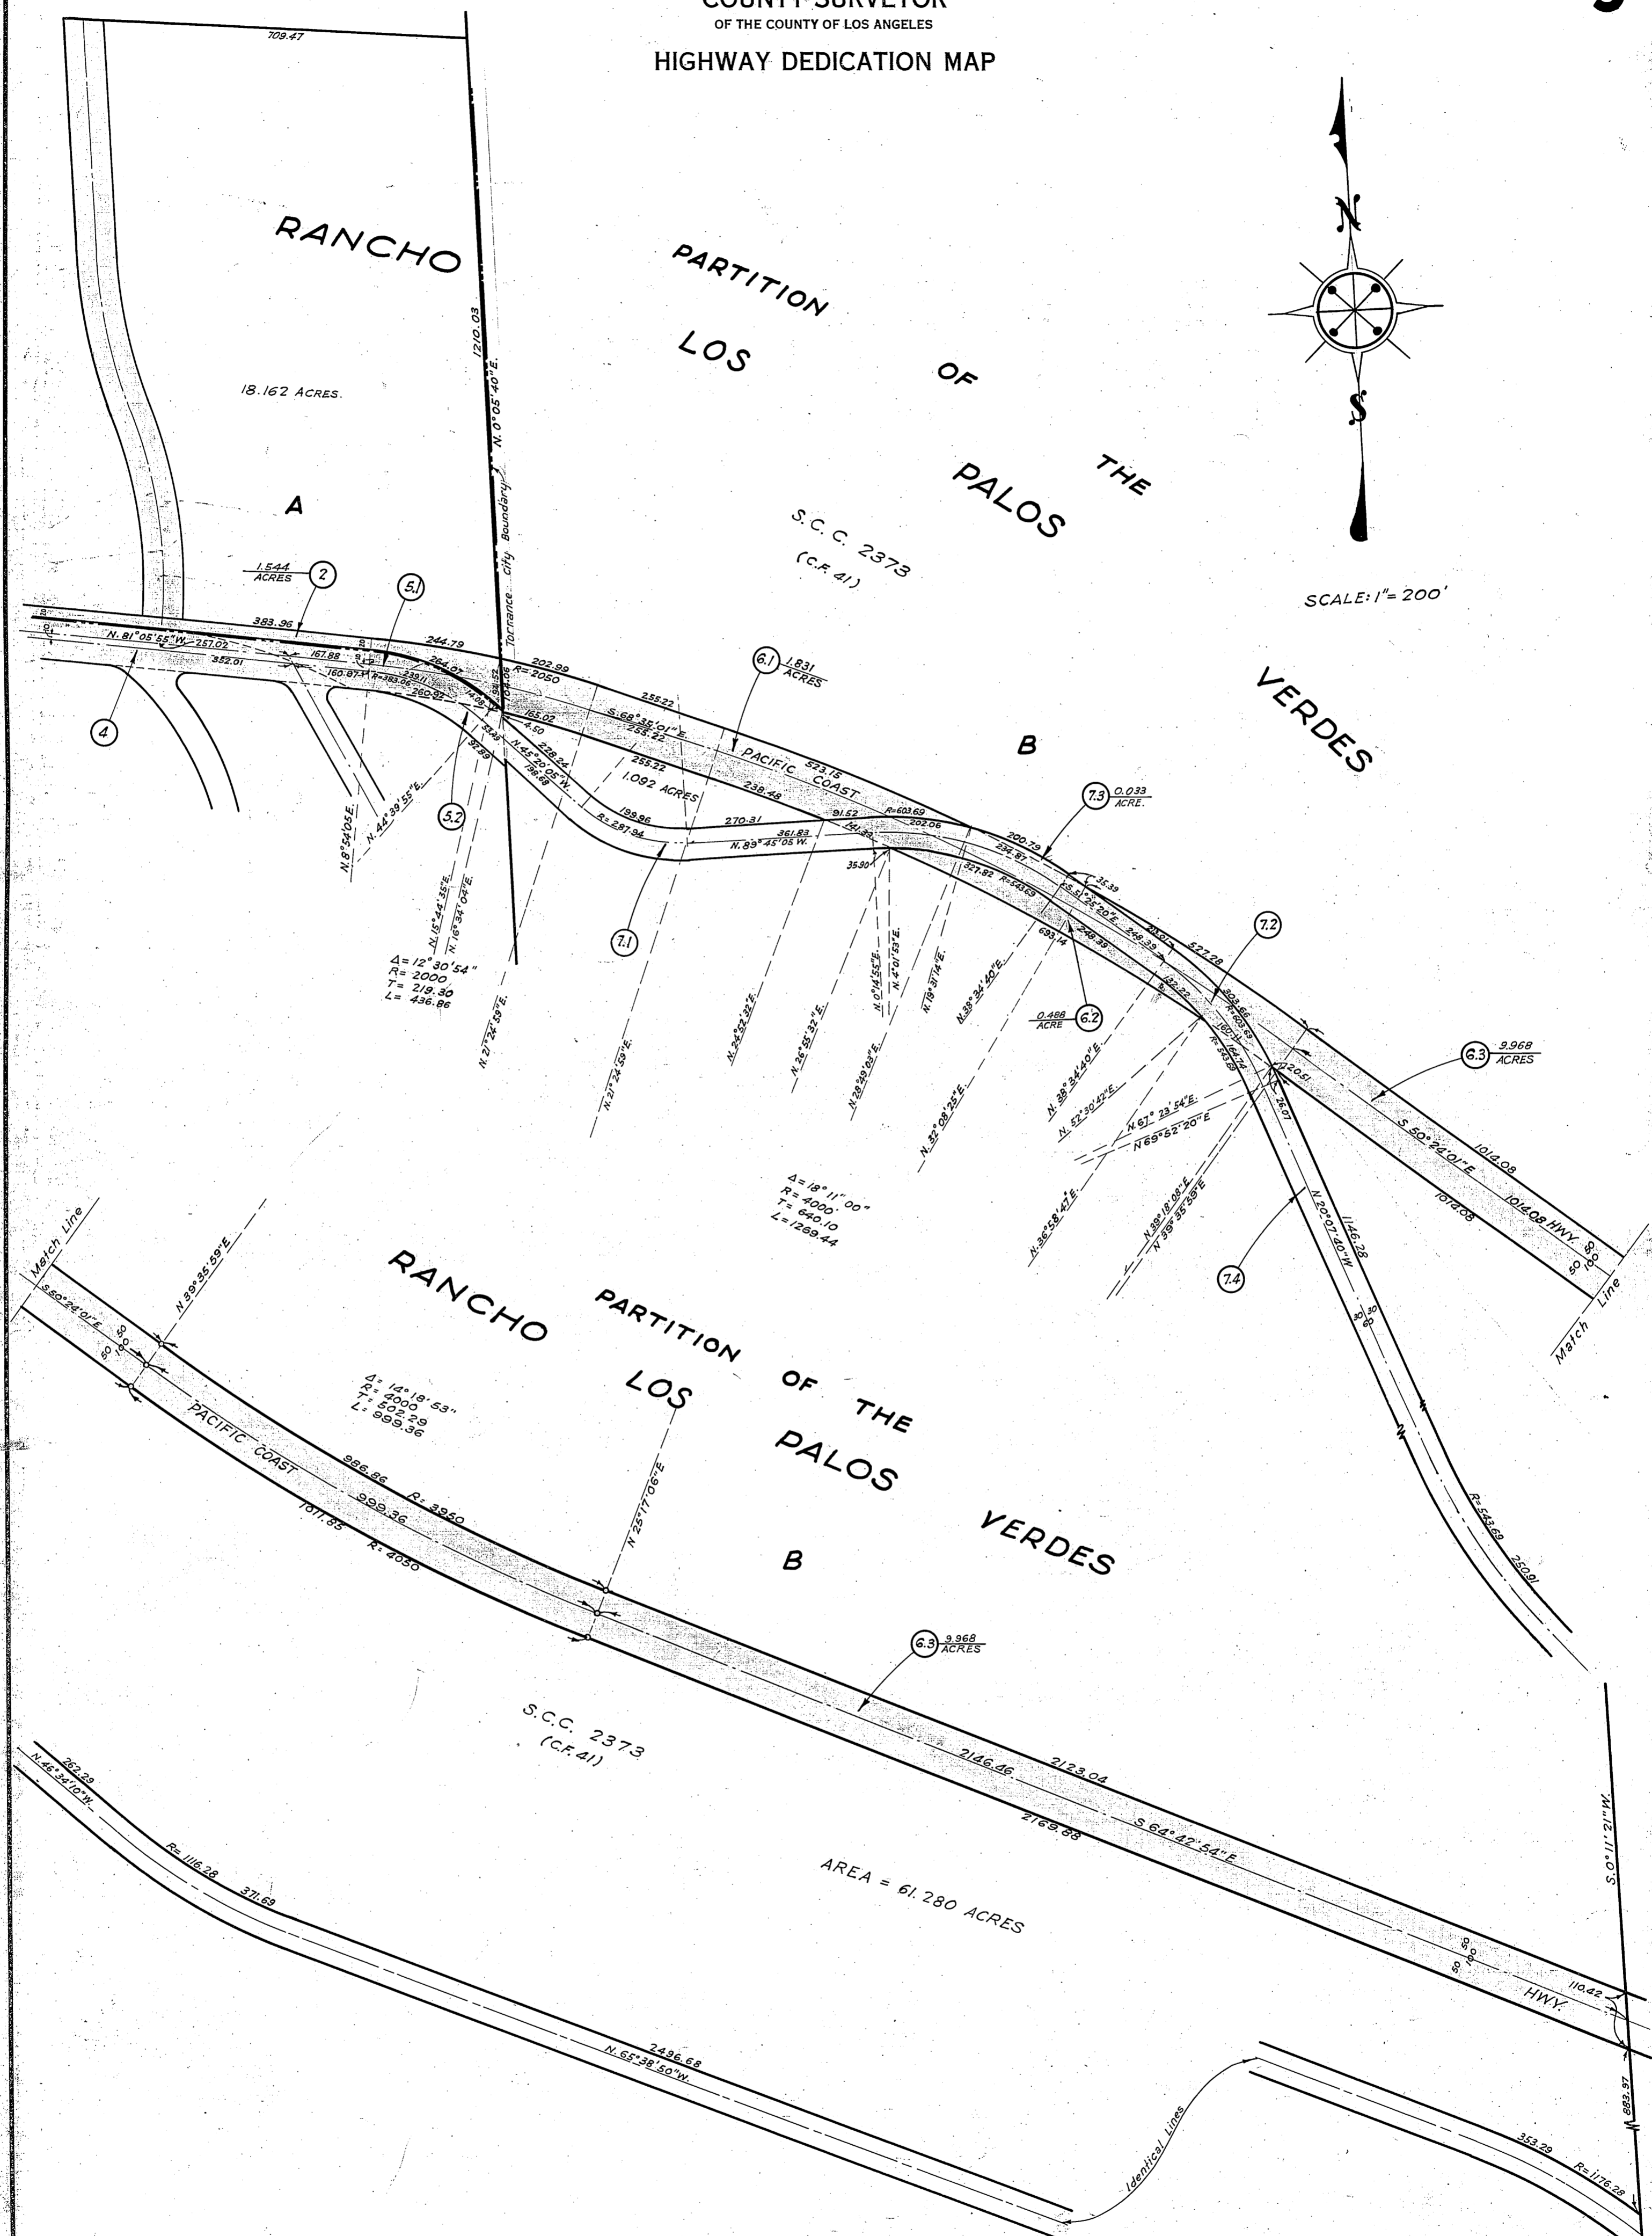

FILED, MAY 29, 1936

COMPILED BY	Lunt	Nov. 1935	C. S. INDEX MAP NO. 27
CALCULATED BY	Lunt	"	ASSESSOR'S BOOK NO. 709-320
DRAWN BY	Hughes-Lunt	"	
TRACED BY	Hughes	Mar. 1936	
CHECKED BY	Hughes-Arnott	April 1936	

H: 58

