

L.A.C.A. NO. 64

IN UNINCORPORATED TERRITORY OF THE COUNTY OF LOS ANGELES
Part of Lot "H", Partition of Rancho Las Palos Verdes allotted to Jotham
Bixby by decree of partition in action; Bixby et al. vs. Bent et al. Case No.
2373 in the District Court of the 17th Judicial District of the State of
California, in and for the County of Los Angeles; Entered in Book 4, Page 57
of the Judgements in the Superior Court of said County, Clerks filed
map No. 41, Records of Los Angeles County, California.
PALOS VERDES CORP. - OWNER

I hereby certify that I am a Registered Civil Engineer of the State
of California, that this map was compiled, under my supervision, from
available public and private records, July to September, 1953,
that the information shown hereon conforms with such records
and that said information is sufficient to enable the boundaries
to be retraced.

Charles C. Miller
Charles C. Miller, R.E. 122
Civil Engineer

I hereby certify that the Board of Supervisors of the
County of Los Angeles, State of California on October 13, 1953
meeting in regular session, approved the assessors' system and
manner of numbering the parcels shown on this map, in
accordance with the provisions of Section 327 of the Revenue
and Taxation Code.

Harold J. Ostley, County Clerk of the County of Los
Angeles, State of California, and ex-officio clerk of the
Board of Supervisors of said County.


by *Mary Johnson*
Deputy

Examined October 8, 1953
WILLIAM J. FOX, County Surveyor
By Harold C. Harris
Deputy

Oct. 13, 1953
17 4 P.M.
1
12

L. Farguhar
free

COUNTY ENGINEERS COPY

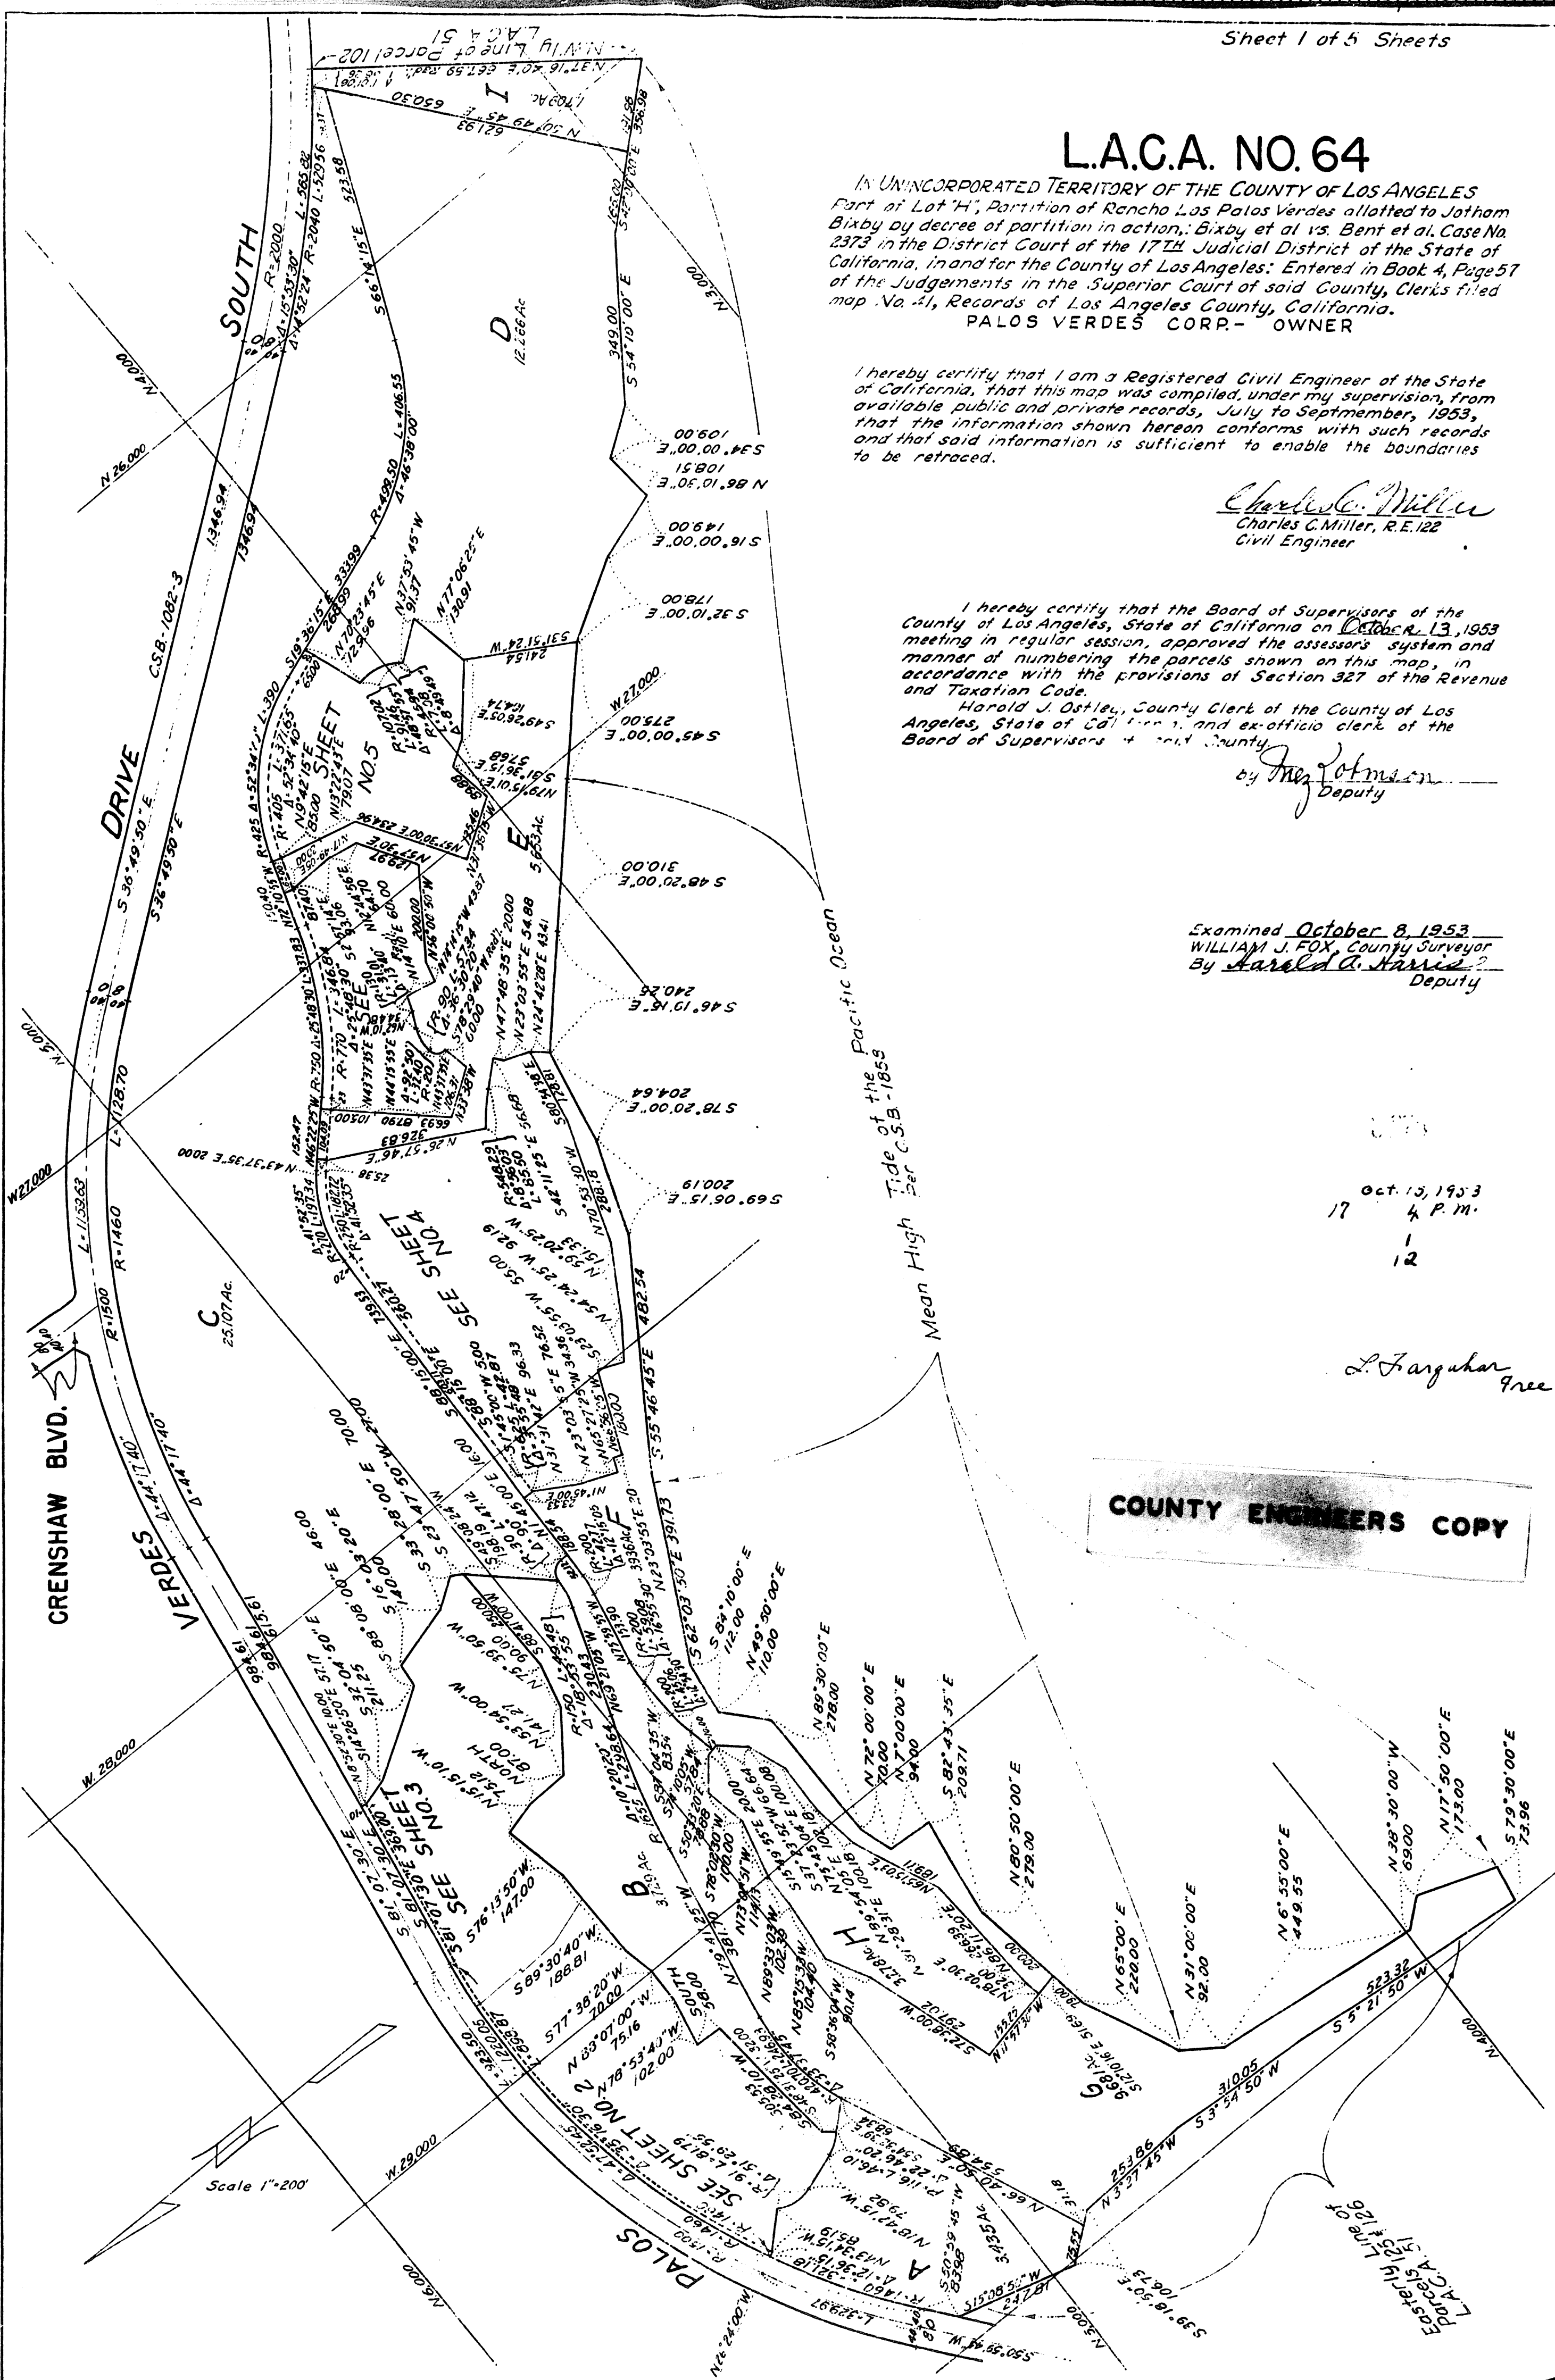


L.A.C.A. NO. 64

Dec 15, 1953
4 P.M.


13

L. Farquhar

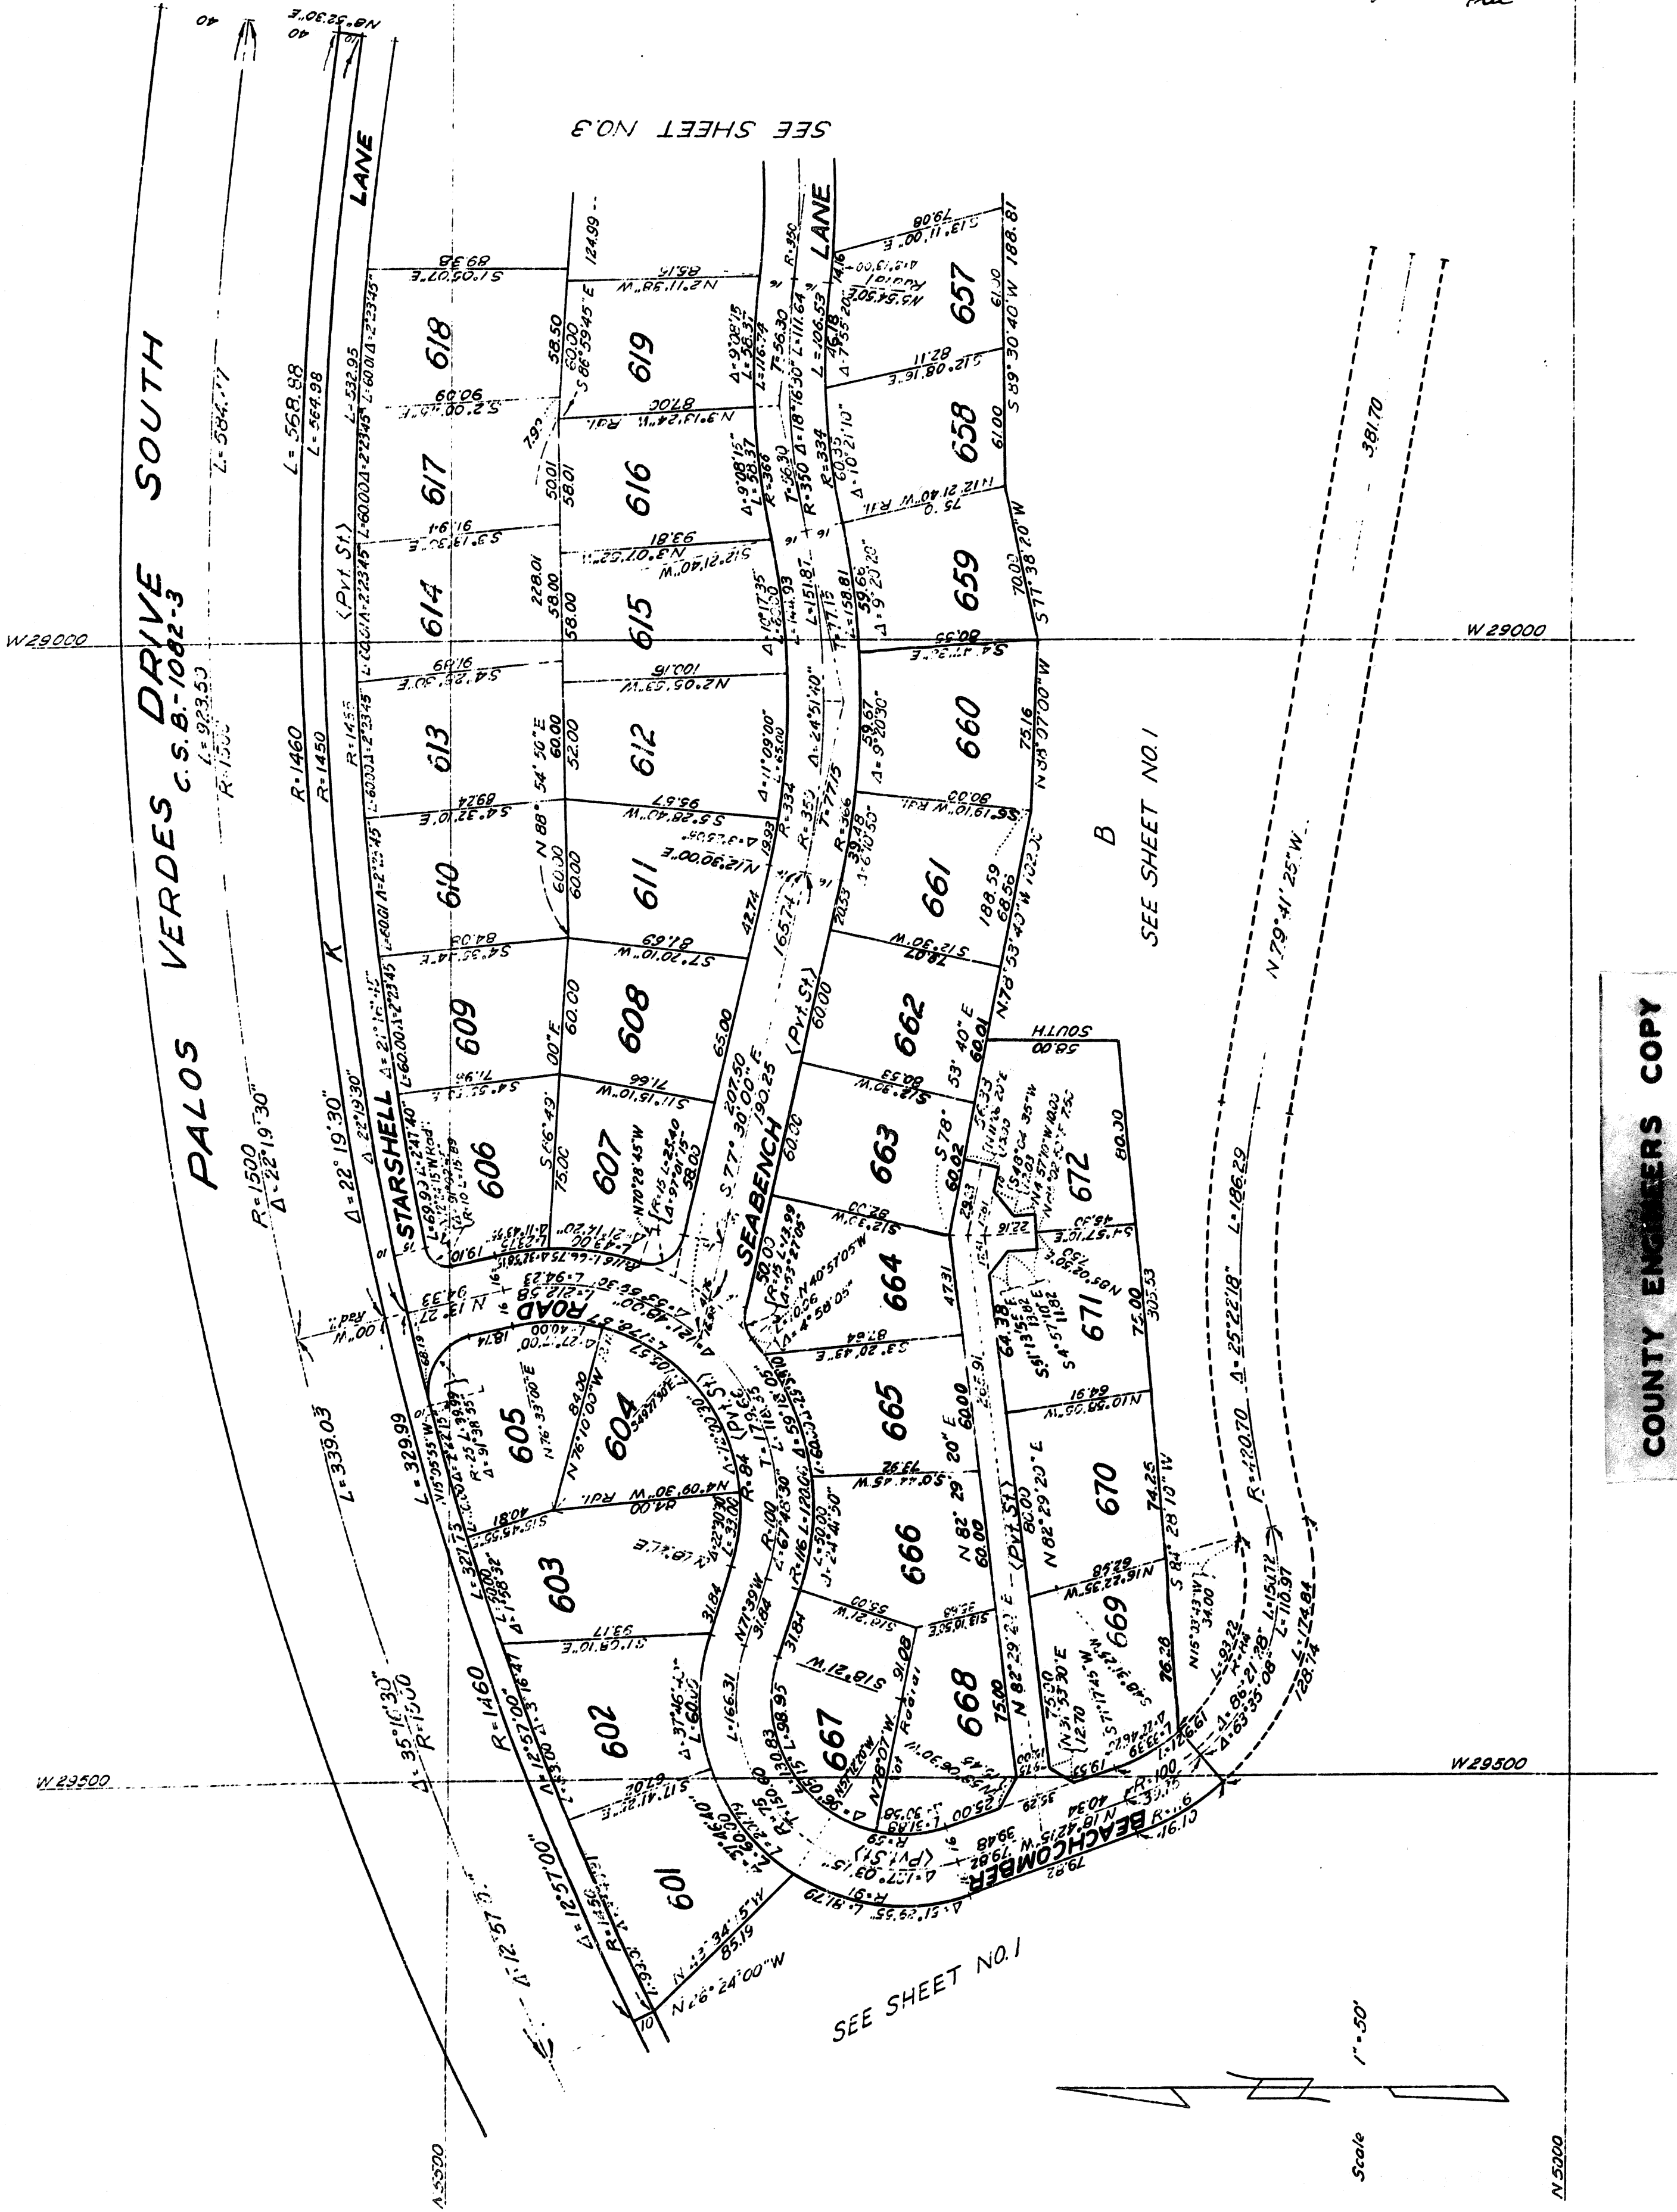

L.A.C.A. NO. 64

PALOS VERDES DRIVE SOUTH
C.S.B.-1082-3


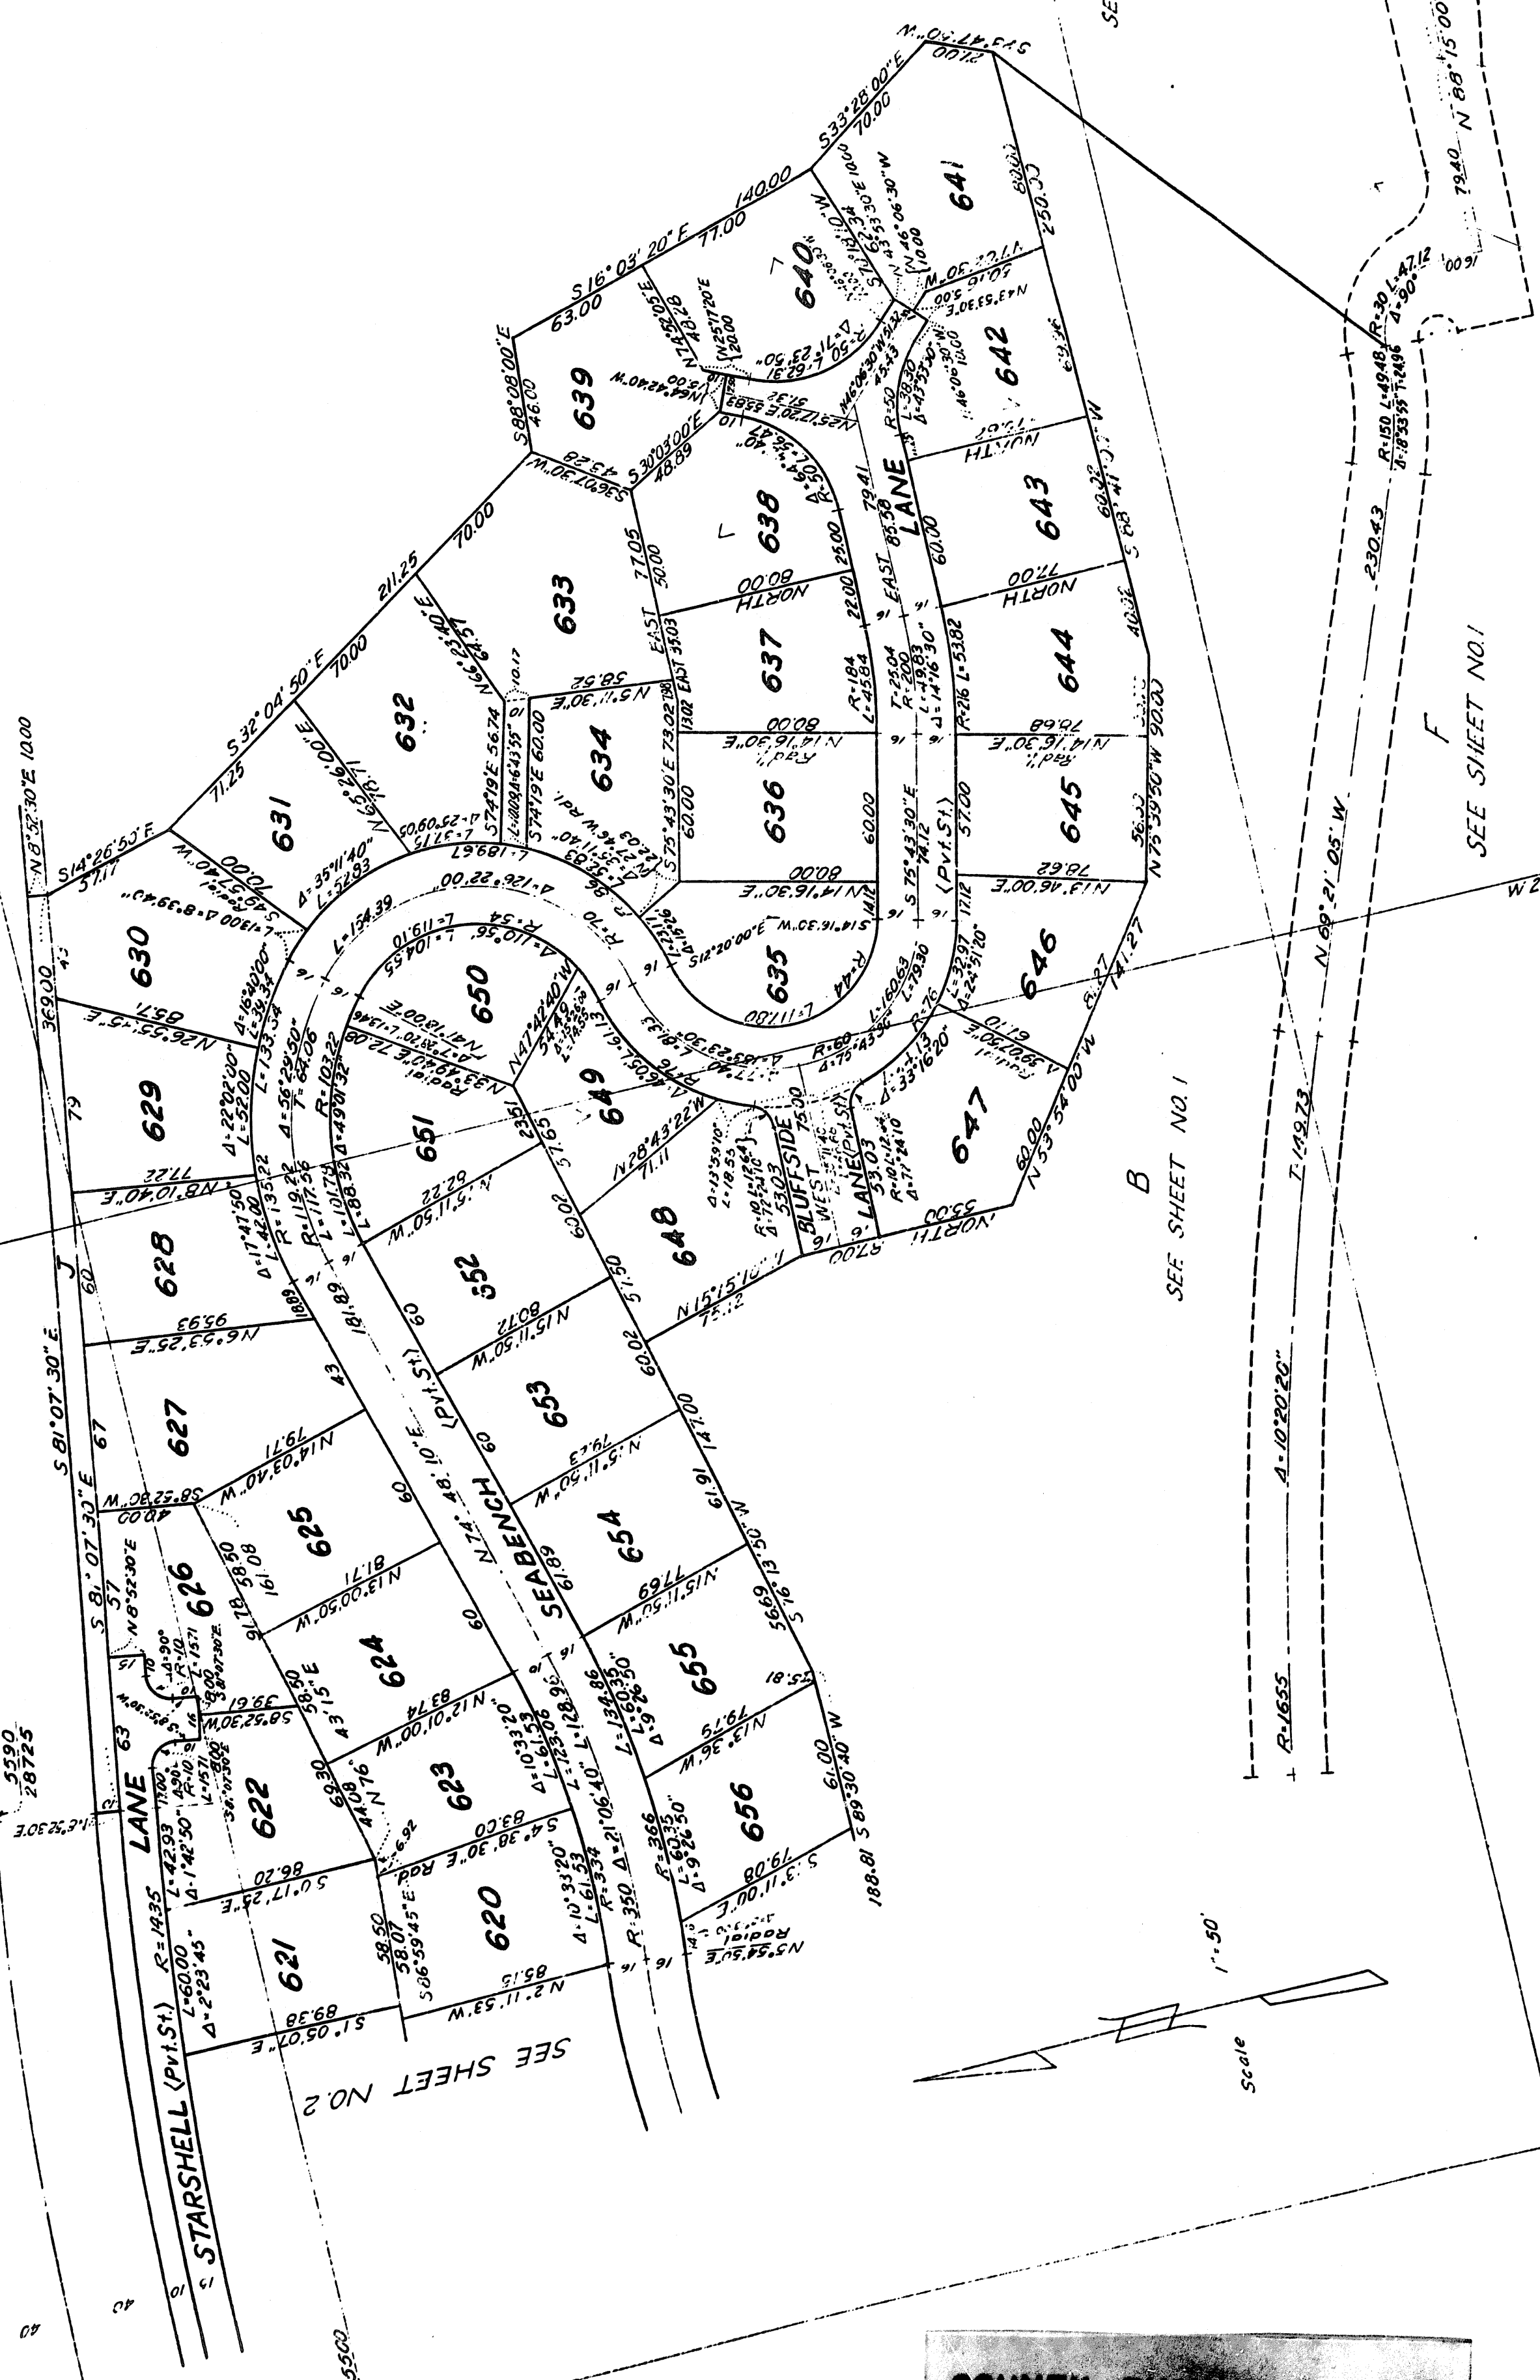


COUNTY ENGINEERS COPY

L.A.C.A. NO. 64

17
15
15
4 P.M.
15

K. Chughar
ent

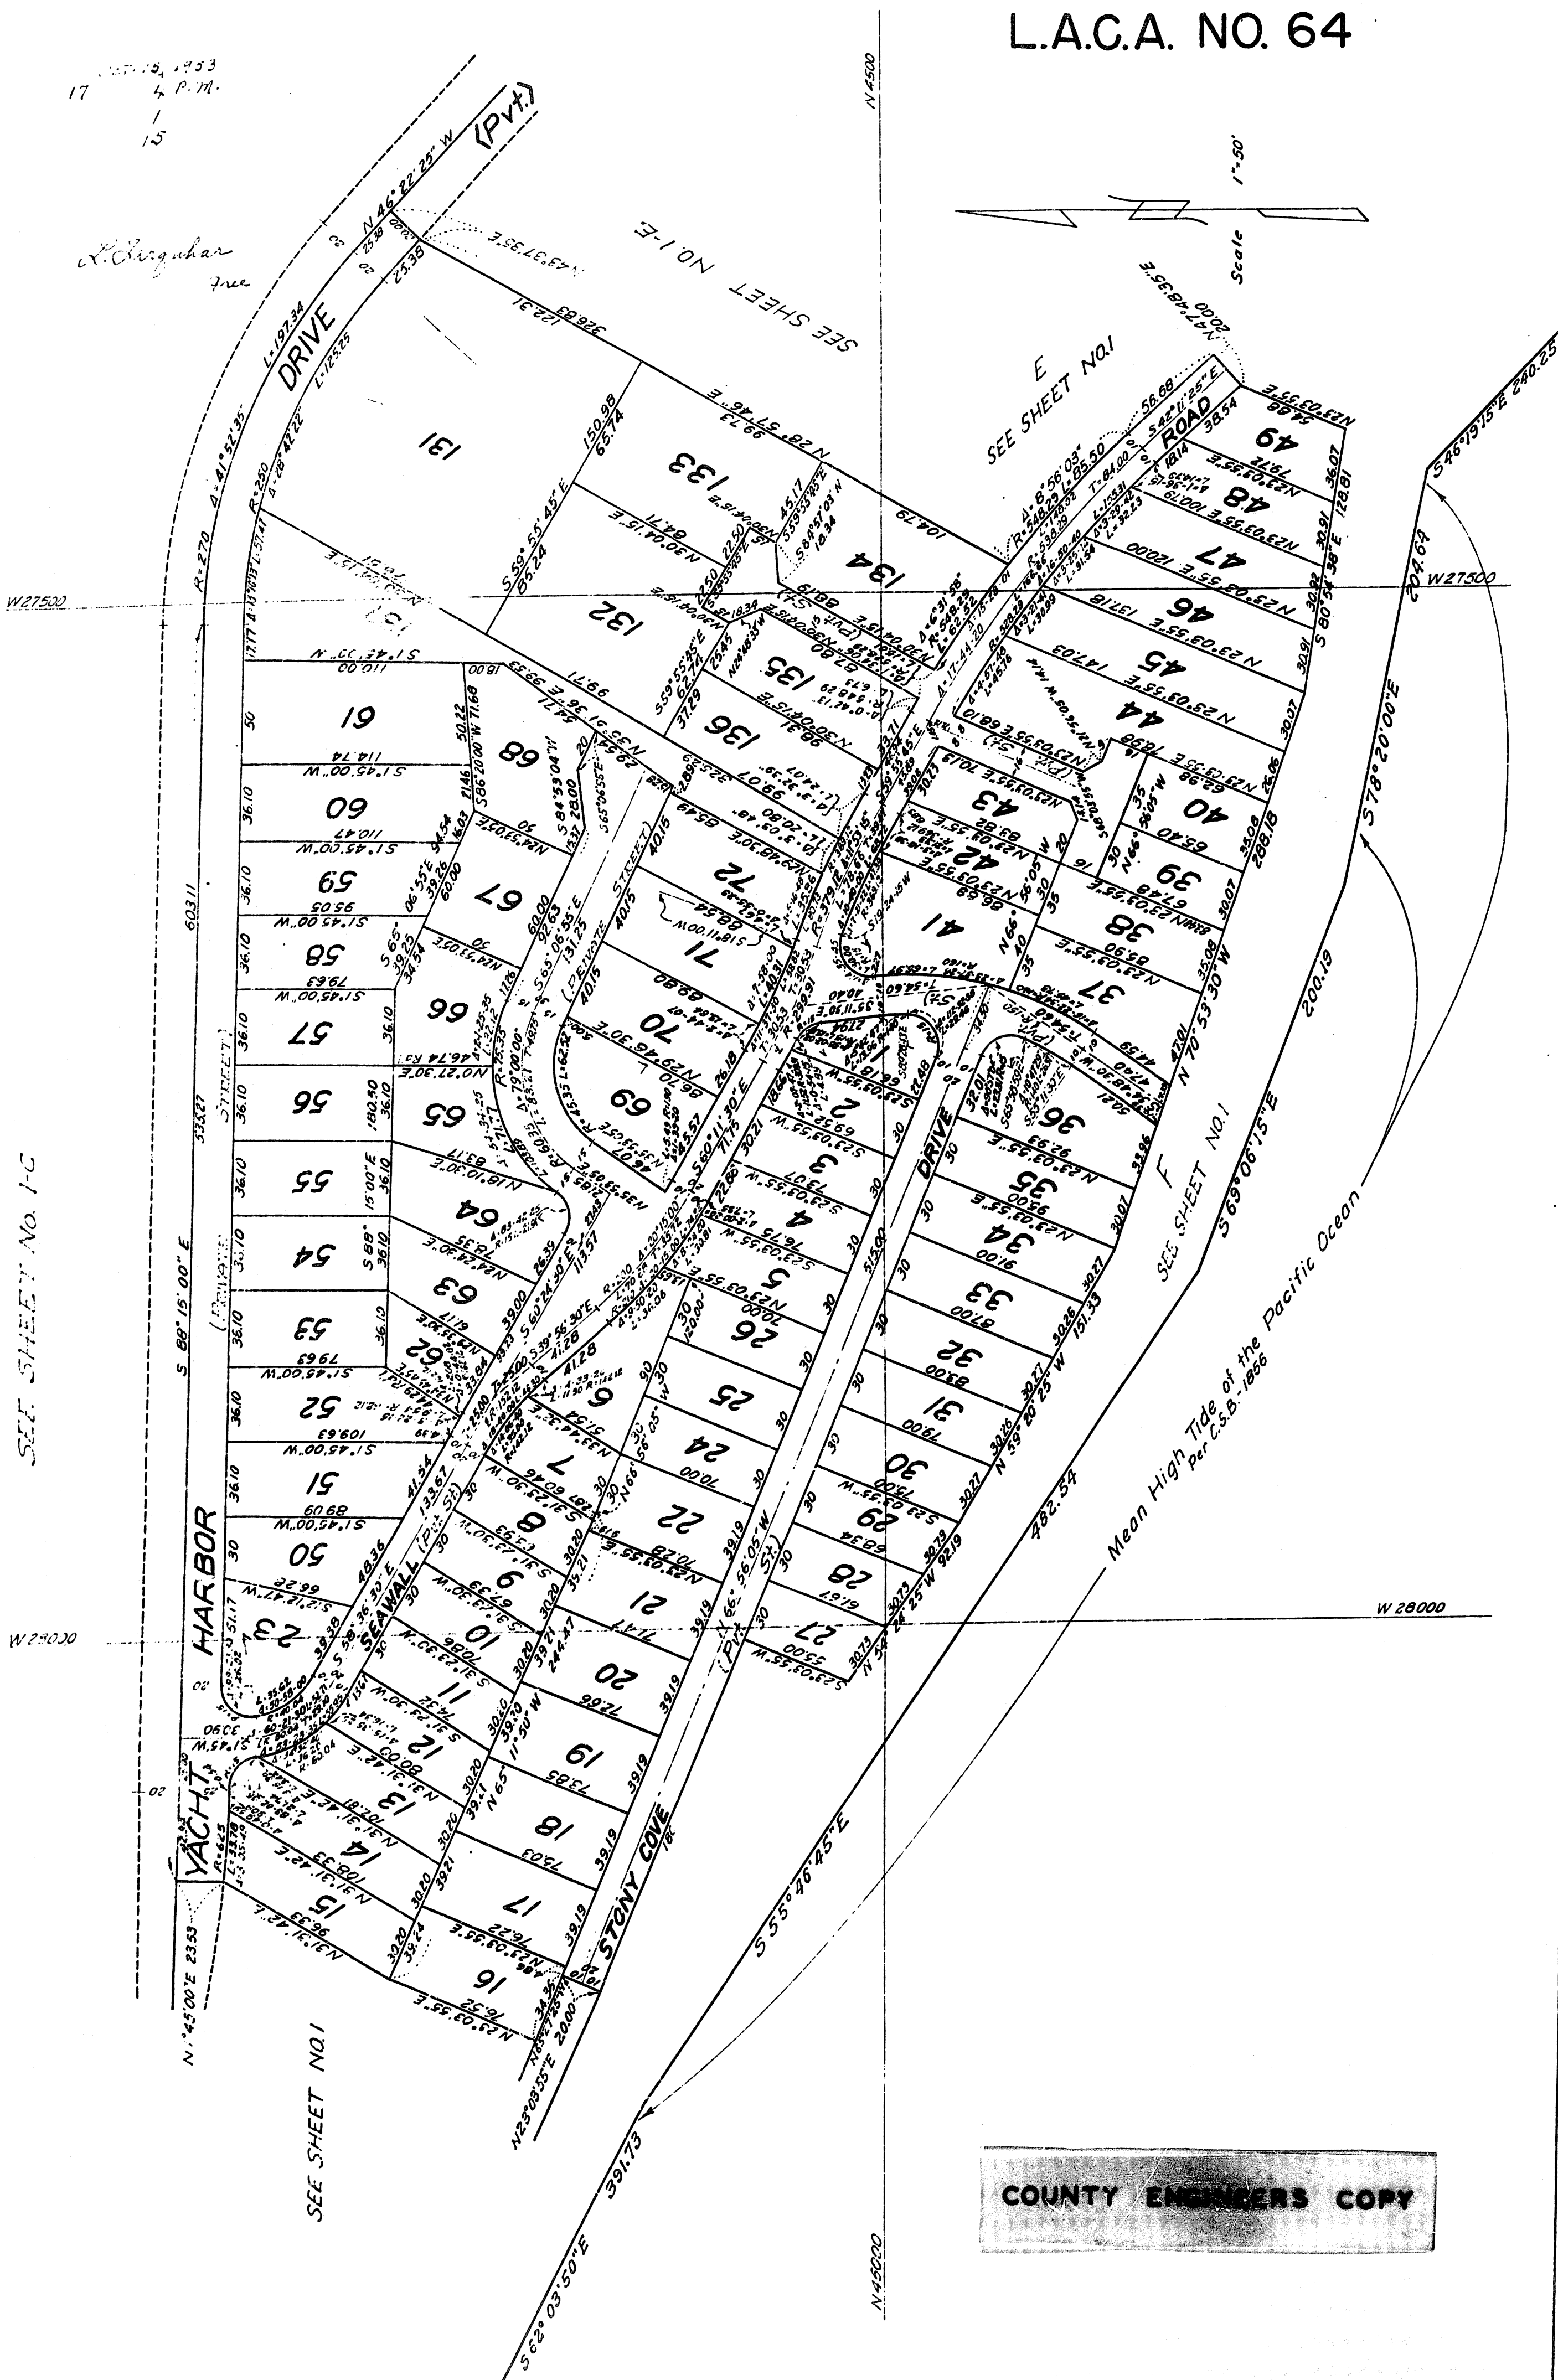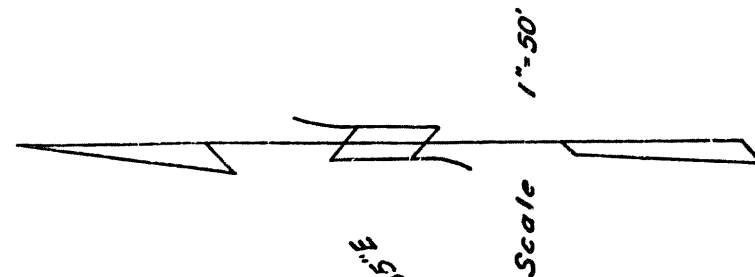

COUNTY ENGINEERS COPY

L.A.C.A. NO. 64

SEE SHEET NO. 1-C

SEE SHEET NO. 1

COUNTY ENGINEERS COPY

Mean High Tide of the Pacific Ocean
per C.S.A. 1858

Oct. 15, 1953
17 1/4 P.M.
16

N. J. Farguhar free

