

L.A.C.A. MAP NO. 79

In unincorporated territory of the County of Los Angeles,
State of California

FEB 27 1958
16 4 P.M.
24

Being a survey of a portion of the Rancho Azusa finally confirmed to Henry Dalton as shown on map recorded in Book 2 pages 106 and 107 of Patents, in the office of the County Recorder of said County.


John A. Lamb

I hereby certify that the Board of Supervisors of the County of Los Angeles, State of California, on 2/25/1958, meeting in regular session, approved the assessor's system and manner of numbering the parcels shown on this map, in accordance with the provisions of Section 327 of the Revenue and Taxation Code.

by *James H. May*
Deputy

Basis of bearings:
The bearing N0°01'30"E of the center line of Citrus Ave. as shown on map of Tract No. 20495, M.B. 556-39-44 was taken as the basis of bearings shown on this map.

Examined Feb 25, 1958
John A. Lamb, County Engineer
By *R. E. Harris*
Deputy

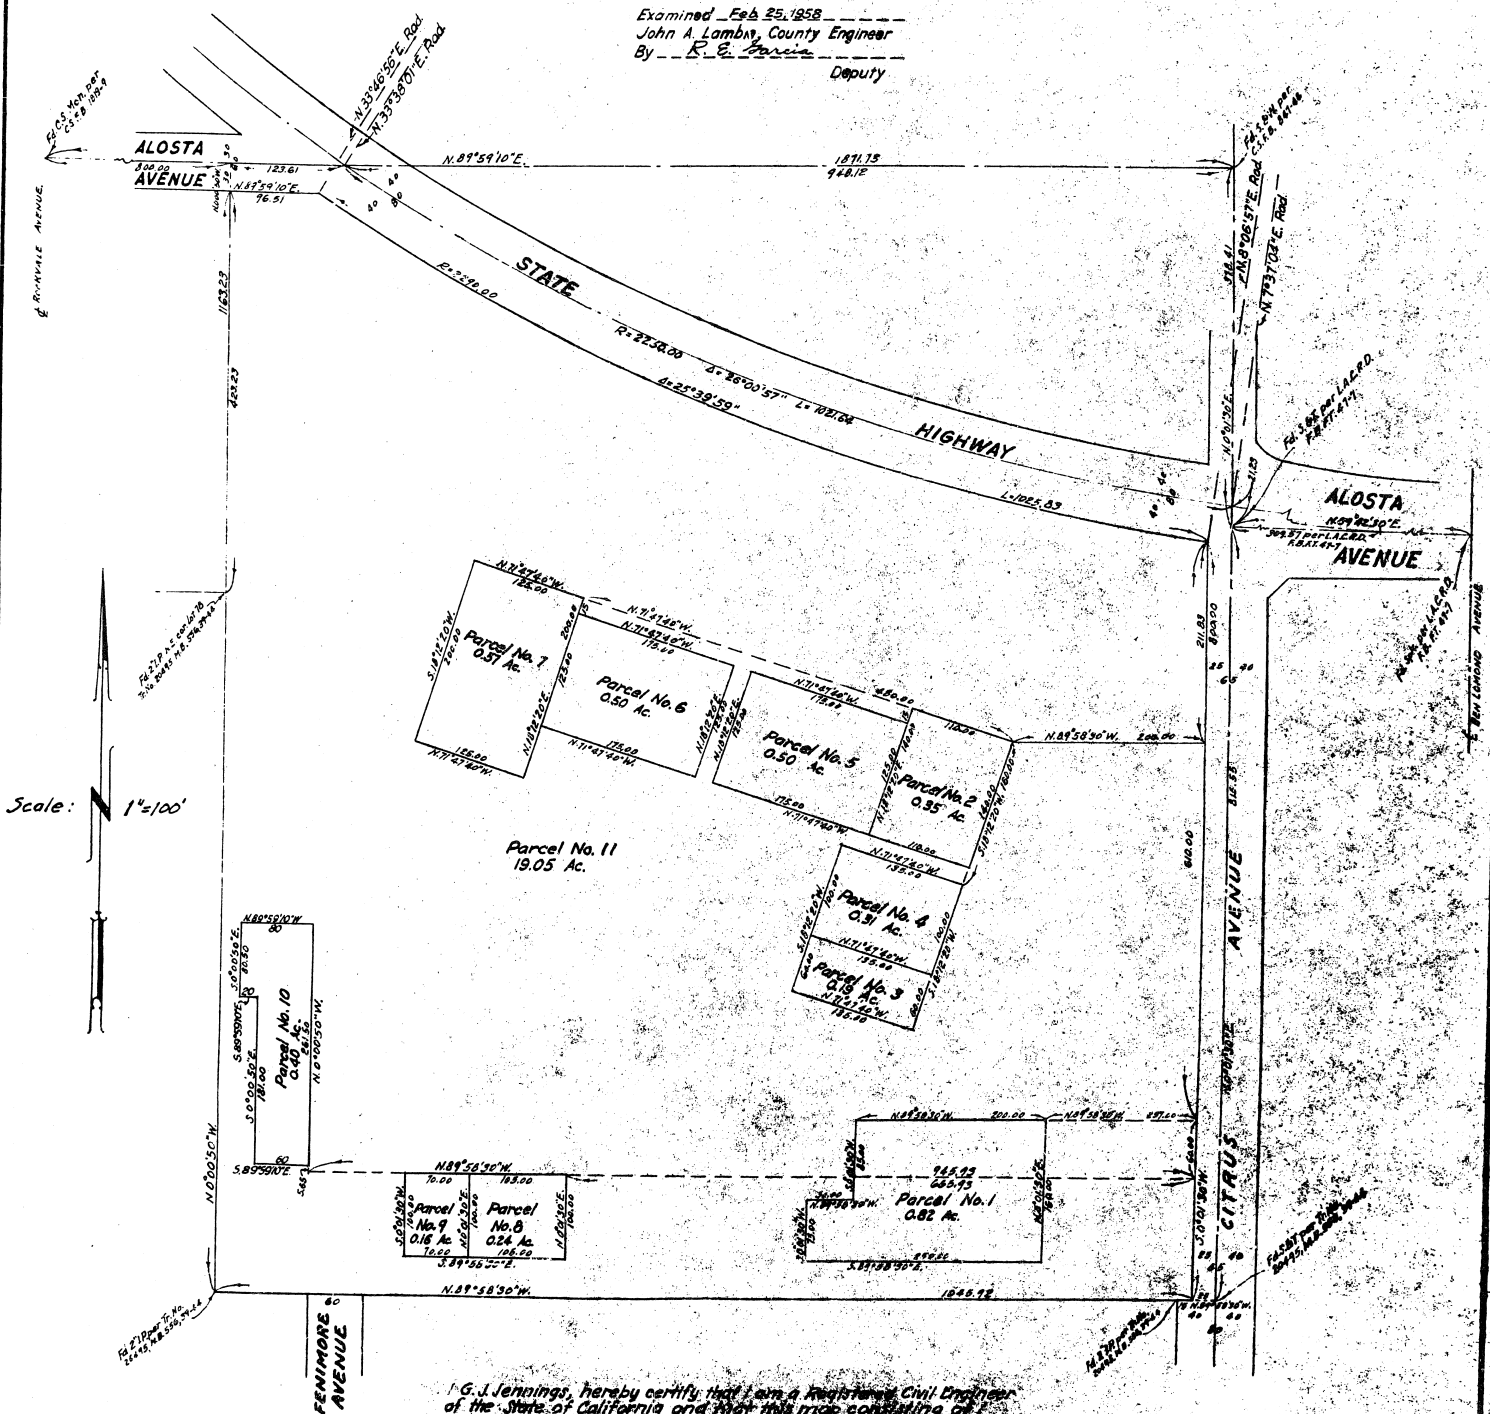

I, G. J. Jennings, hereby certify that I am a Registered Civil Engineer of the State of California, and that this map consisting of 1 sheet correctly represents a survey made under my supervision in January, 1958, that the monuments shown hereon are in place, and are sufficient to enable the survey to be readily retraced.

G. J. Jennings
ACE 7-58