




# MAP

of the Subdivision of a Lot of Land granted by the City of Los Angeles to Hiram McLaughlin by Deed recorded in Book 4 of Deeds page 170 in the Los Angeles County Record and described in a Certificate of Sheriff's Sale to P. Beaudry dated June 15<sup>th</sup> 1867 Surveyed December 6<sup>th</sup> 1867 by Geo. Hansen County Surveyor of Los Angeles County and subdivided August 20<sup>th</sup> 1868 under the direction of Mr. P. Beaudry, by George Hansen aforesaid

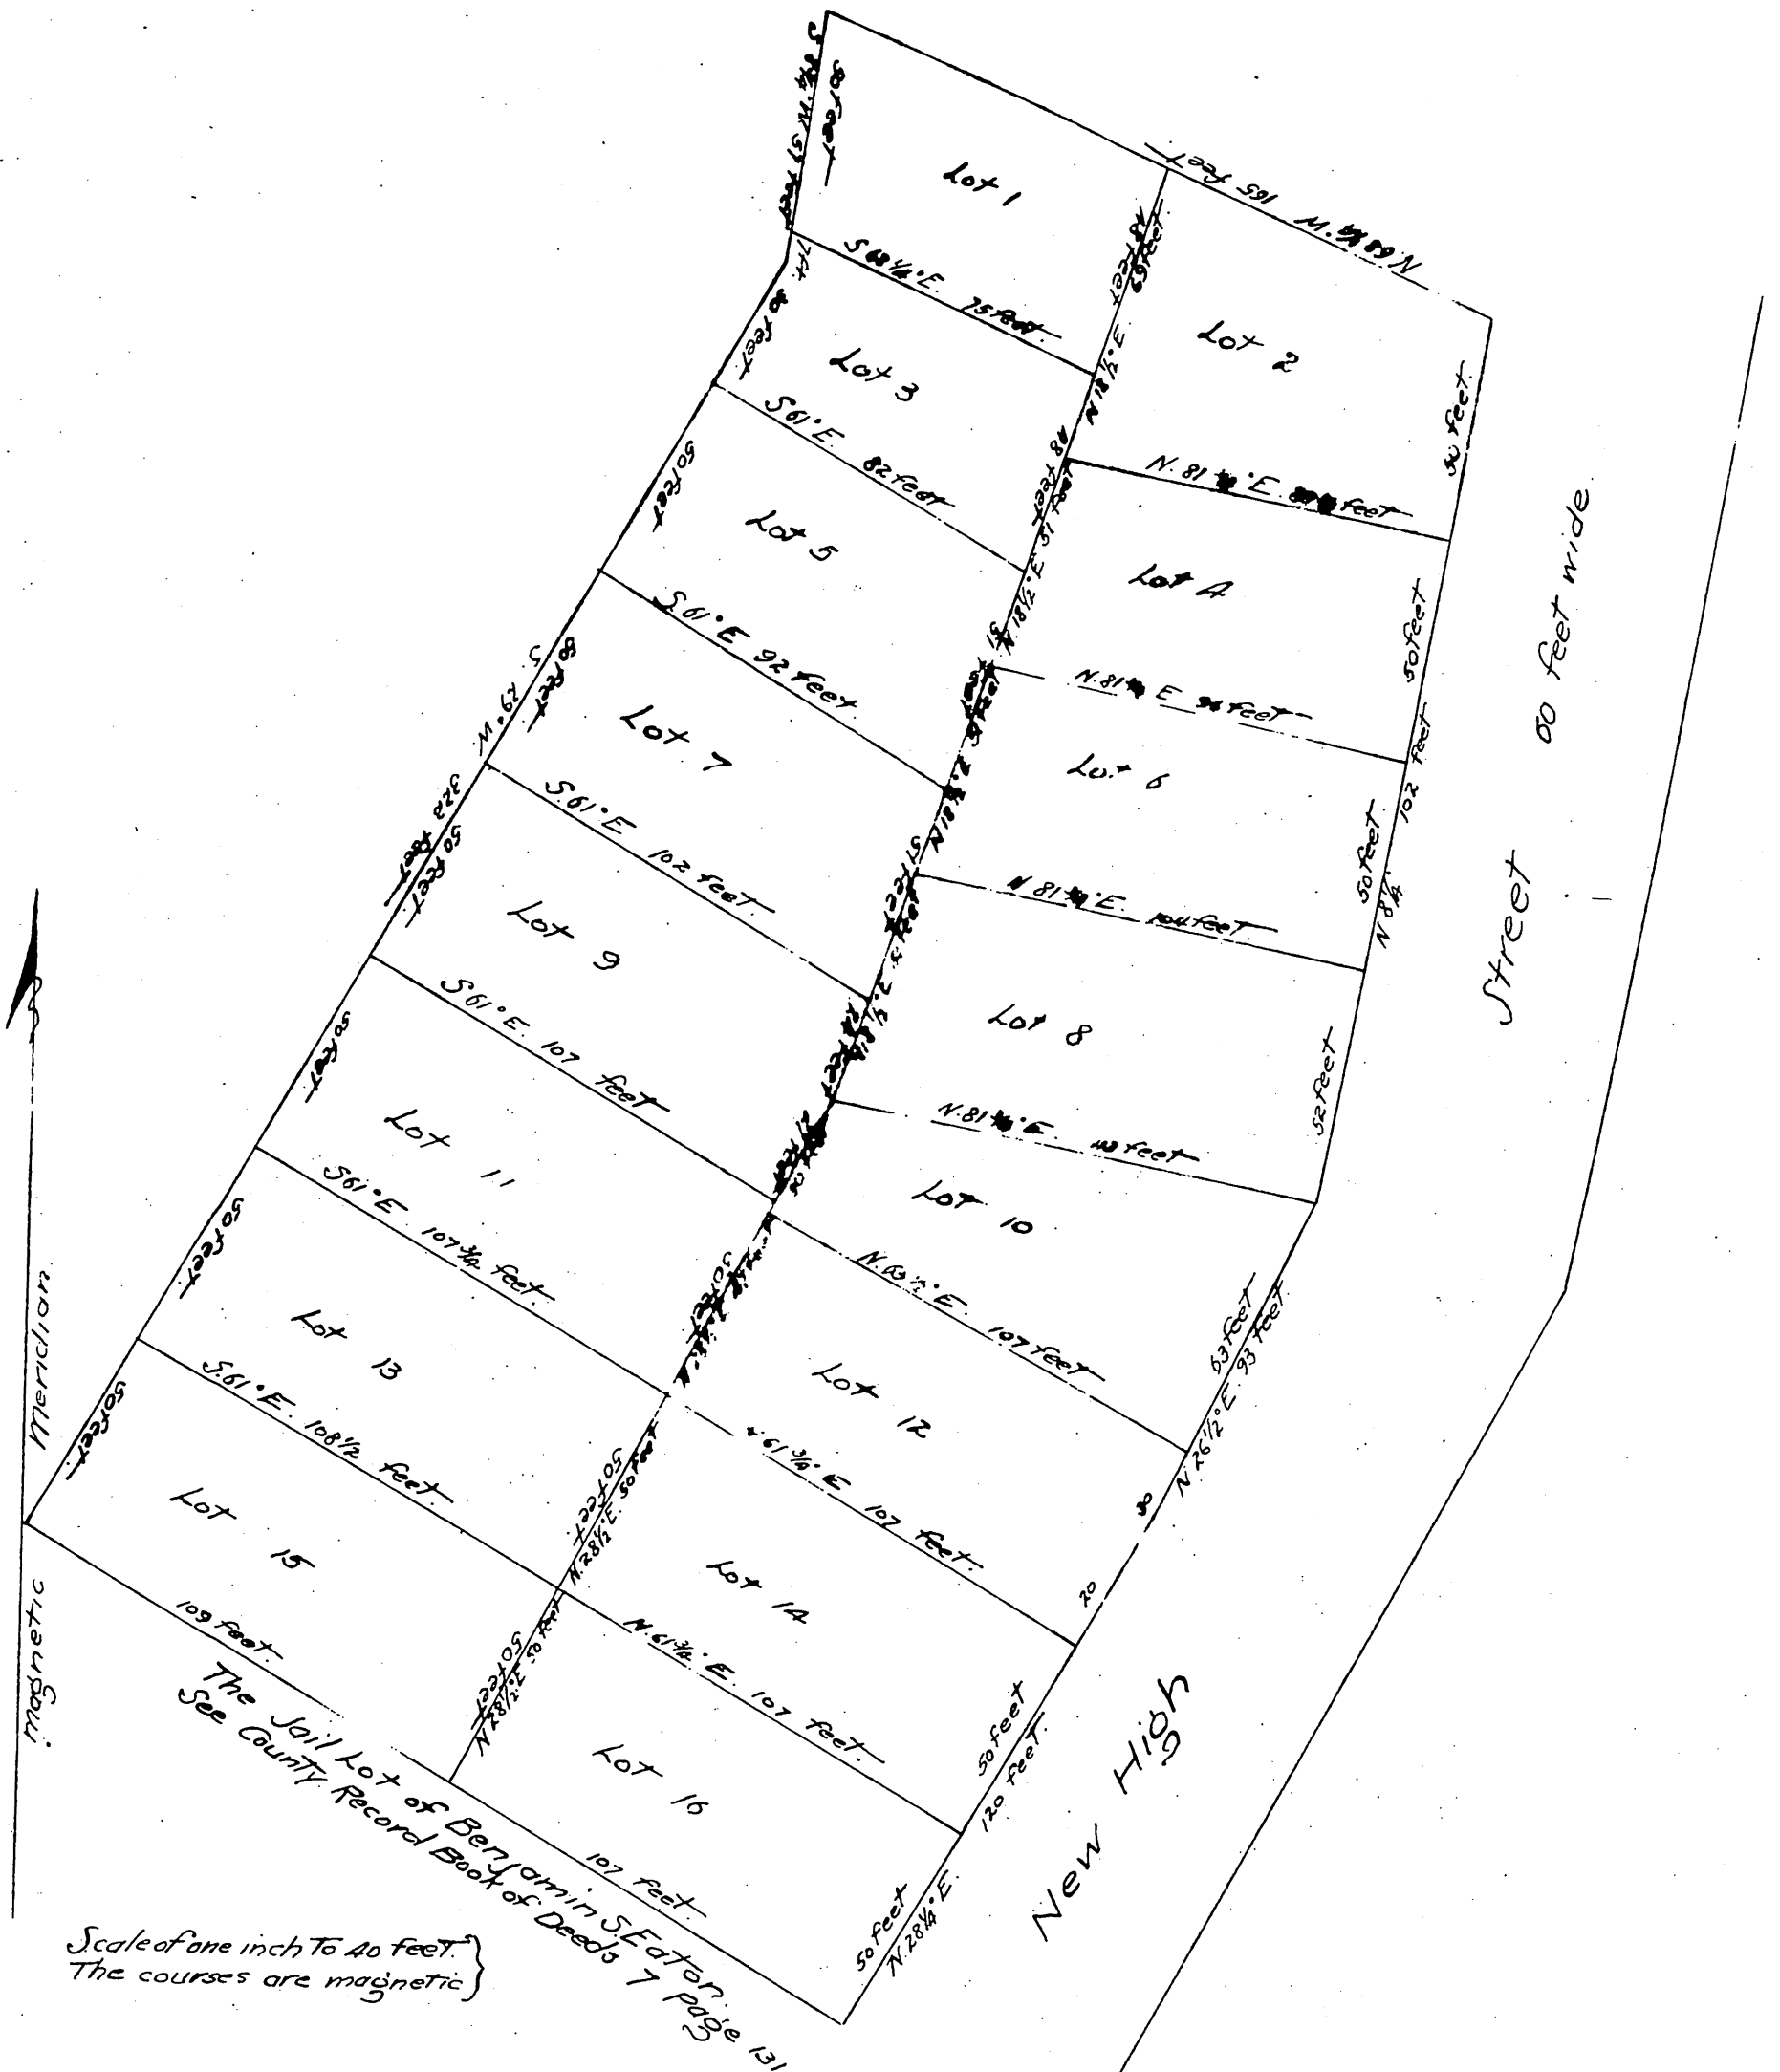

Scale of one inch to 40 feet.  
The courses are magnetic.  
The Jail Lot of Benjamin S. Eaton.  
See County Record Book of Deeds 7 page 131

A true copy of the original recorded November 11<sup>th</sup> 1868 at 10 hrs. A.M. at request of P. Beaudry.  
T.D. Matt. Co. Recorder.  
By S.W. Gillette Deputy.