


Lots to be sold Sept. 7<sup>th</sup> 1868.

- Blk. A. Lots 10, 11, 12 and 13
- Blk. B. Lots 1, 2, 3, 4, 5, 6, 7, 8, 9, 10, 11 and 12  
lots reserved for a Public Square.
- Blk. C. Lots 1, 2, 3, 4, 5, 6, 7, 8, 9 and 10
- " D. Lots 1, 2, 3, 4, 5, 6, 7, 8, 9, and 10
- " E. Lots 1, 2, 3, 4.
- " F. Lots 1, 2, 3, 4, 5, 6, 7, and 8.

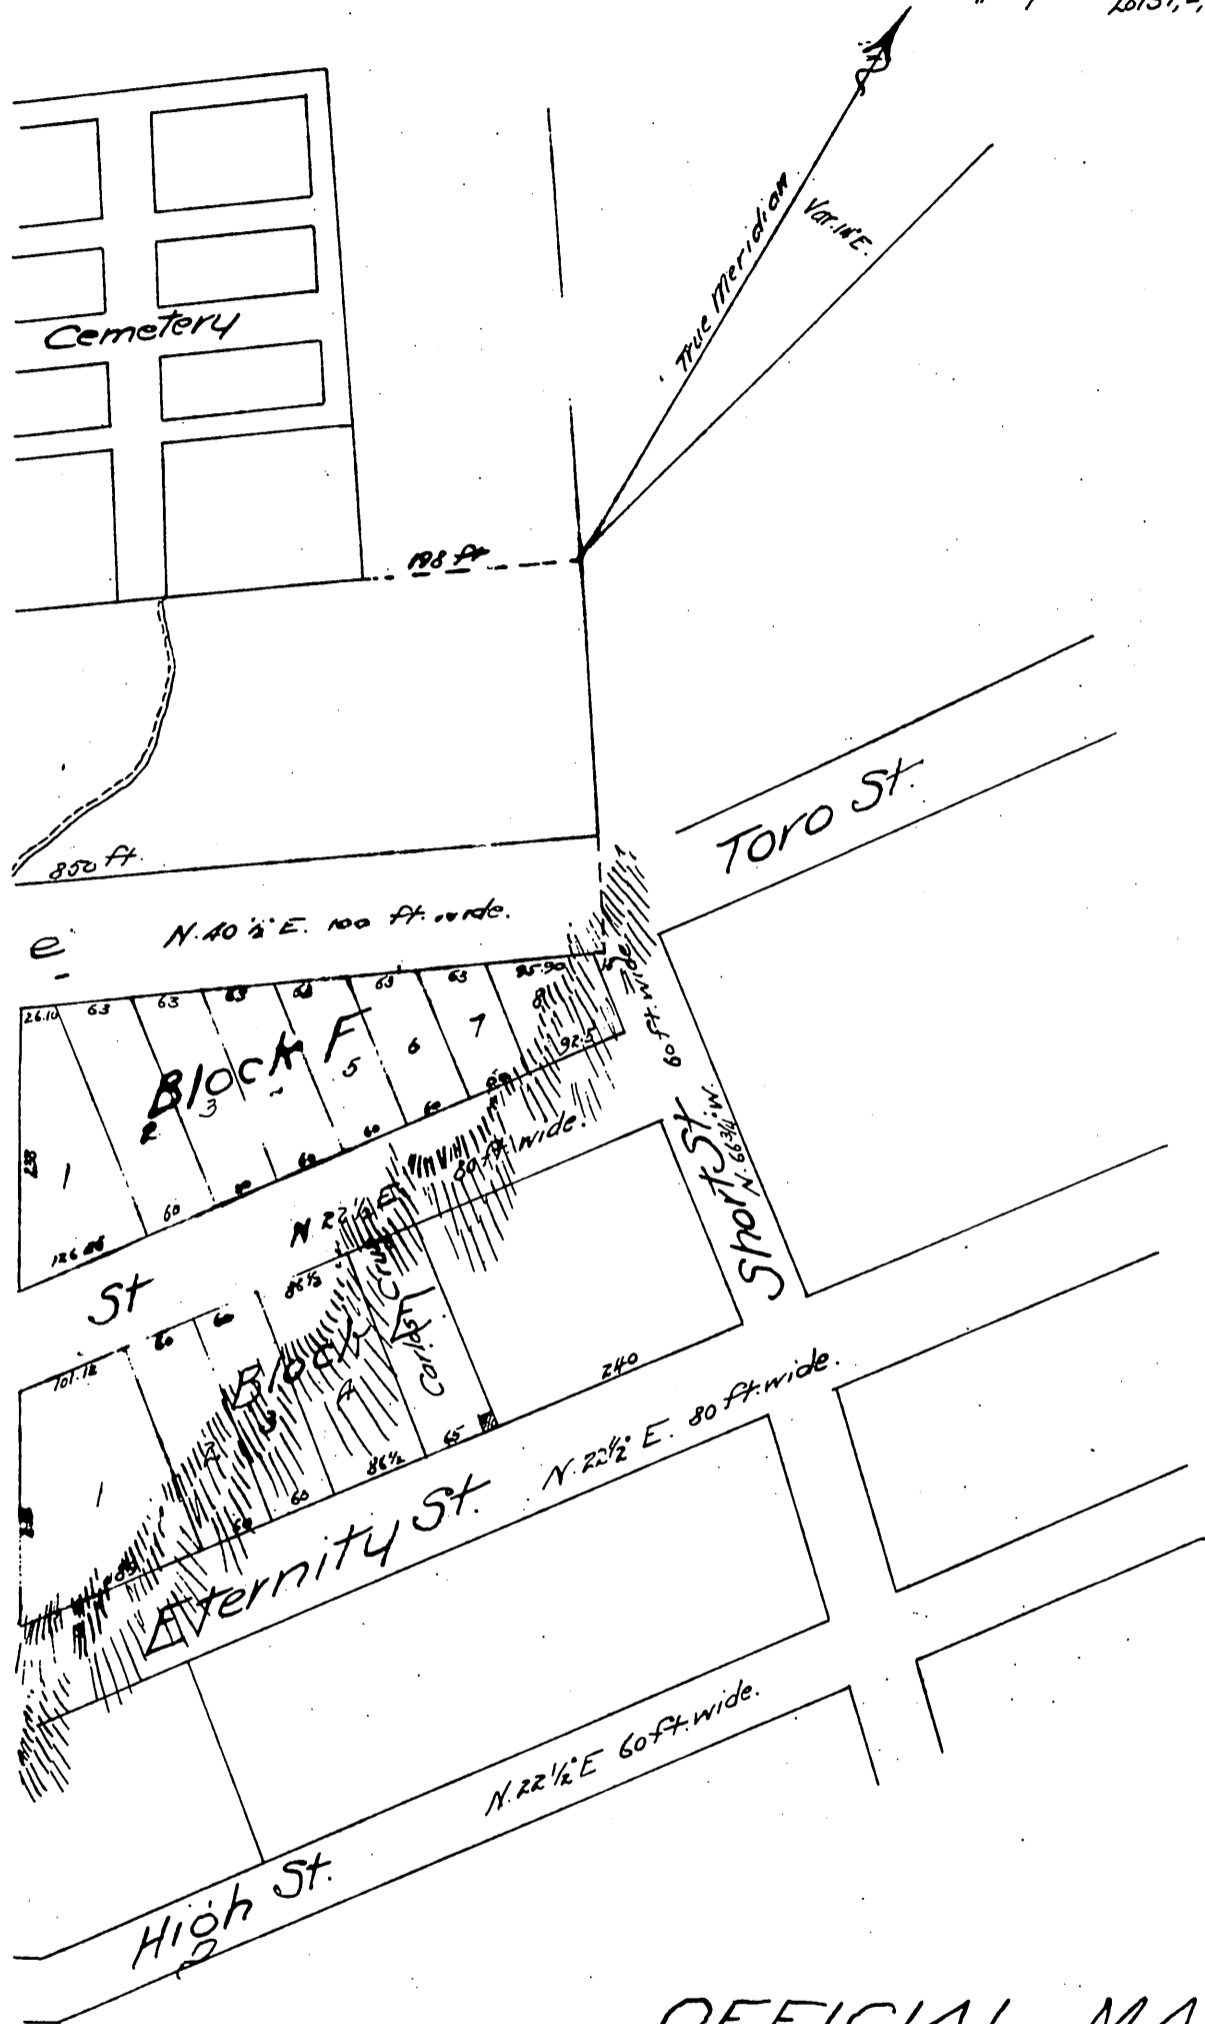

OFFICIAL MAP NO. 3  
OF  
Los Angeles City

We hereby certify that by ordinance of the Mayor and Common Council of the City of Los Angeles passed and approved November 17<sup>th</sup> 1868 this map was adopted and declared to be an official map of said City to be designated as "No. Three (3)"

Witness our hands and the seal of said City.  
Cristoval Aguilar Mayor.  
John King President of Common Council.

29  
L.S.