
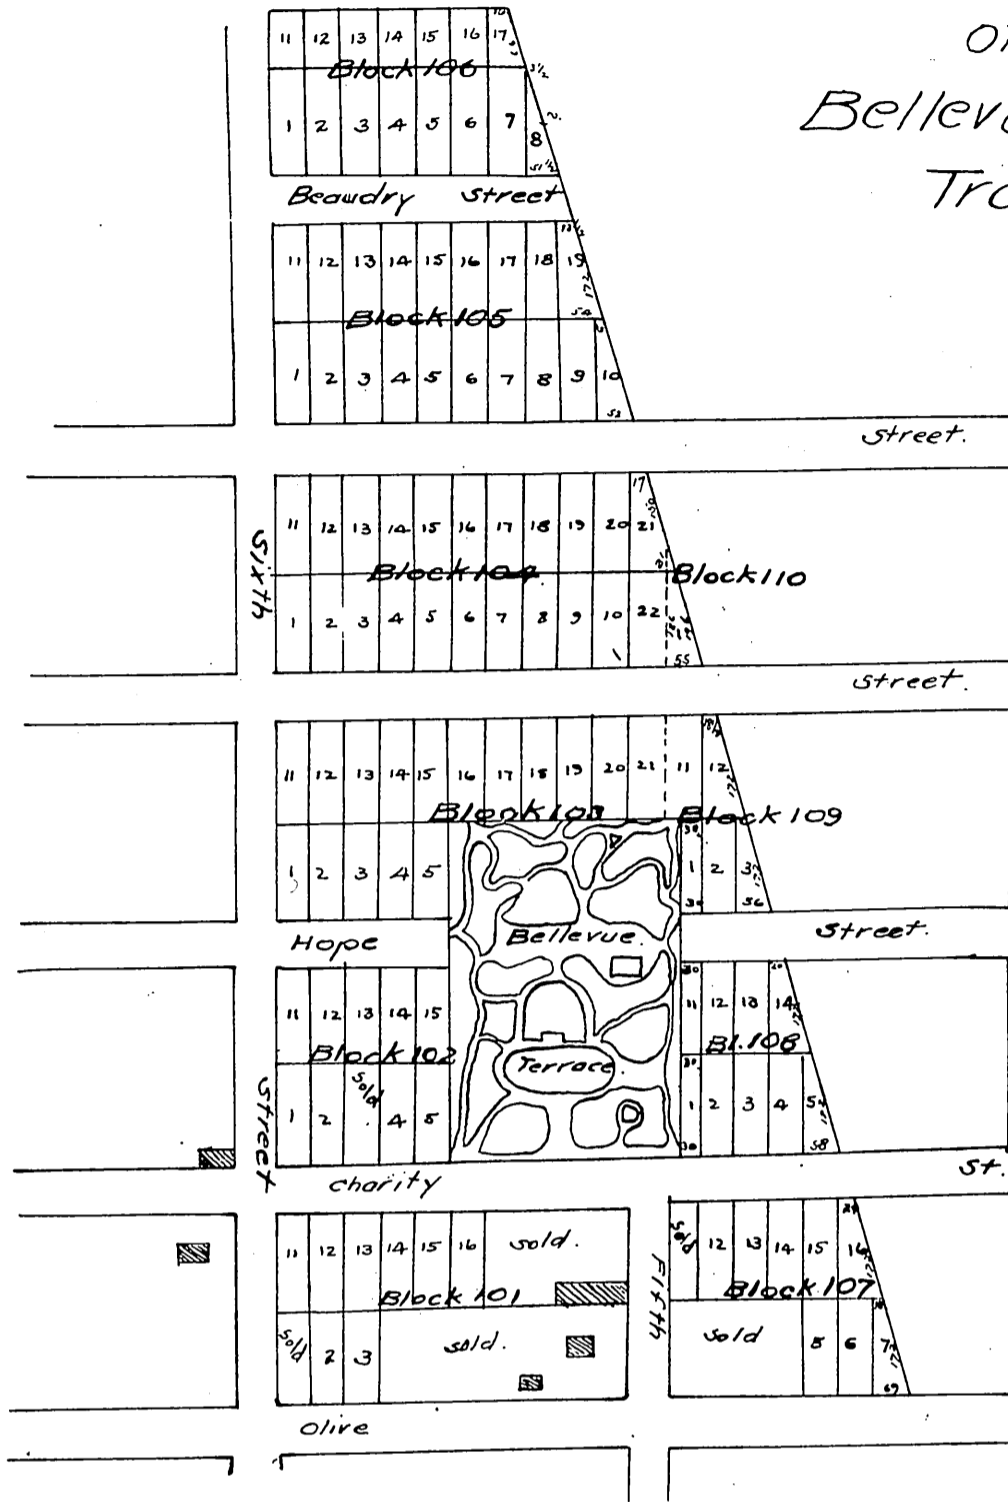


Map of the Bellevue Terrace Tract

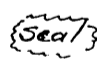

Being the same tract of land in the City of Los Angeles a Map of which is recorded in Book One of Miscellaneous Records of Los Angeles County page 462 in the County Recorder's Office of said County under the erroneous name of "The Beaudry Tract". This Map is placed on record a second time at the request of Prudent Beaudry for the purposes of correcting said name and explaining all references to the "Bellevue Terrace Tract" "Bellevue Terrace" in any and all conveyances or other legal instruments heretofore made by said Beaudry. This tract embraces the 39 1/2 acres of land conveyed by the city of Los Angeles to William Moore, Dec. 20-1858 which conveyance was recorded in Book 4 of Deeds, page 343, County Recorder's Office of Los Angeles County.

In testimony whereof Prudent Beaudry has hereunto signed his name this 10th day of September A.D. 1874.

P. Beaudry 

State of California }
County of Los Angeles } ss.

On this 10th day of September, 1874 before me J.W. Gillette, County Recorder of Los Angeles County, State aforesaid, personally appeared Prudent Beaudry, who having made and signed in my presence foregoing statement above entered (with the accompanying Map) acknowledged to me that he executed the same.

In Witness Whereof, I have hereunto set my hand and affixed my Official Seal, the day and year, in this Certificate first above written.

J.W. Gillette, County Recorder
J.W. Gillette Co. Recorder.

The foregoing is an original entry made Sep. 10, 1874, at 4:30 P.M. for P. Beaudry.

