


3735

SEVENTH STR.


PEARL STR.



PEARL STR.

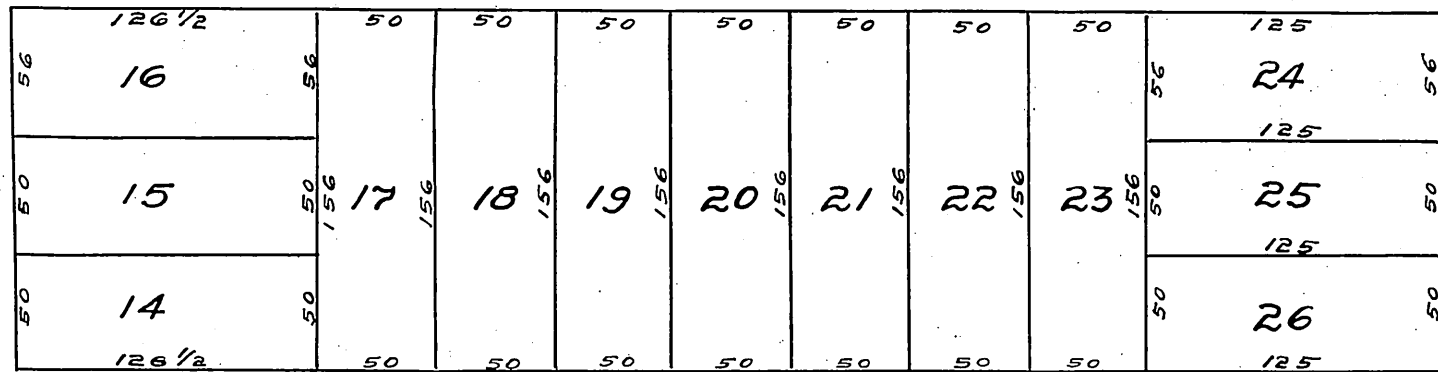

PARK LANE

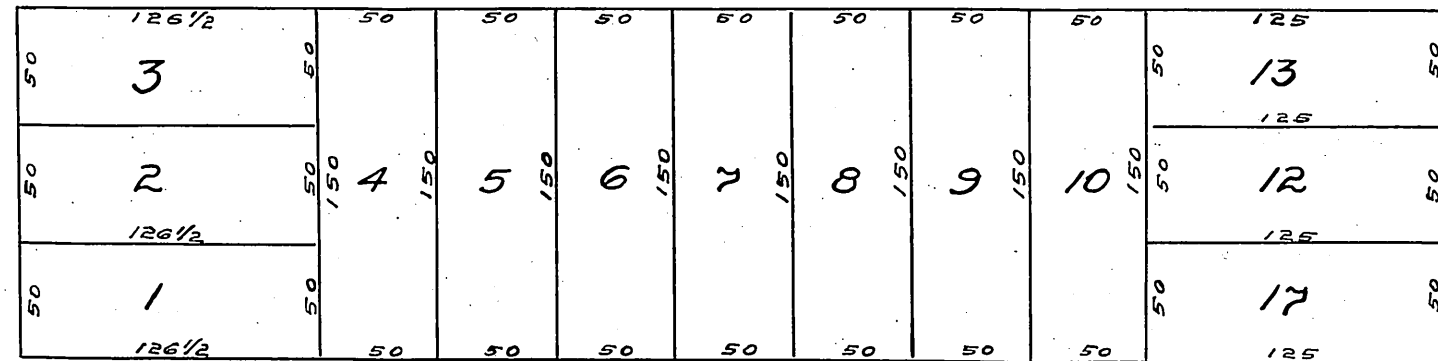

FLOWER STR.

A FULL, TRUE AND CORRECT COPY OF THE ORIGINAL RECORDED APRIL 7, 1875
 AT 10. A.M. BY REQUEST OF H. K. S. O'MELVENEY ESQ.
 { Recorded on a 3/8 Scale }
 to meet size of this Book.
 J. W. GILLETTE,
 County Recorder

SIXTH STR. RAIL ROAD

SUBDIVISION OF LAND
 Known as Block 22 1/2 and being a Part of Hancock's Survey
 LOS ANGELES, CAL.

Belonging to H. K. S. O'MELVENEY ESQ. Subdivided March by MOORE & KELLEHER

Scale: 30 ft one inch

We hereby certify that the above Survey is correct

April 6th 1875

Wm Moore & Kelleher.

