


Cond. 1875

Recorded at the request of P. Beaudry
May 6th, A.D. 1875, at 10 o'clock A.M.
Recorded at a 3/4 scale

R. M. Hutton, Co. Recorder
Asst. & Corpn. Deputy

LAFAYETTE

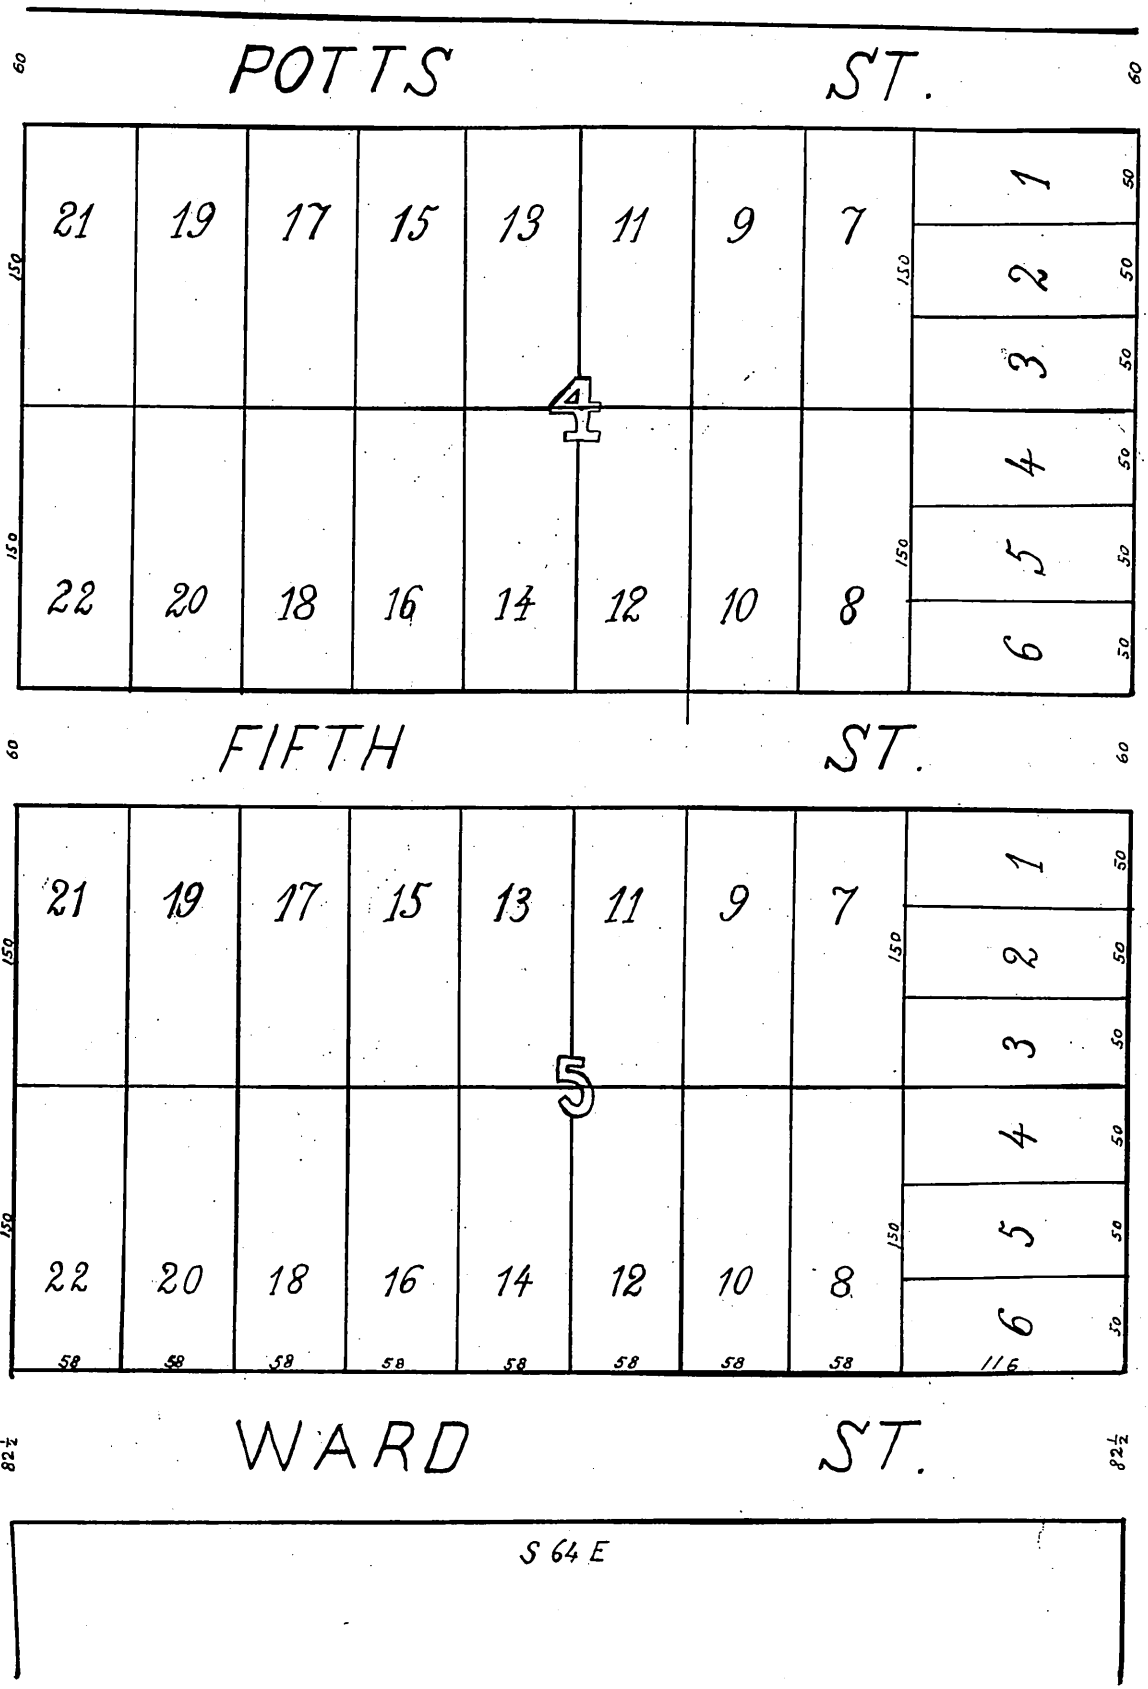

PLAN

OF
SUBDIVISION B OF LOT 8, BLOCK 38

HANCOCK'S SURVEY

THE PROPERTY OF

P. BEAUDRY

LOS ANGELES, CAL.

MARCH 1875.

N 28 E

FIFTH ST.

FIGUEROA

Scale 60 Ft. one Inch.

Subdivided by
MOORE & KELLEHER

*The above Piece of Land, known as THE WASHINGTON TRACT,
is situated between the Woolen Mill Tract on the East
and fronts on the Westside of Figueroa Str. between
Third and Sixth Sts.*

*Ward St changed to Sixth St. and 33695
Por. lot 6, Blk. 5 to L.A. City D: 40-267-O.R. 4866-207*