


For copy of this map see M. R. 32-67

For Remainder of record of map part of which is recorded on this page, see pages 96 and 97 of this book. The said portion was so carried forward because this book could not accommodate whole map on these two pages. J. N. Willette County Recorder.

Note by Recorder

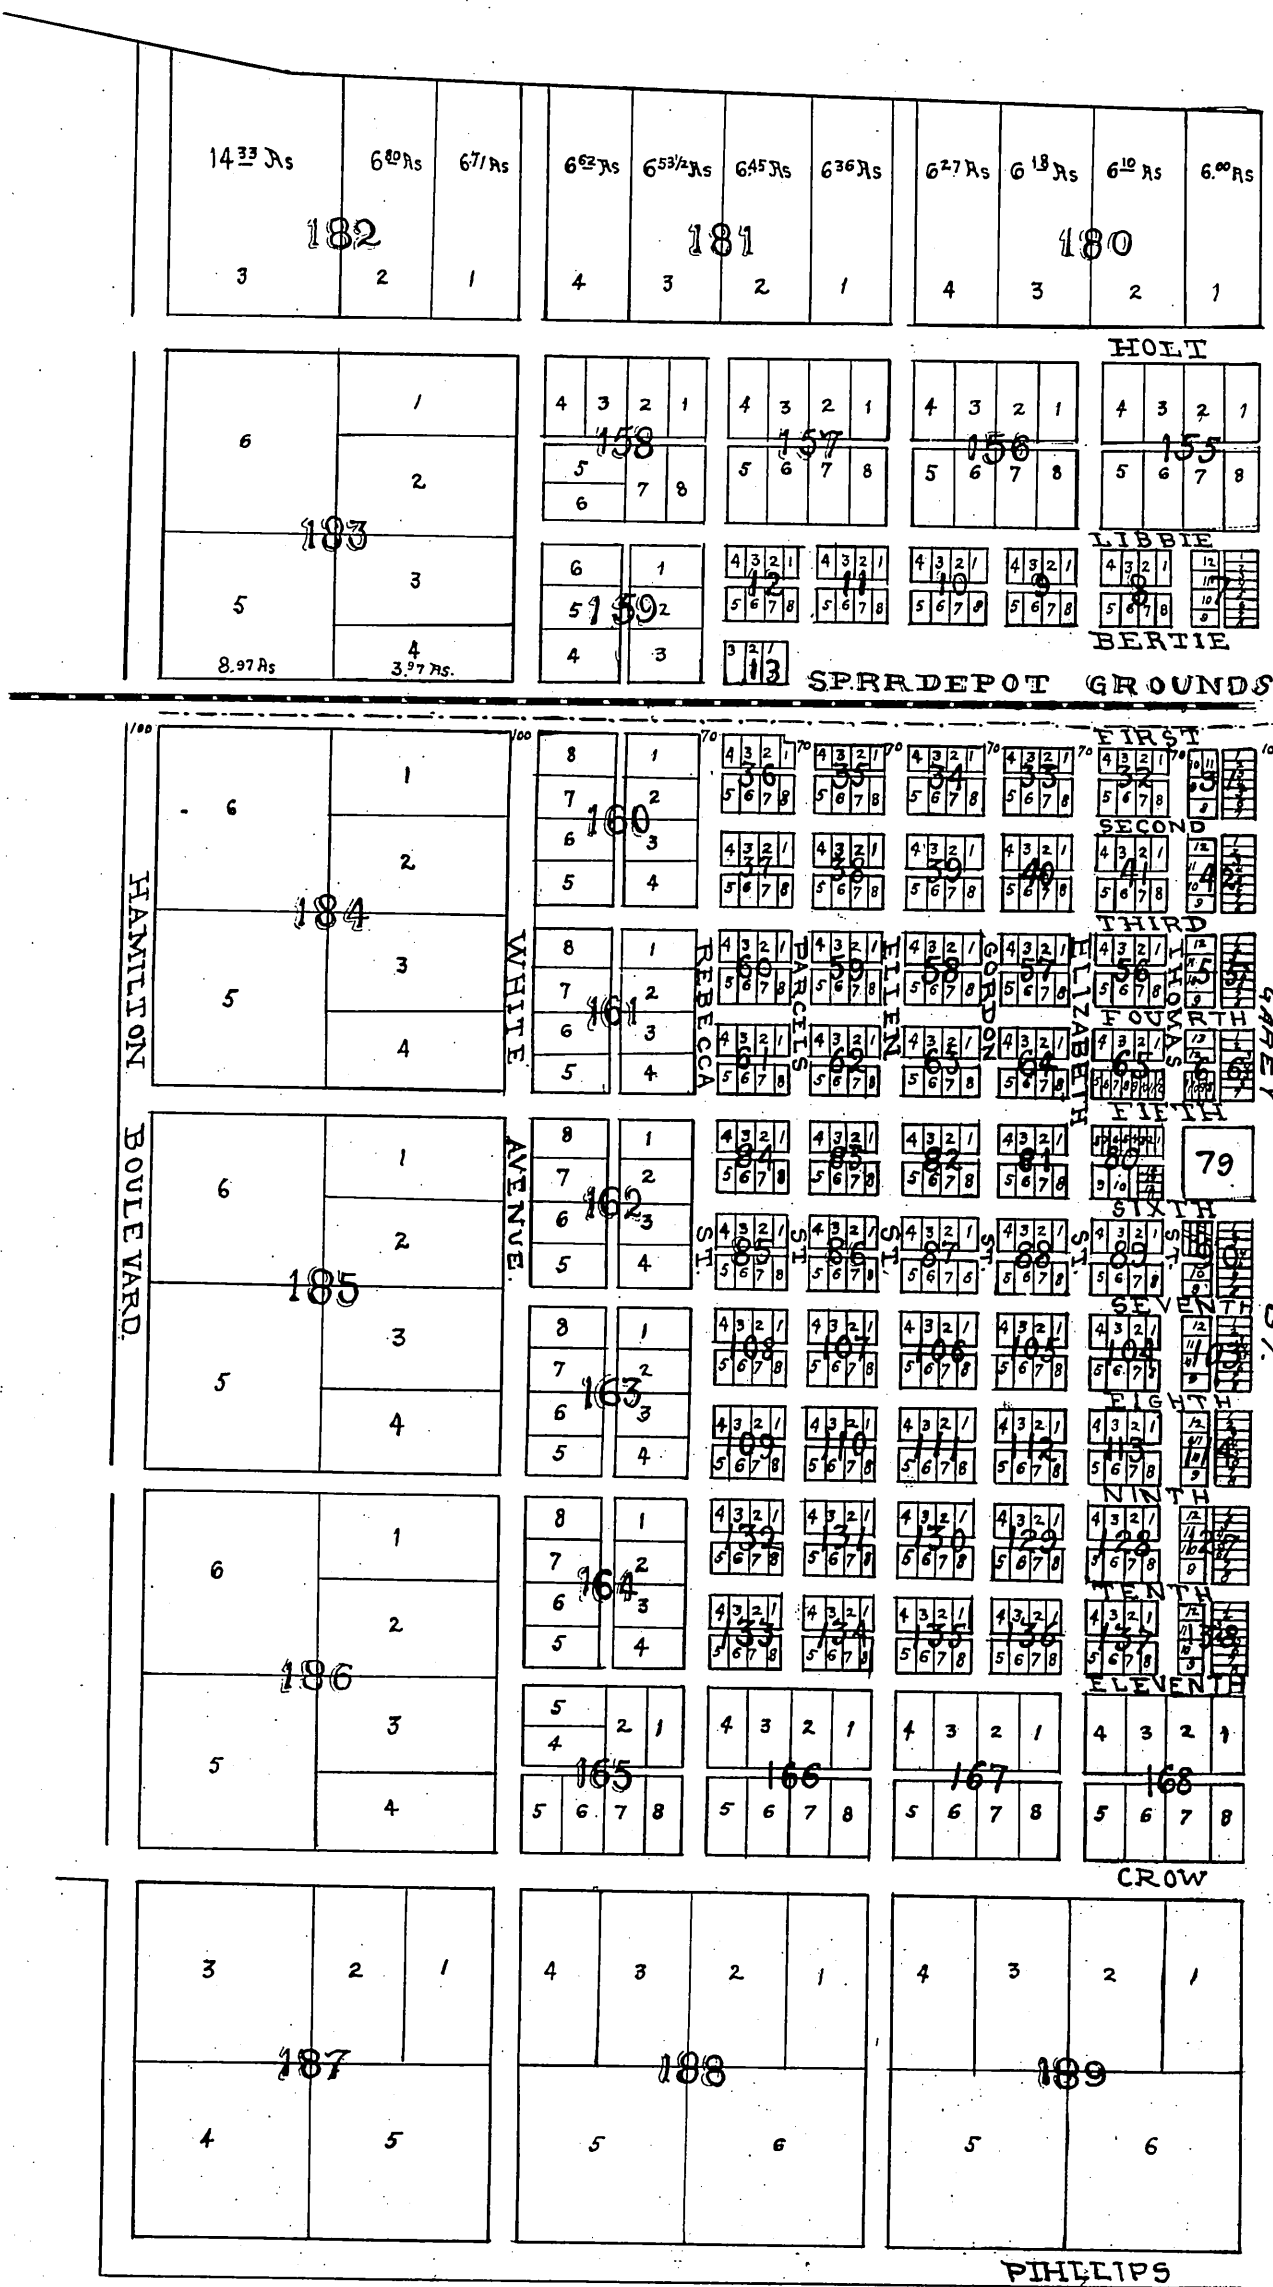

Seal

This map comprising the town of POMONA which is bounded on the North by the boundary line of the tract, on the East by Artesia Boulevard, on the South by Phillips Boulevard, on the West by Hamilton Boulevard, and the POMONA TRACT which embraces that portion of the Map outside of the Boulevards was approved and adopted at a meeting of the Board of Directors of the LOS ANGELES IMMIGRATION, LAND COOPERATIVE ASSOCIATION held at the office of said Association in Los Angeles Cal. on the 22nd day of July 1875 and the same ordered to be filed for record in the Recorder's office of Los Angeles, Co. California. Witness the hands of the President and Secretary and the corporate seal of said Association the day and year above named.

L. M. Holt Secretary

Thos. A. Garey President.

For plat of Pomona Tract see pages 96 and 97

