


Lot 9 quitclaimed to City of L. A. D:35-186 O.R. 2331-296
Por. of lots 8 & 9 quitclaimed by City of L. A. D:37-186 O.R. 2495-124

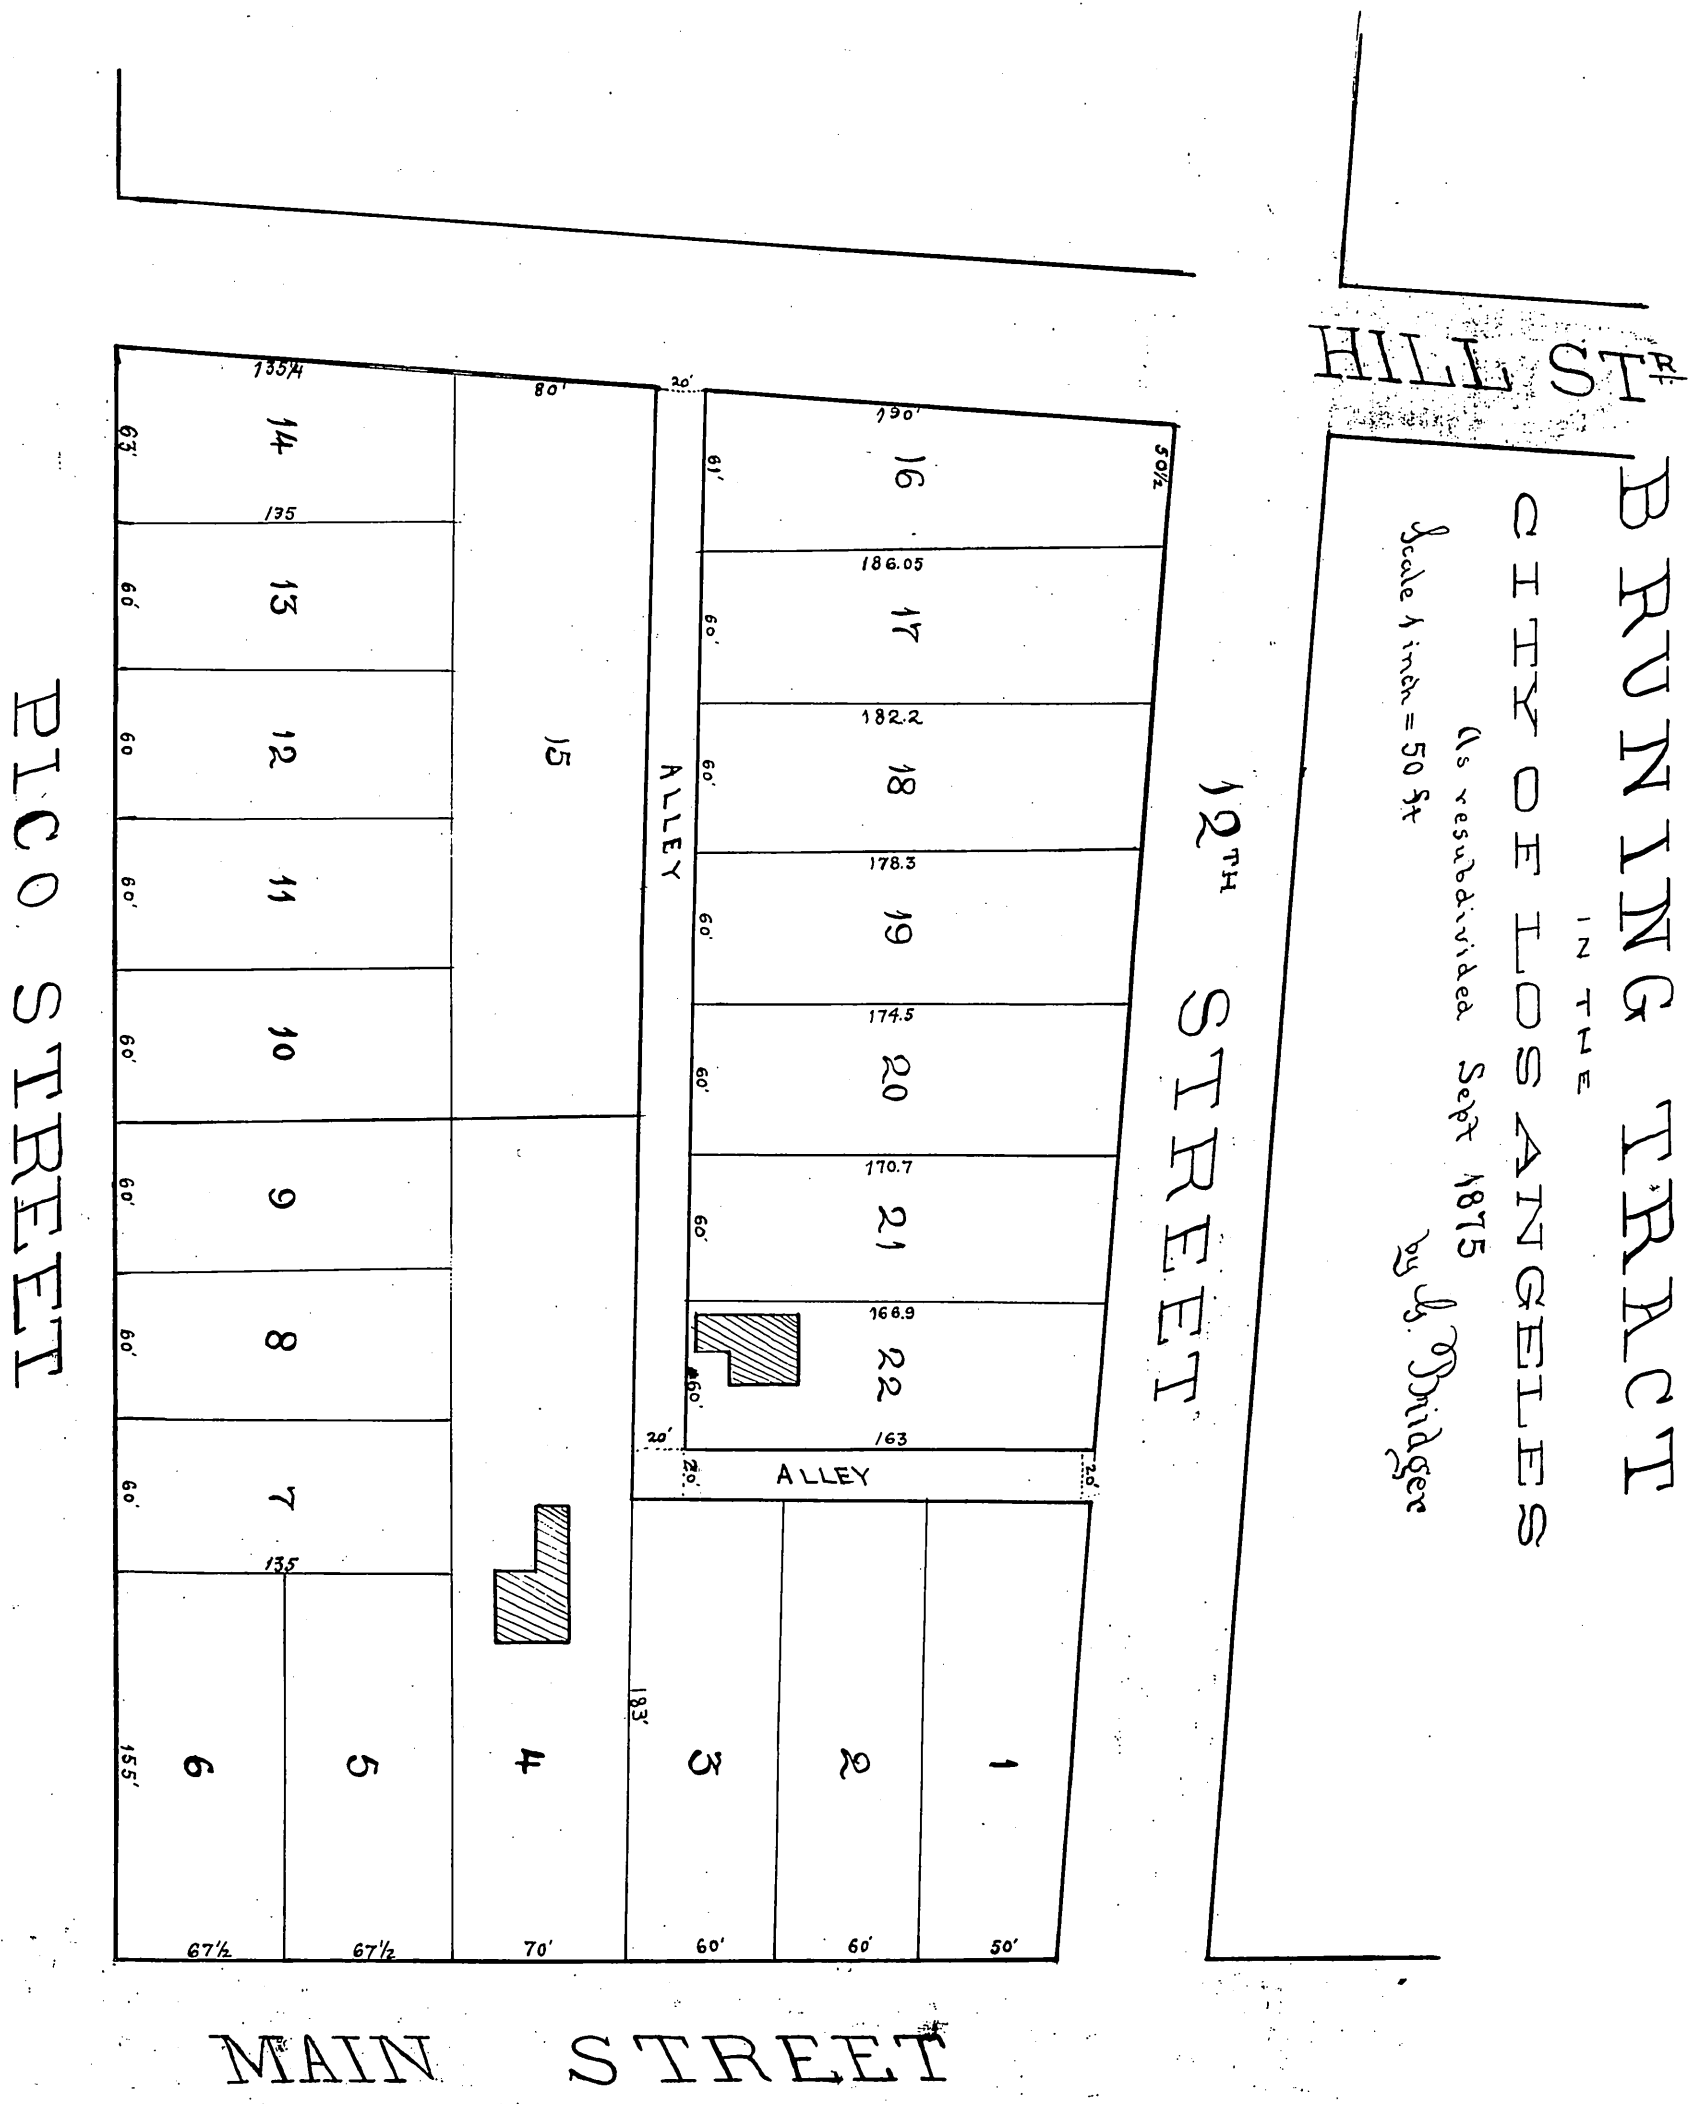

HILL ST
 BRUNING TRACT
 IN THE
 CITY OF LOS ANGELES
 As resubdivided Sept 1875
 by J. Brunger
 Scale 1 inch = 50 ft

Widening of Hill St. See D:11-13.
 Vac por 12th St Ord 4781
 Widening Main St See C.F. 521
 12th St. or Alley changed to or establ. as Alley and 38555
 Broadway opening See C.F. 926.
 Recorded Sept. 25, 1875, at 9hrs A.M.
 At request of H.N. Bruning Recorded " " D:22-202 D:6860-107
 at a 2/3 scale to accommodate size of page. Lot 8 - D:22-219 D:6937-63
 J. H. Gillette Co. Recorder.

Comp'd 1875