

Lot 14, Blk. 14, and 1/2 adjacent alley deeded by L.A. City D:31-56 O.R. 6-196

BELLEVEUE AVE

60	60	60	60	60	60	60	60	60	60
17	15	13	11	9	7	5	3	1	
BK 13									
18	16	14	12	10	8	6	4	2	
VENTURA									
17	15	13	11	9	7	5	3	1	
BK 14									
18	16	14	12	10	8	6	4	2	
60	60	60	60	60	60	60	60	60	60



AVENUE

*Orange*  
~~Wilshire~~ **ORANGE**      ORD 16790    ord 16916

60	60	60	60	60	60	60	60	60	60
17	15	13	11	9	7	5	3	1	
BK 8									
18	16	14	12	10	8	6	4	2	
STREET									
17	15	13	11	9	7	5	3	1	
BK 9									
18	16	14	12	10	8	6	4	2	
SEVENTH									
17	15	13	11	9	7	5	3	1	
BK 10									
18	16	14	12	10	8	6	4	2	
CAMBRIA ST									
17	15	13	11	9	7	5	3	1	
BK 11									
18	16	14	12	10	8	6	4	2	
60	60	60	60	60	60	60	60	60	60
EIGHTH ST									
BK 12									
E. K. GREEN									
NINTH									

G.H. PIKE

UNION

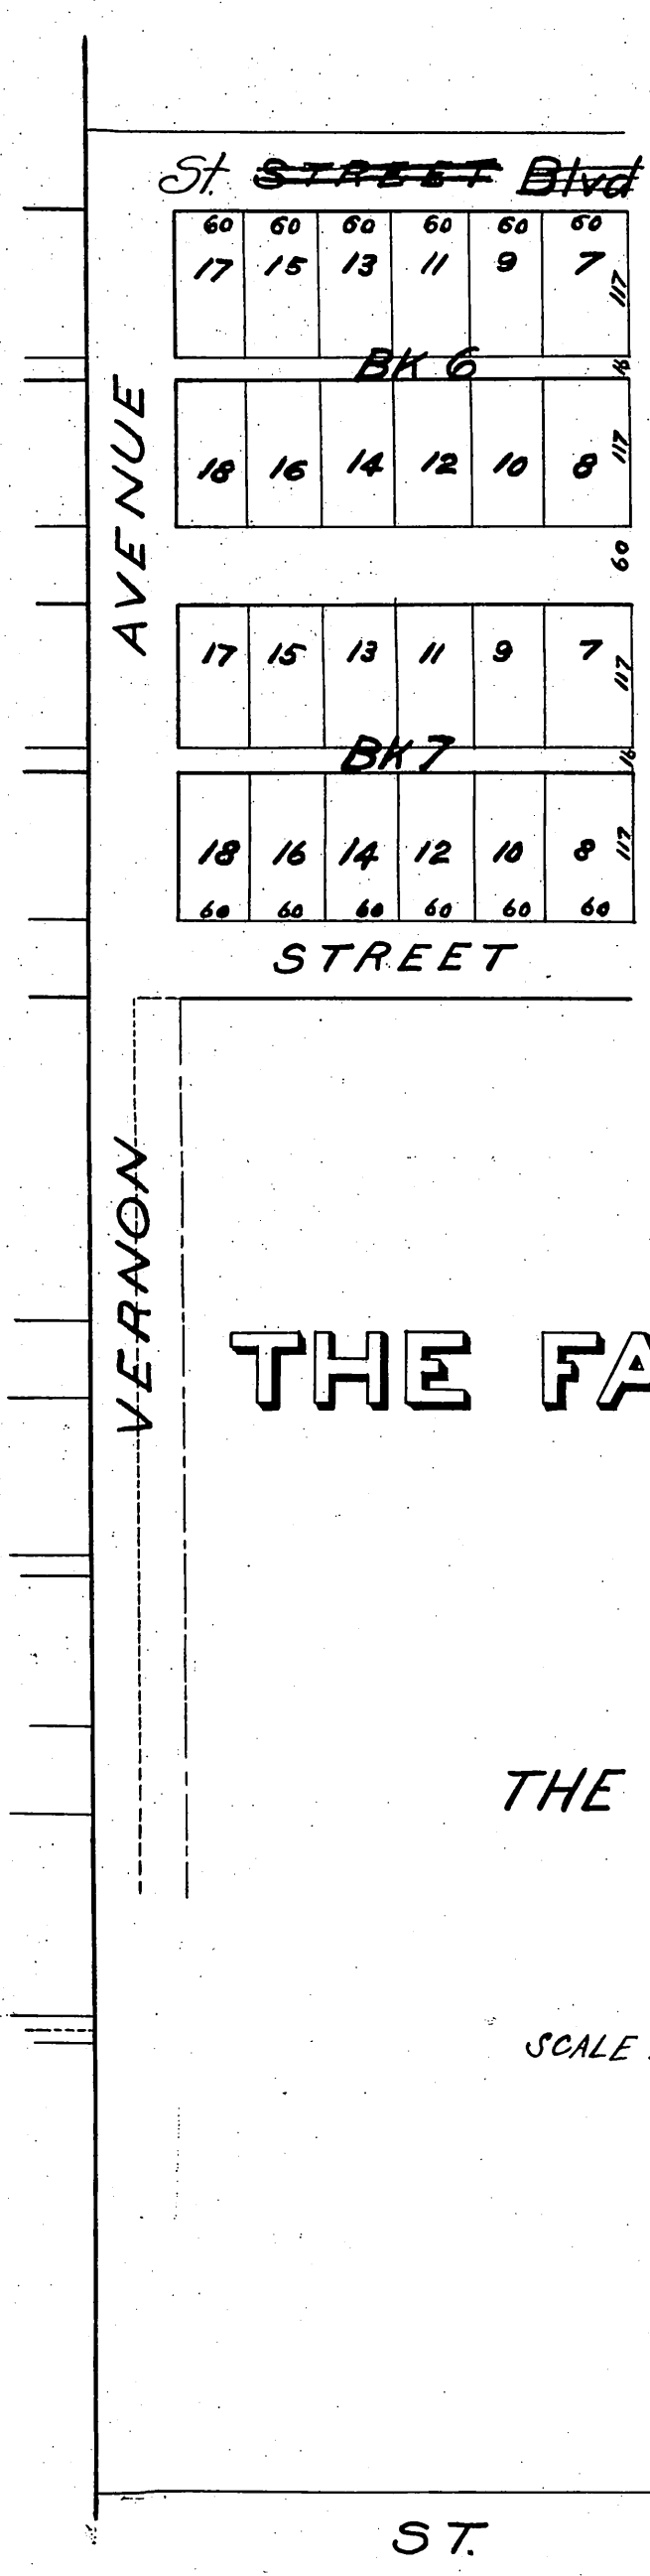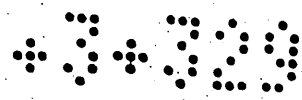

PART OF  
**THE FAIRMOUNT TRACT**

IN THE CITY OF  
 LOS ANGELES  
 CALIFORNIA

property of  
**THE REAL ESTATE ASSOCIATES  
 OF LOS ANGELES**

Surveyed Feb 1875 by

MOORE & KELLEHER

SCALE 150 FT ONE INCH

ST.

Recorded at the request of J.R. Brierly  
 Jan. 18 1877 at 2<sup>00</sup> P.M.

*Comp'd*

3  
 28