



MR 5-121
33

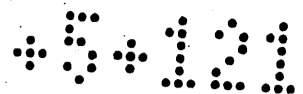

MAP
OF
G B ADAMS
SUBDIVISION OF LOTS 45 & 6
RANGE 8 AND LOTS 45 & 6 RANGE / L97
ALHAMBRA ADDITION
LOS ANGELES CO CAL
*Surveyed February 1883
by E T Wright Surveyor.
Scales chains to an inch.*

*Recorded at request of G. B. Adams
March 9-1883.*

*W/ty 10' Lot 1, D: 6345-249; D: 9-227; D: 6372-44; D: 9-227
For par. of lots 3 and 4 see D: 25-245*

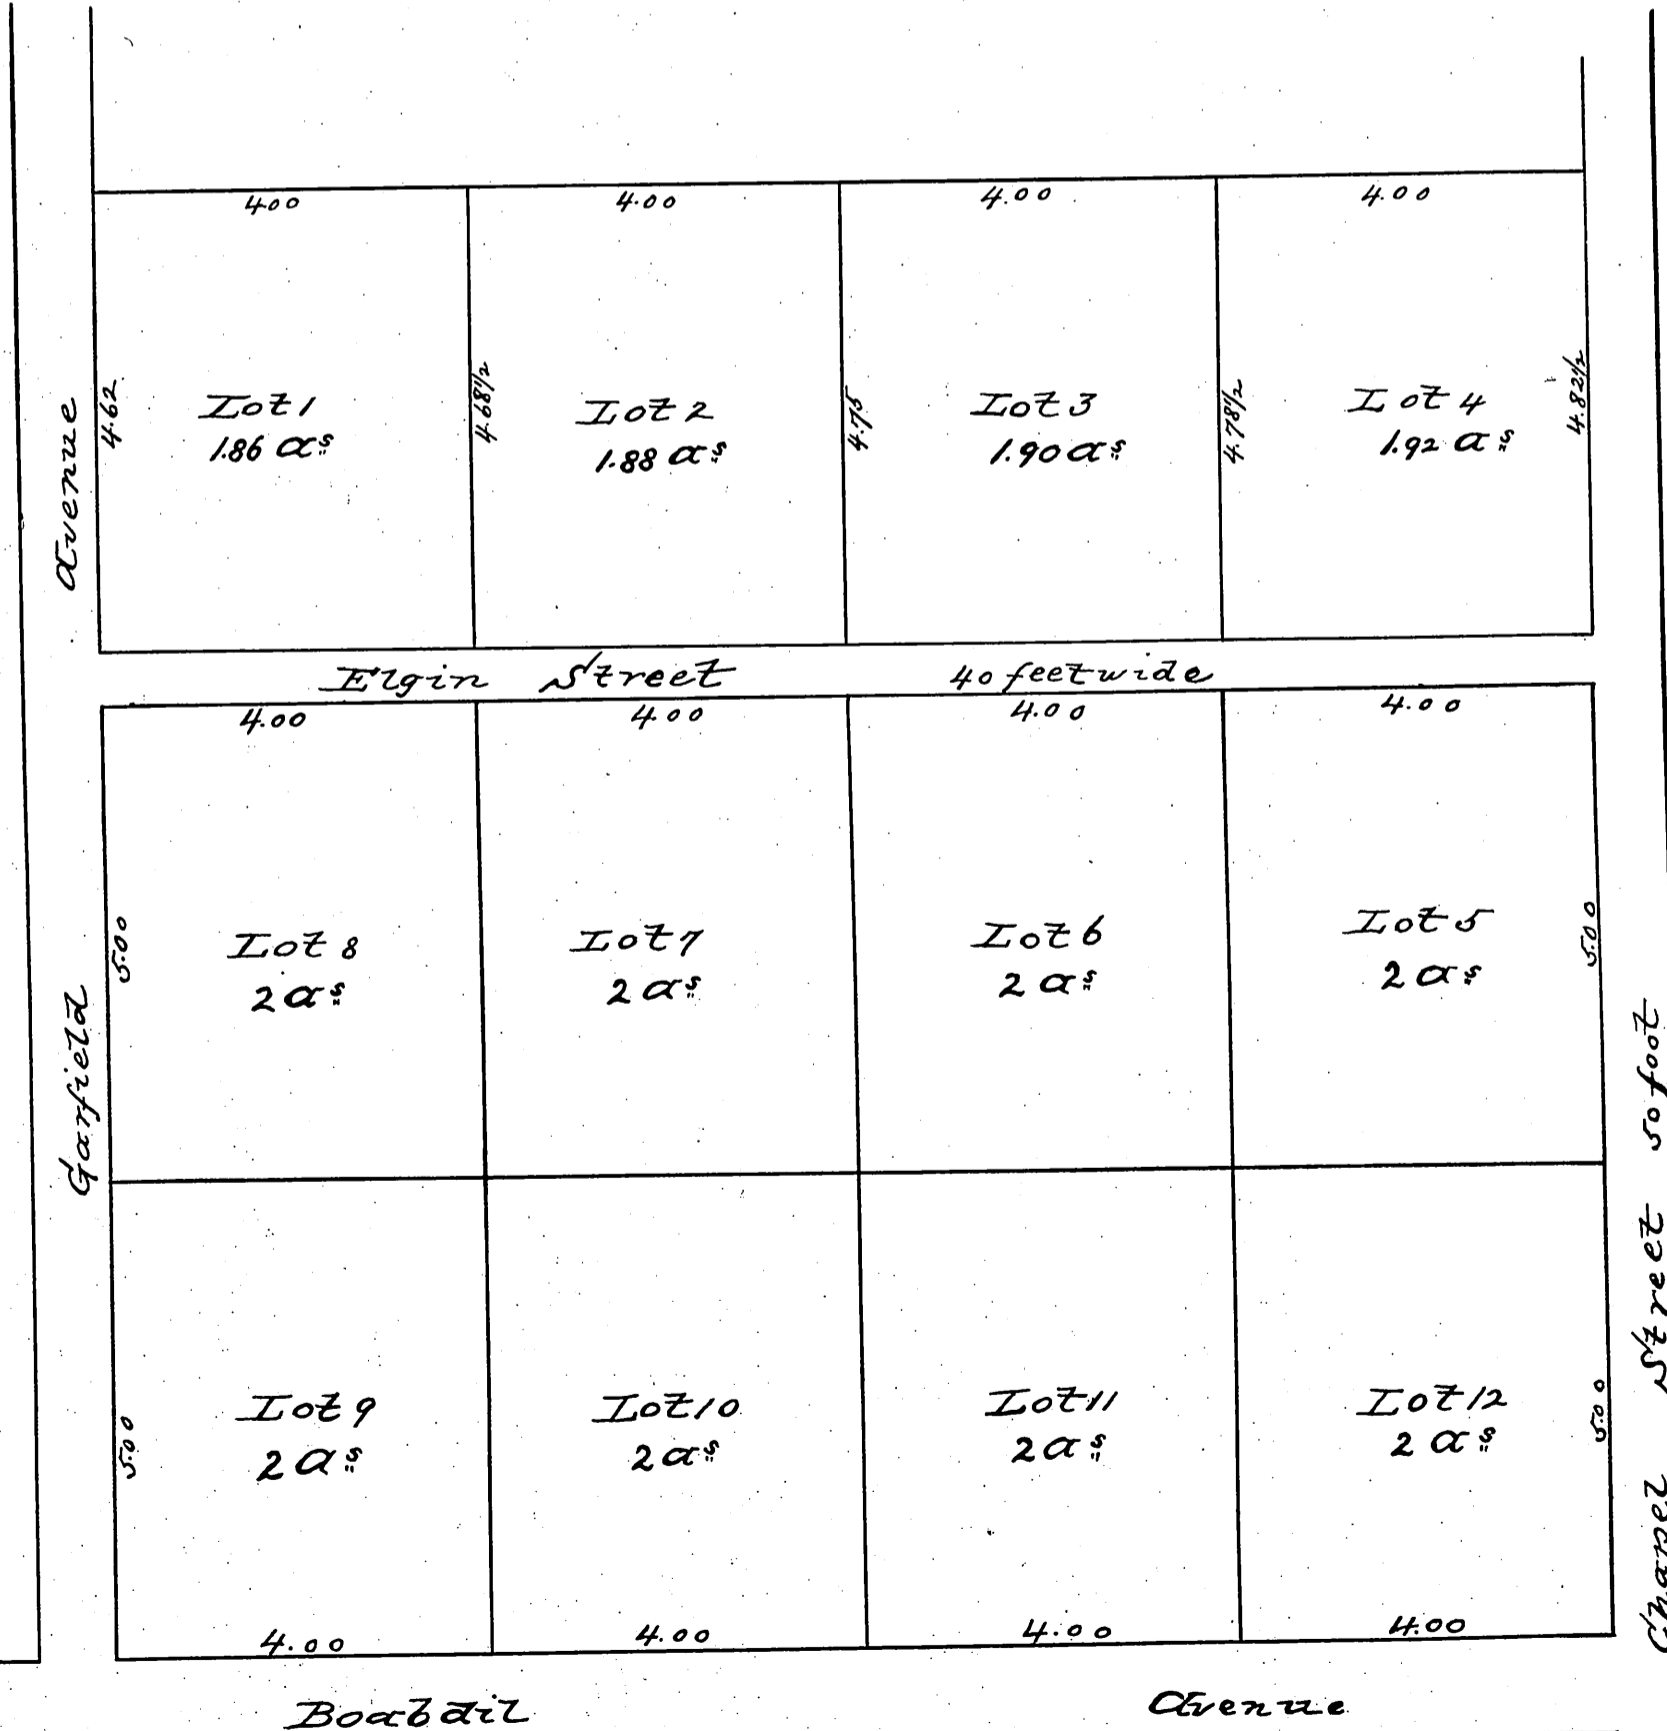

*Stoneman Ave. par Lot 2 See D: 5308-83 D: 14-145
Elgin St for lots 1-2+3 " D: 5397-22 D: 14-146
Widening Woodward Ave. Par. Lots #2 D. M. 6311-179*

*Com. plat
copy*