


CHAS. LEGGE

MAP OF
LEGGES SUB DIVISION
of LOT 10 BLOCK B
LANDS OF THE LAKE VINEYARD
LAND and WATER ASSOCIATION

SAN PASQUAL
TRACT

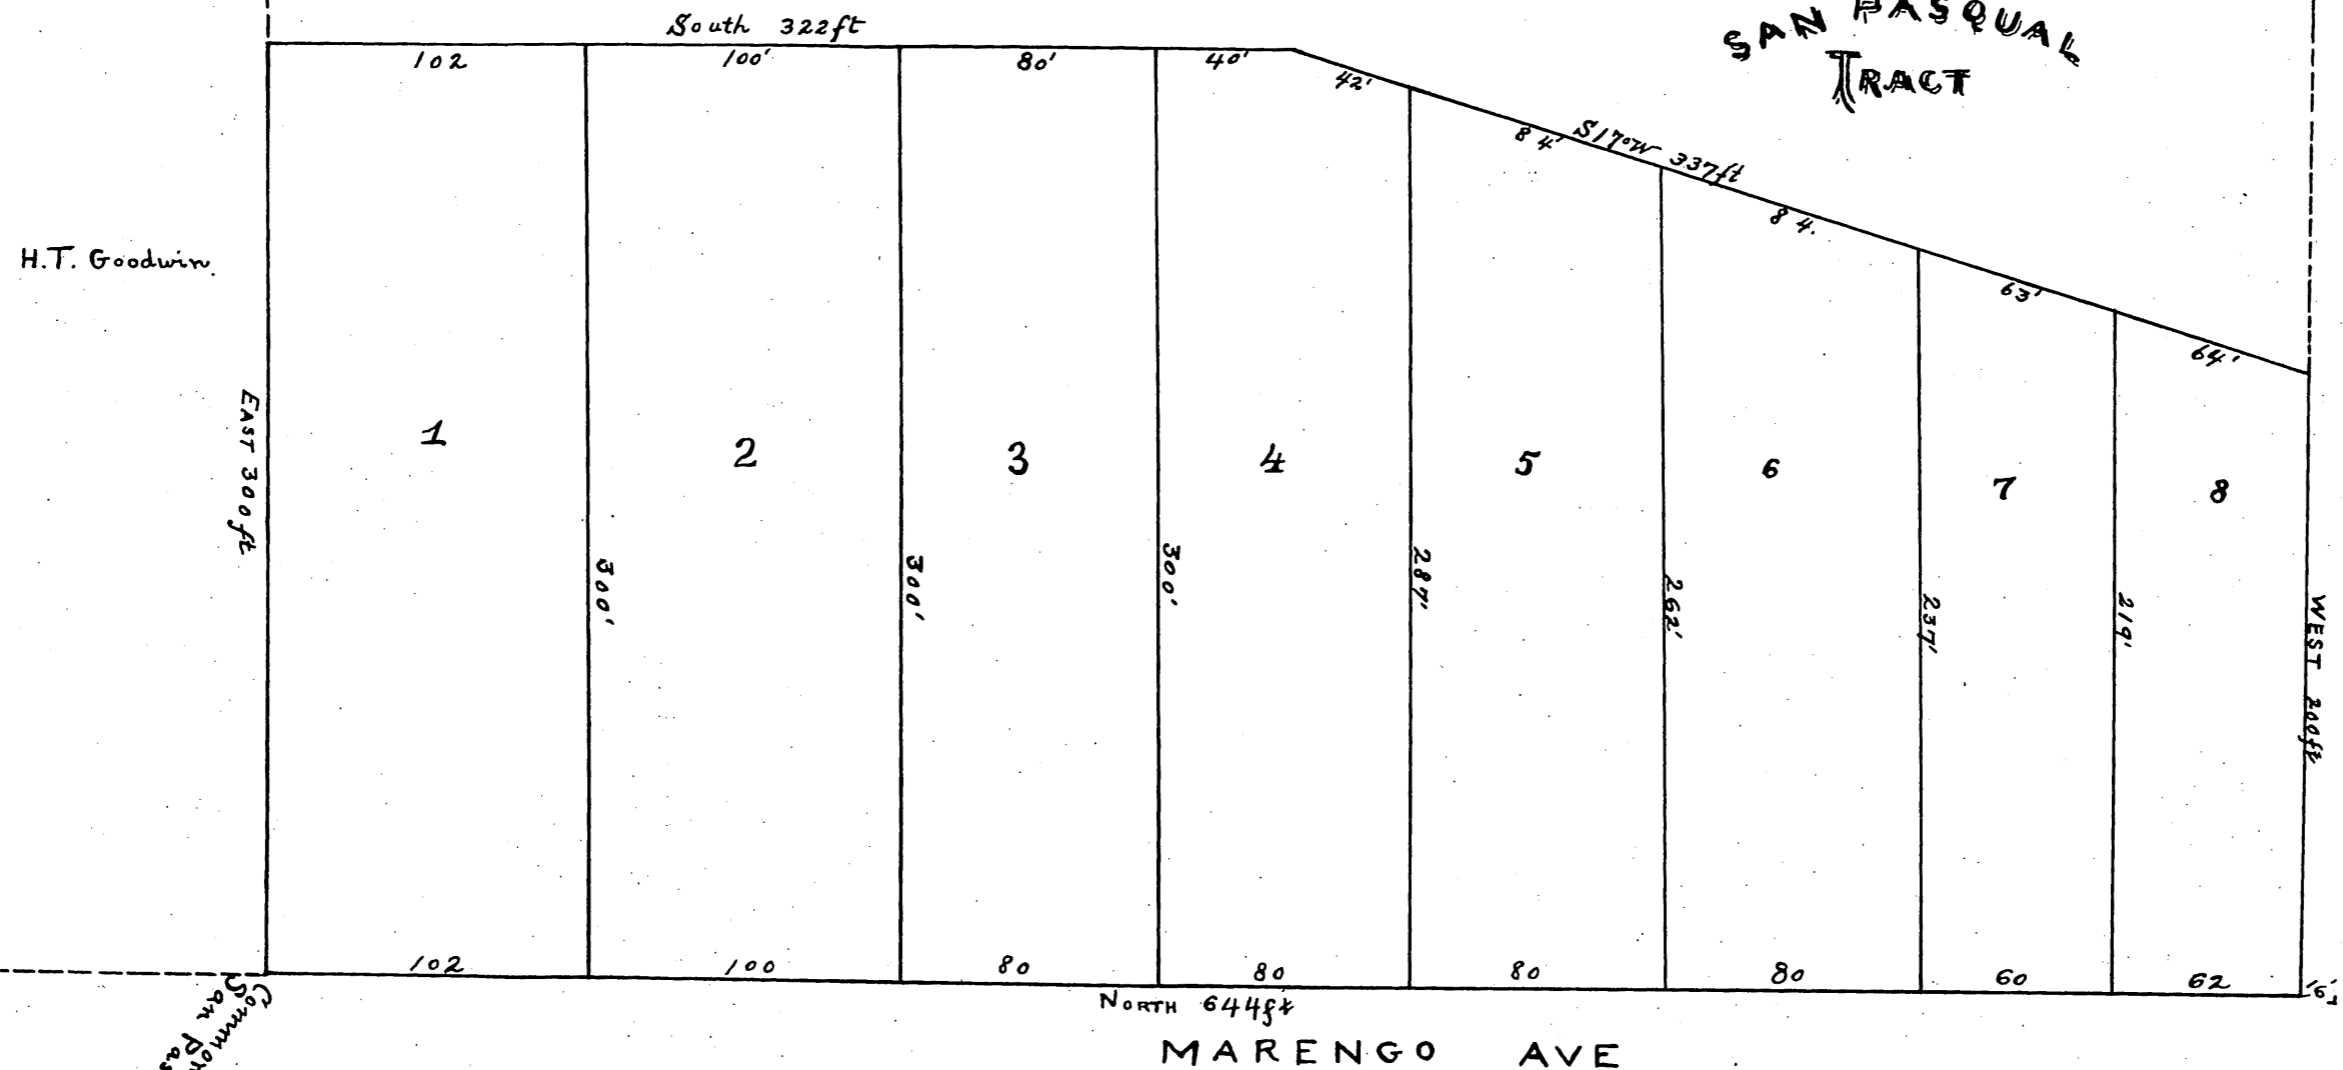

Broadway opening See C.F. 693. C.F. 912
Widening Marengo Ave. D:25-187 - D:6742-252
Lot 3 and Por. lot 4 to City of Pasadena. D:38-148 Cert. BY 26499
D:38-148 Cert. BY 26500

H.T. Goodwin

J.H. Painter

Scale 60ft to 1 inch

Recorded at request of Chas. Legge
July 5, 1883.

Common corner of Lots 10 and 13 Blk. B
San Pasqual Tract

Common corner of Lots 8 and 10 Blk. B
SAN PASQUAL TRACT

MR-5-230

Comp'd