

Comp'd
1887


Map of O W Childs' Tract

in the city of Los Angeles, Cal.
Surveyed Apr. 9 & 10-83 by

Mansen & Solano

True courses Variation 14.45 East
Scale of 1 inch to 200 feet.

Recorded at
request of O.W. Childs
Nov. 5. 1883.

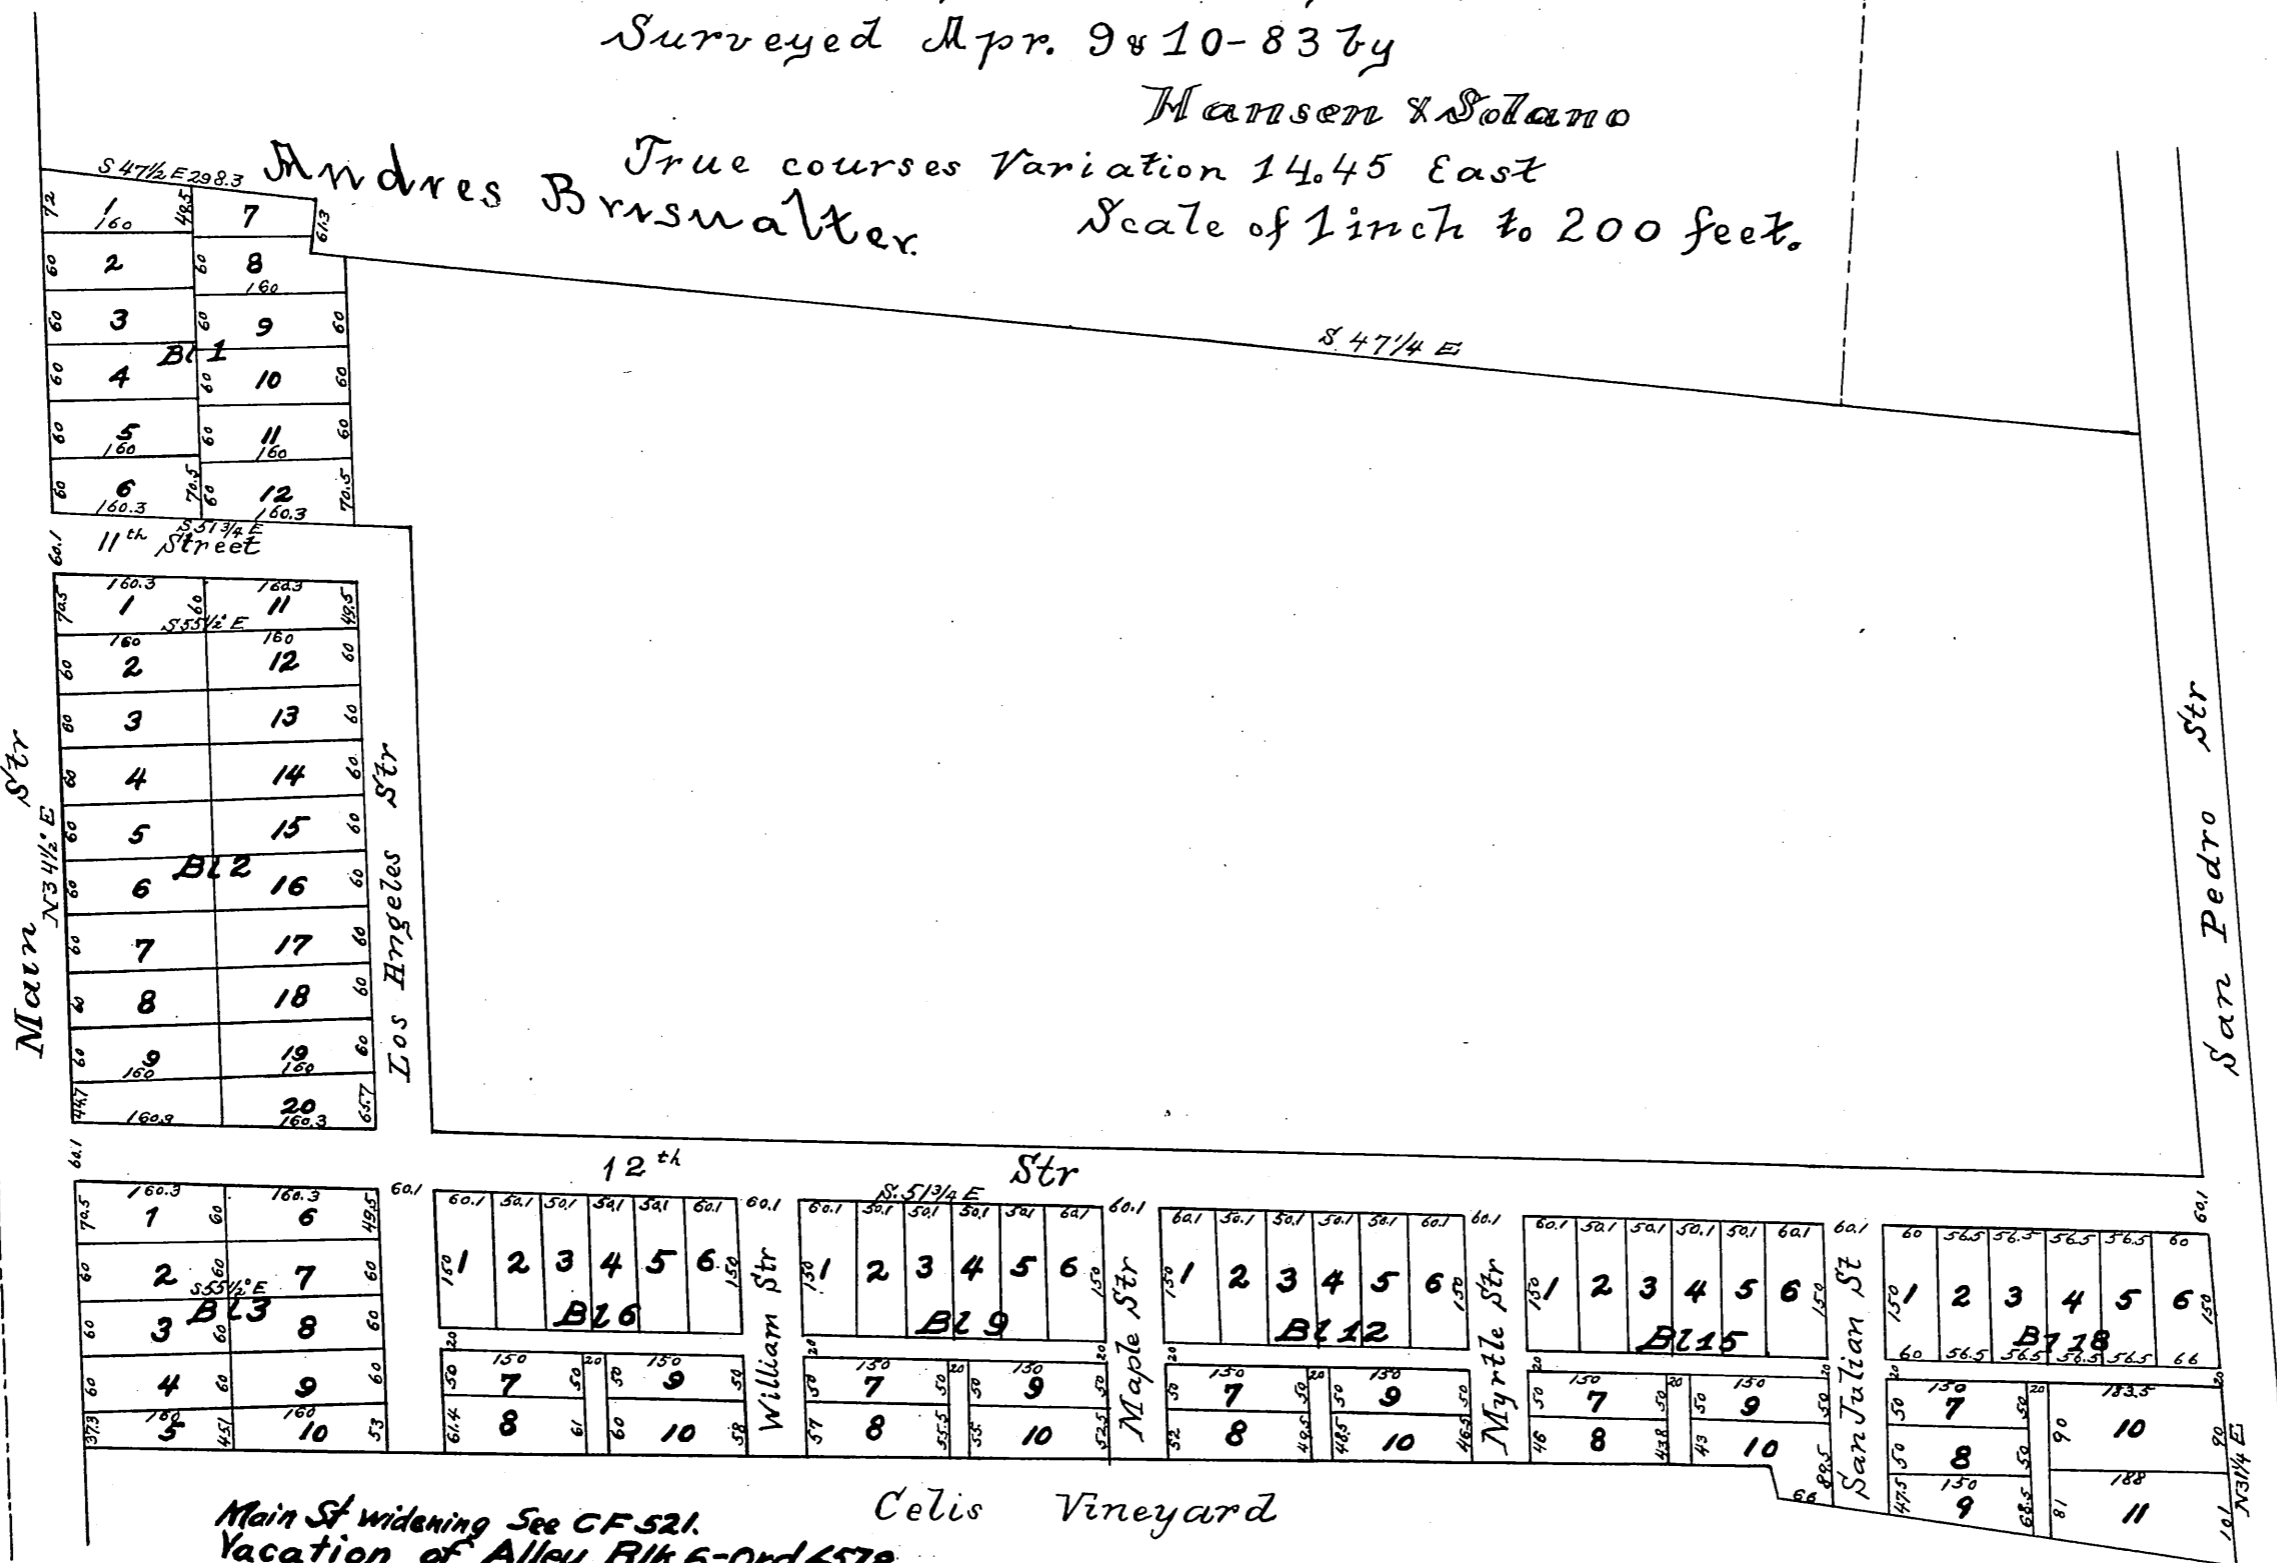

MYRTLE ST. CHANGED TO WALL ST. ORD. 27894.
Main St. between 10th St. and 11th St. name establ. - Ord. 39063

Main St widening See CF 521.
Vacation of Alley Blk 6-Ord 6578.
Deed extension of Alley in Blk 18 D:3945-206 D:11-267
Opening Alley in Blk 2 See D:11-269 CF 500
Widening Los Angeles St D:4965-289 D:16-168 C.F. 541.

