




11
Sec 11
T. S. B. & J. P. G. & Co.
C. T. J. & Co.

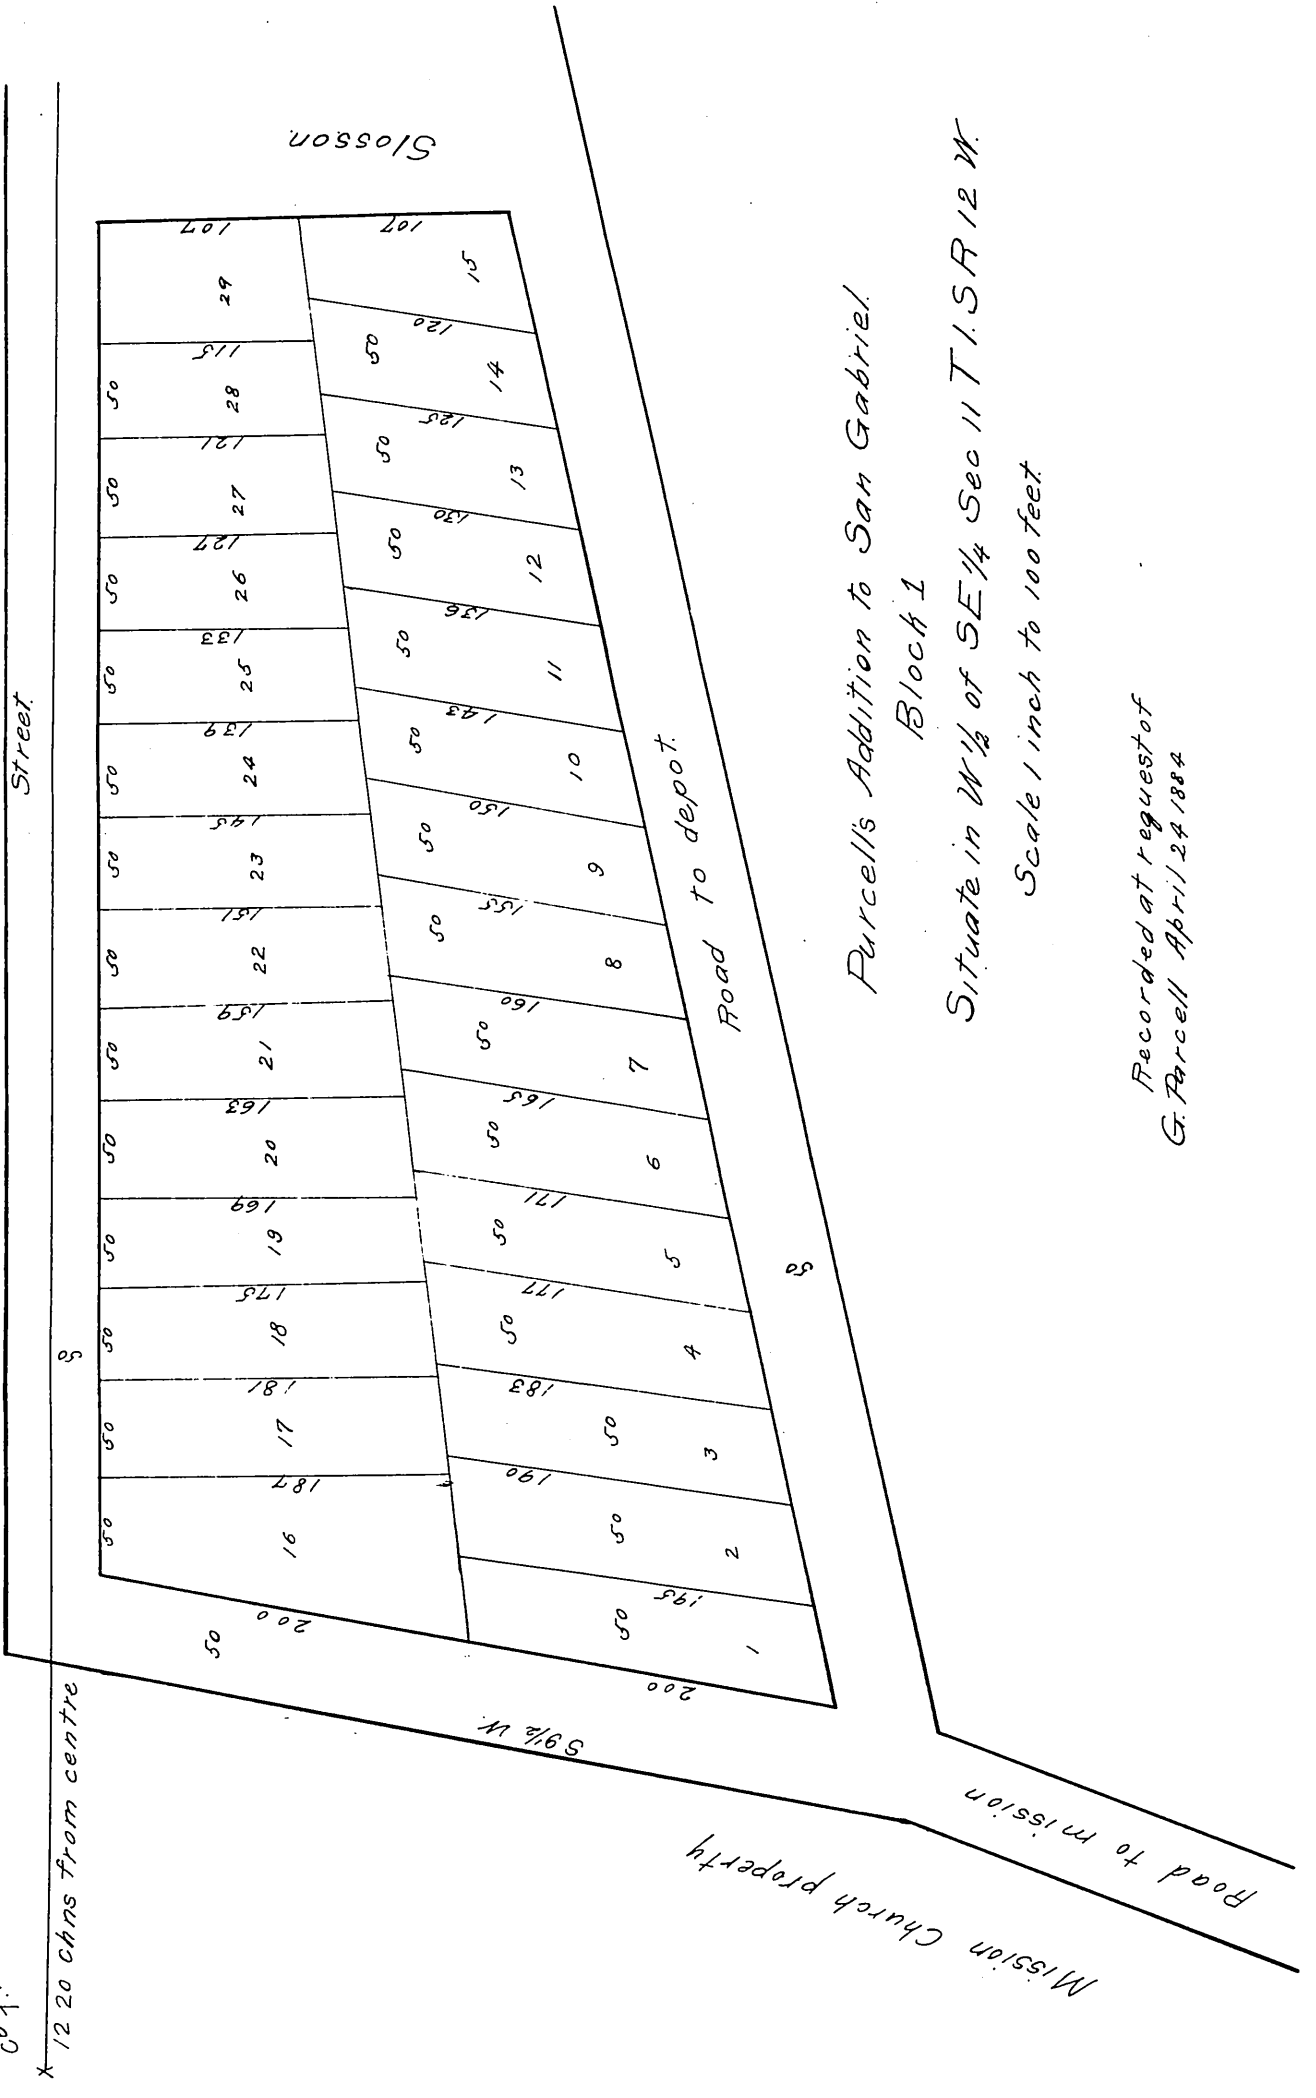

Purcell's Addition to San Gabriel.

Block 1

Situate in W 1/4 of SE 1/4 Sec 11 T. 1. S. R. 12 W.

Scale 1 inch to 100 feet

Recorded at request of
G. Purcell April 24 1884

Mission Church property

Road to mission

Road to depot.

Slosson

N Tuck

Street

12 20 chns from centre

59 1/2 W.

S

S

1	2	3	4	5	6	7	8	9	10	11	12	13	14	15
195	50	50	50	50	50	50	50	50	50	50	50	50	50	50
200	190	183	177	171	165	160	155	150	143	136	130	125	120	115
50	195	187	181	175	169	163	159	151	145	139	133	127	121	115
16	17	18	19	20	21	22	23	24	25	26	27	28	29	30
50	50	50	50	50	50	50	50	50	50	50	50	50	50	50
200	187	181	175	169	163	159	151	145	139	133	127	121	115	107