


For por. condemned for Sycamore Canon Rd. see D: 25-292 D: 7147-128  
 For lot 11 for street D: 33-225 O.R. 1577-284  
 For lot 13 for Sycamore Canon Road D: 38-120 O.R. 2801-978

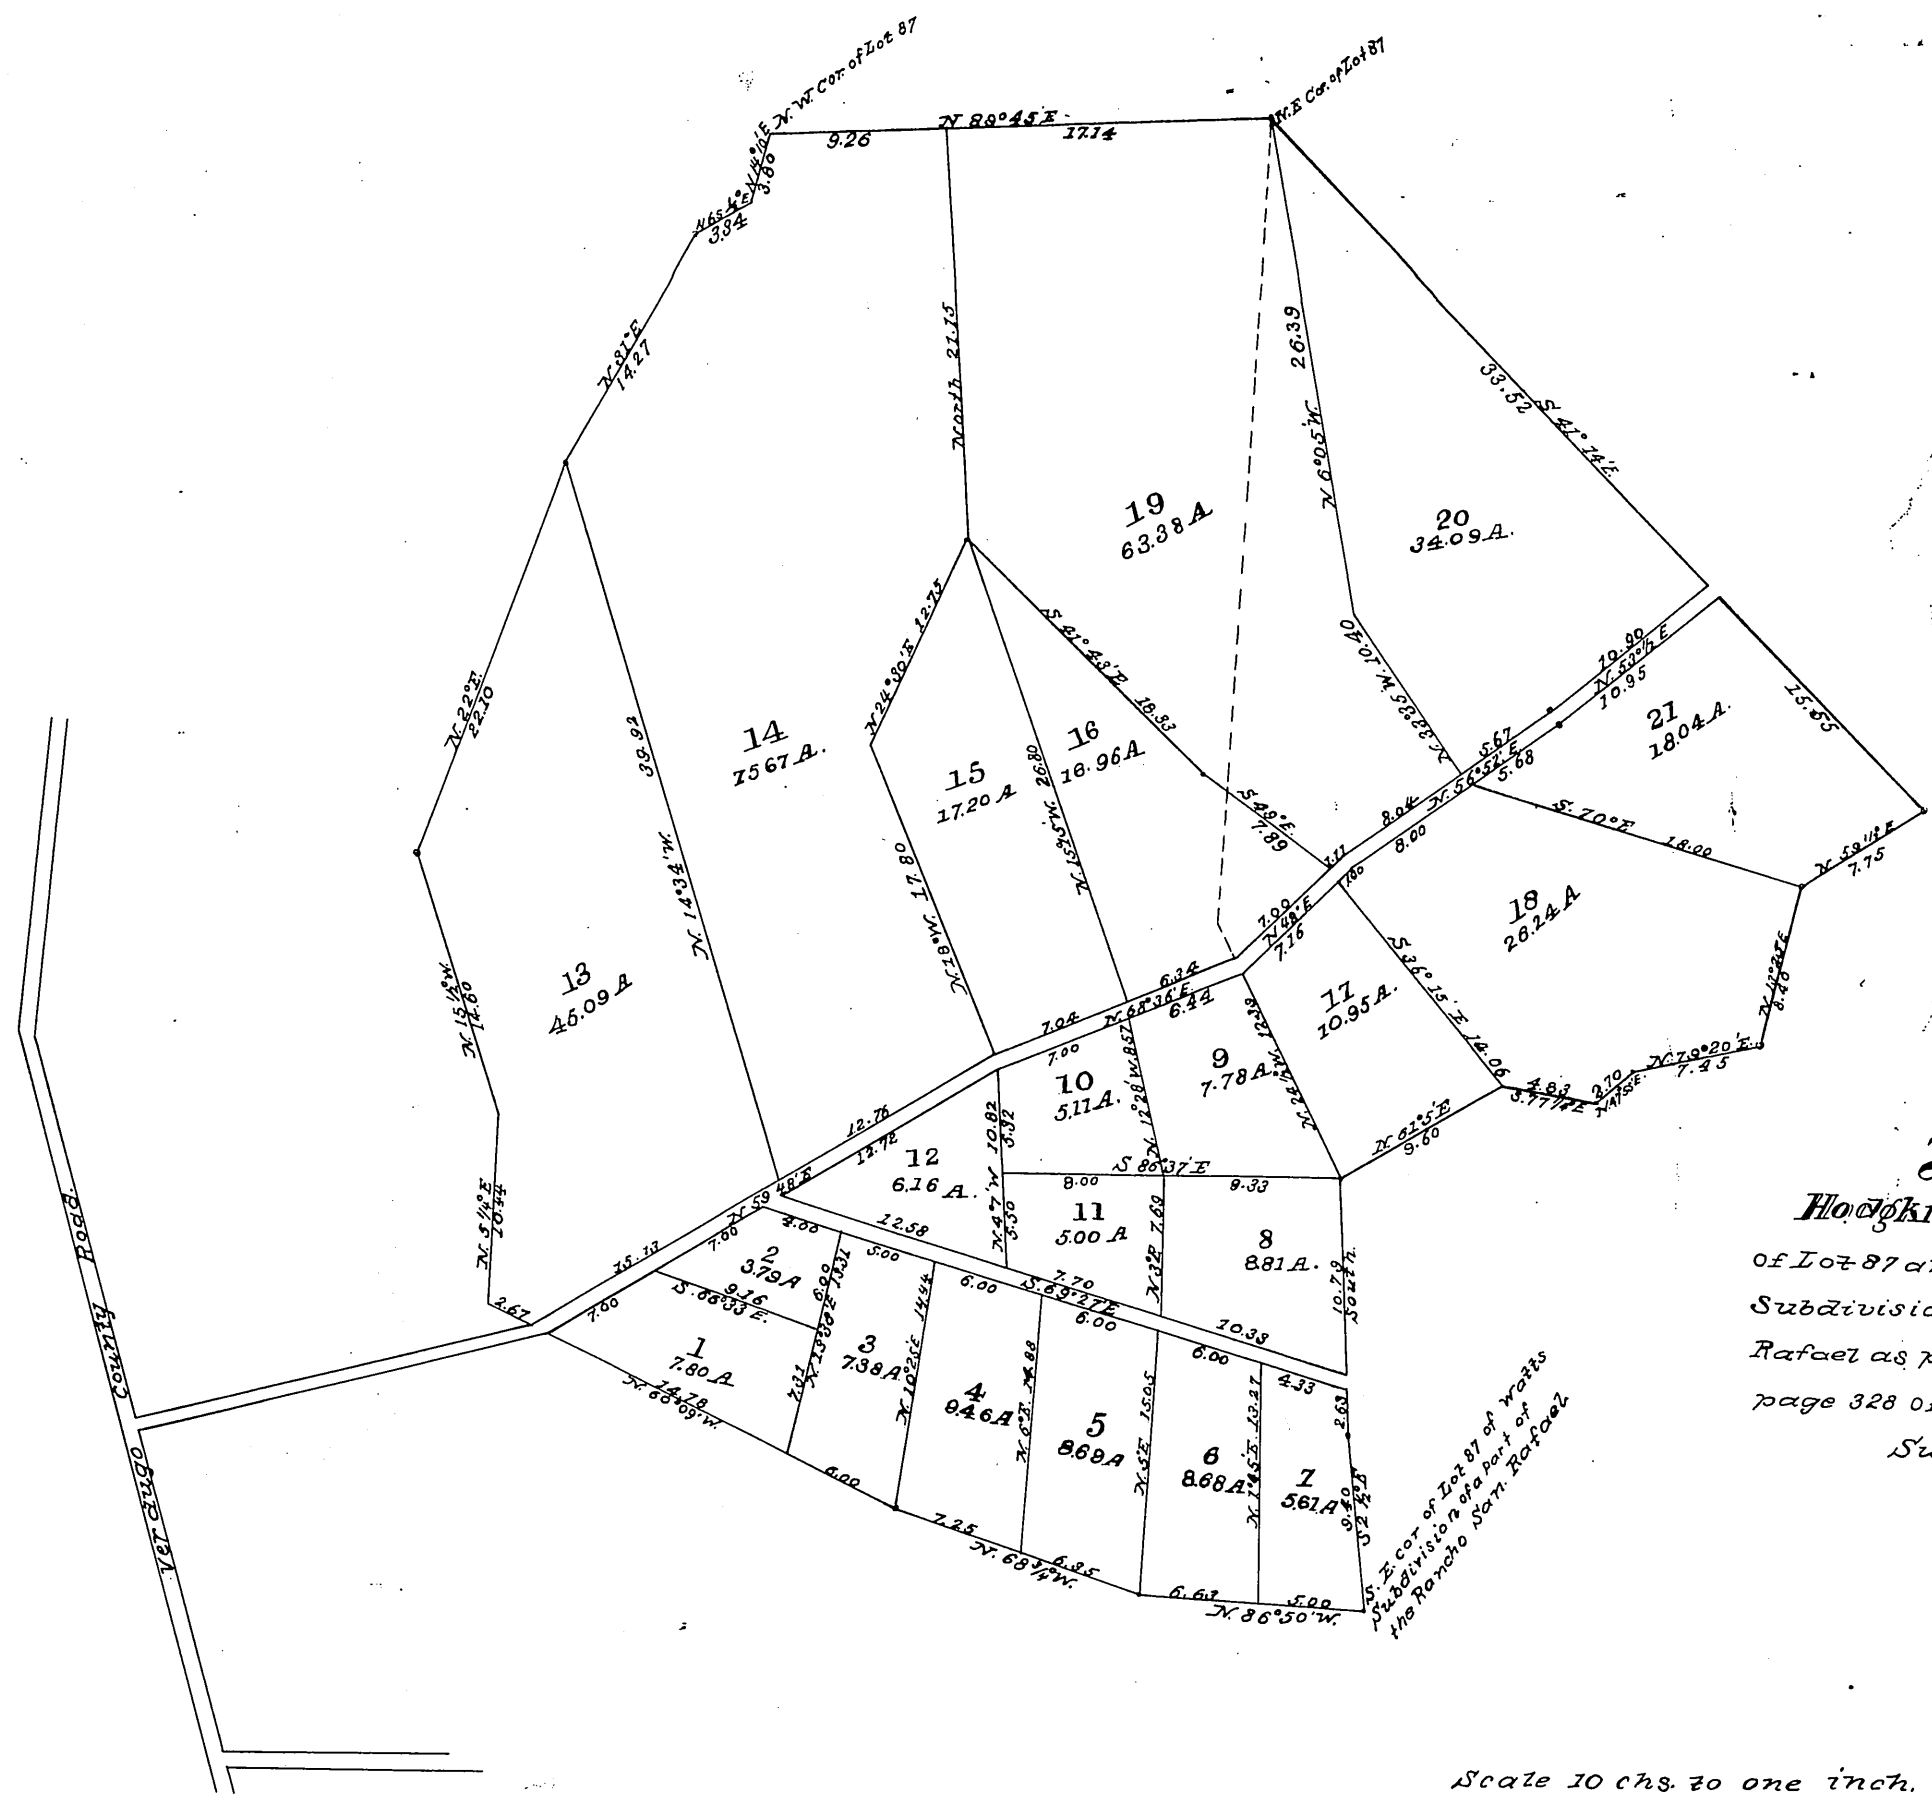

**Map of**  
**Hopkins Subdivision**  
 of Lot 87 and part of Lot 88 of Watts'  
 Subdivision of a part of the Rancho San  
 Rafael as per map recorded in Books  
 page 328 of miscellaneous Records as  
 Surveyed in Feb'y 1864  
 by E. T. Wright.

Scale 10 chs. to one inch.

Recorded at request of E.T. Wright.  
 June 4th 1884. at 9:30 AM

For lots 8 & 11 for Sierra Ave. D: 38-232 O.R. 3140-121  
 For Lot 13 to L.A. Co. Flood Control Dist. D: 28-262 O.R. 3047-82