

MR 7-35

C. Hartwells Subdivision  
of Lot 18  
of

Griffin's Addition to East Los Angeles

Los Angeles Co Cal

as per map recoded in Book 3 pages 194, 195 Miscellaneous Records  
of Los Angeles Co Cal

Scale 40ft = 1 inch


Williell Thomson Surveyor

October 1885

60

St

Workman

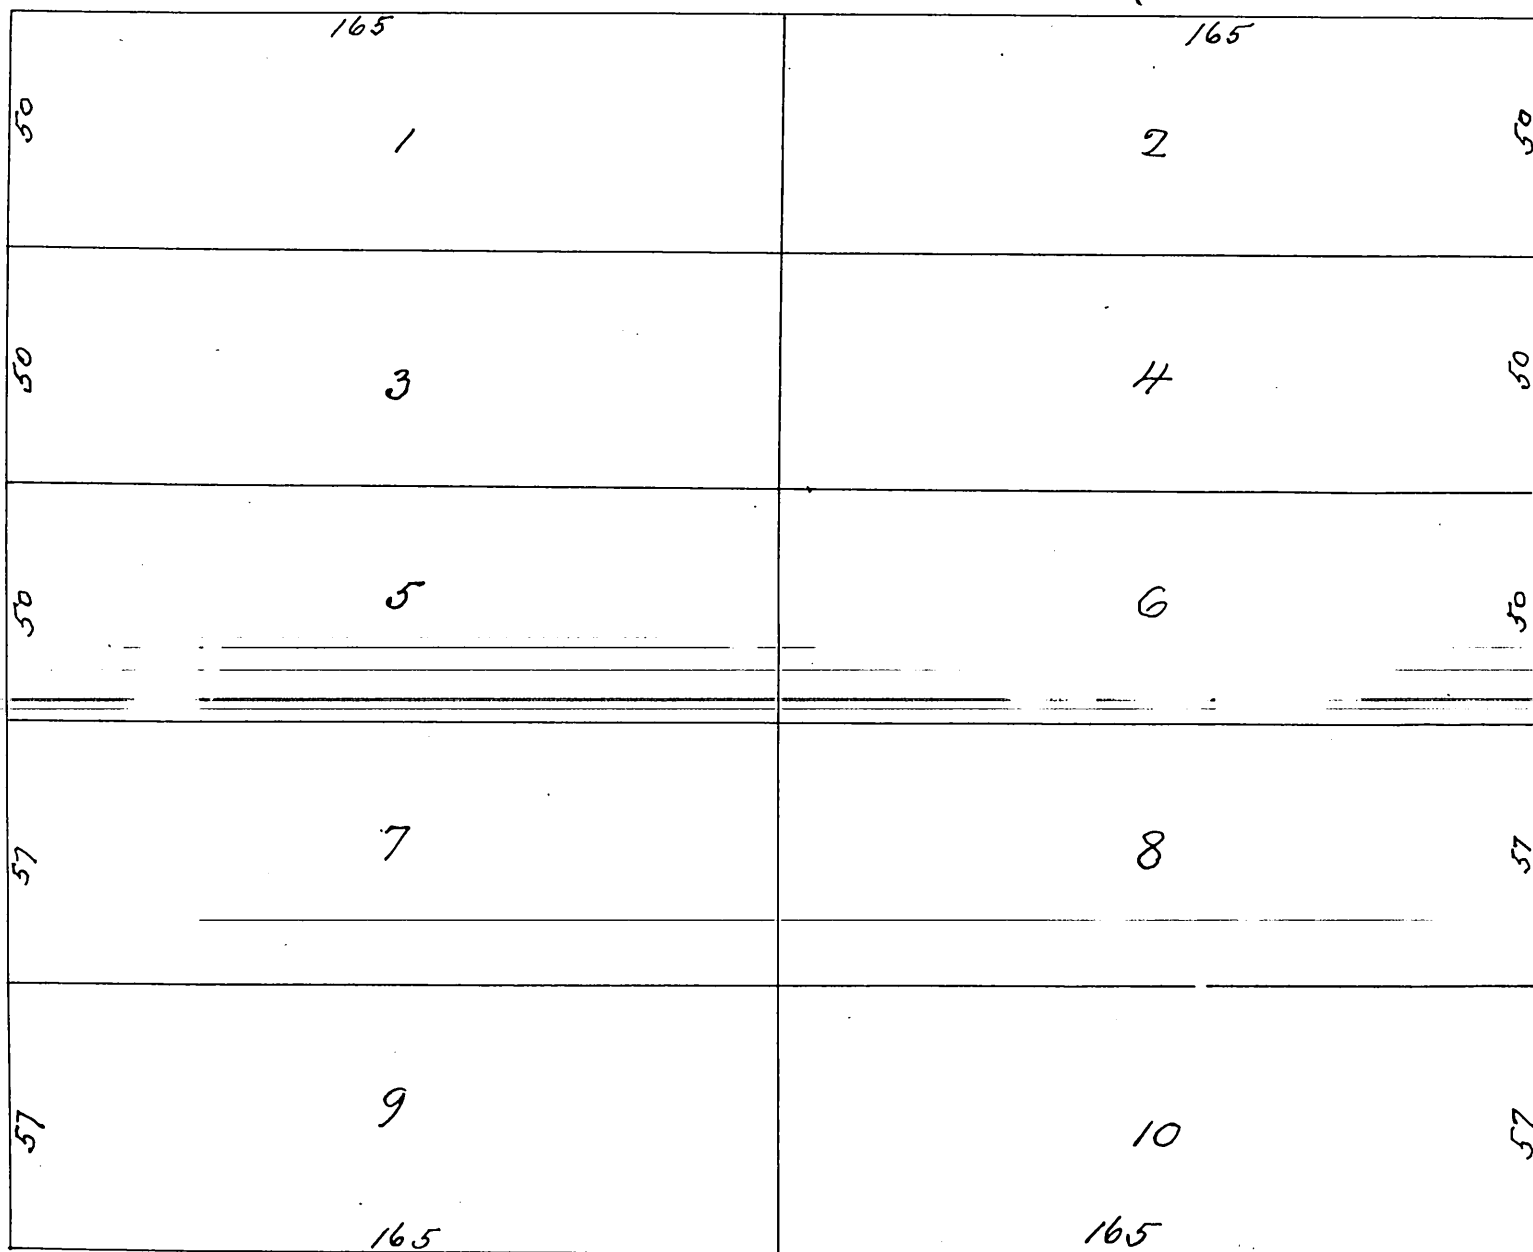

60

Sichel Street

Sichel

Recorded at request of C. Hartwell Oct 20 1885 at 9 min past 10 o m in Book of Misc Records  
page 14 Records Los Angeles County  
Frank A. Gibson County Recorder  
by W. B. Richard Deputy

A full true and correct copy of the original recorded December 11<sup>th</sup> 1885 at  
43 min past 4 pm at request of Chas. J. Fox  
Frank A. Gibson County Recorder  
by W. B. Richard Deputy