


MR 10-54

Subdivision of the Q. O. Bristol Tract.

In division B of subdivided lands of the San Gabriel
Orange Grove Association Map Jan'y 25. 1874 Book R
pages 556, 559 Records Los Angeles County Cal.

(Reduced to a scale of 100 feet to one inch to
accommodate size of this book - Recorder)

Pasadena Cal.
August 4th 1886
W. W. Mills C.E.
Surveyor.

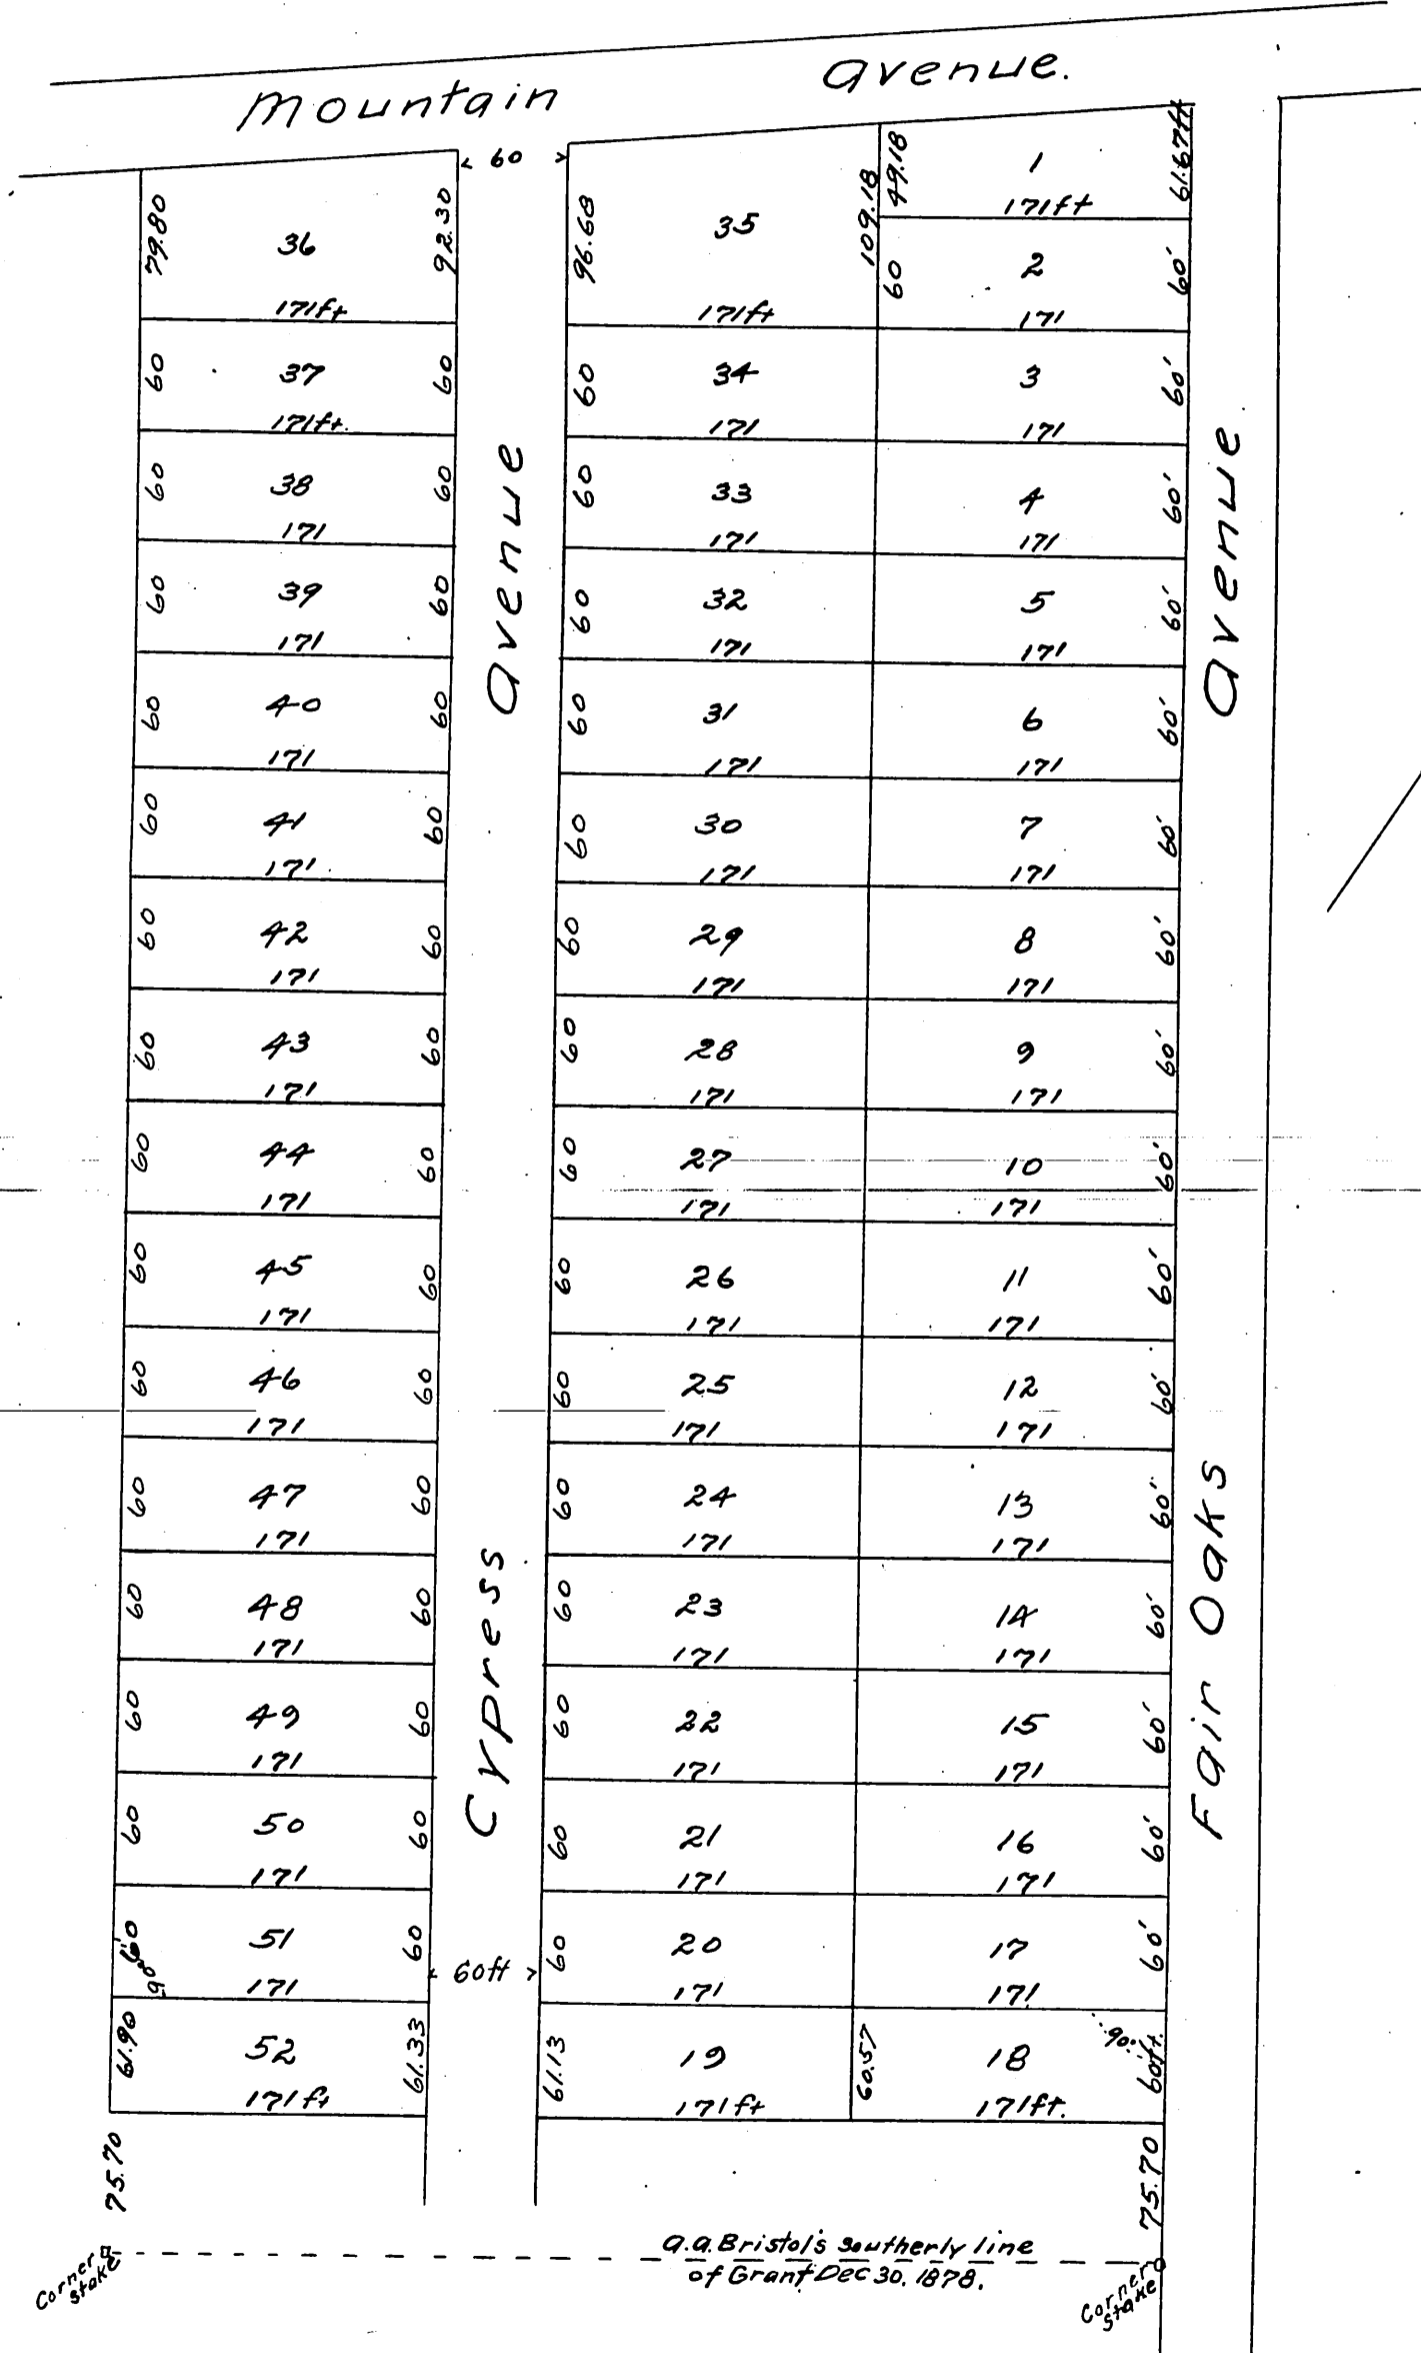

Q. O. Bristol's southerly line
of Grant Dec 30, 1878.

a full true and correct copy of the original (reduced
from a scale of 80ft to one inch to a scale of 100 feet to one
inch.) recorded August 9th 1886 at 11:57 AM at request
of Q. O. Bristol.

Frank A. Gibson County recorder.
By Arthur Bray Deputy.