


Map OF THE New Fair Oaks Avenue Tract Pasadena, Cal.

Being a subdivision of the East part of Lot 3 ^{the East} and Southerly part of Lot 4, all of Lot 5 and the West portions of Lots 6, 7 and 8 of Block B of the San Pasqual Tract of the Lake Vineyard Land and Water Association Lands Los Angeles Co Cal the plat of which last named Tract is recorded in the Recorders Office of said County in Miscellaneous Record N^o 2 page 315 Also of portions of the West part of Lot or Block U of the tract known as the Subdivision of Lands belonging to J. H. Painter and B. F. Ball Los Angeles Co Cal the plat of which last named Subdivision is recorded in the Recorders Office of said County in Miscellaneous Record N^o 4 page 529 The lines courses dimensions and numbers of the aforesaid lots 3, 4, 5, 6, 7 and 8 Block B are shown on this map in (green) dotted lines and figures and the boundaries of part of said Lot or Block U in shaded line red.

Blocks A B C D & E Property of M D Painter
Blocks F & G Property of Young & Macpherson

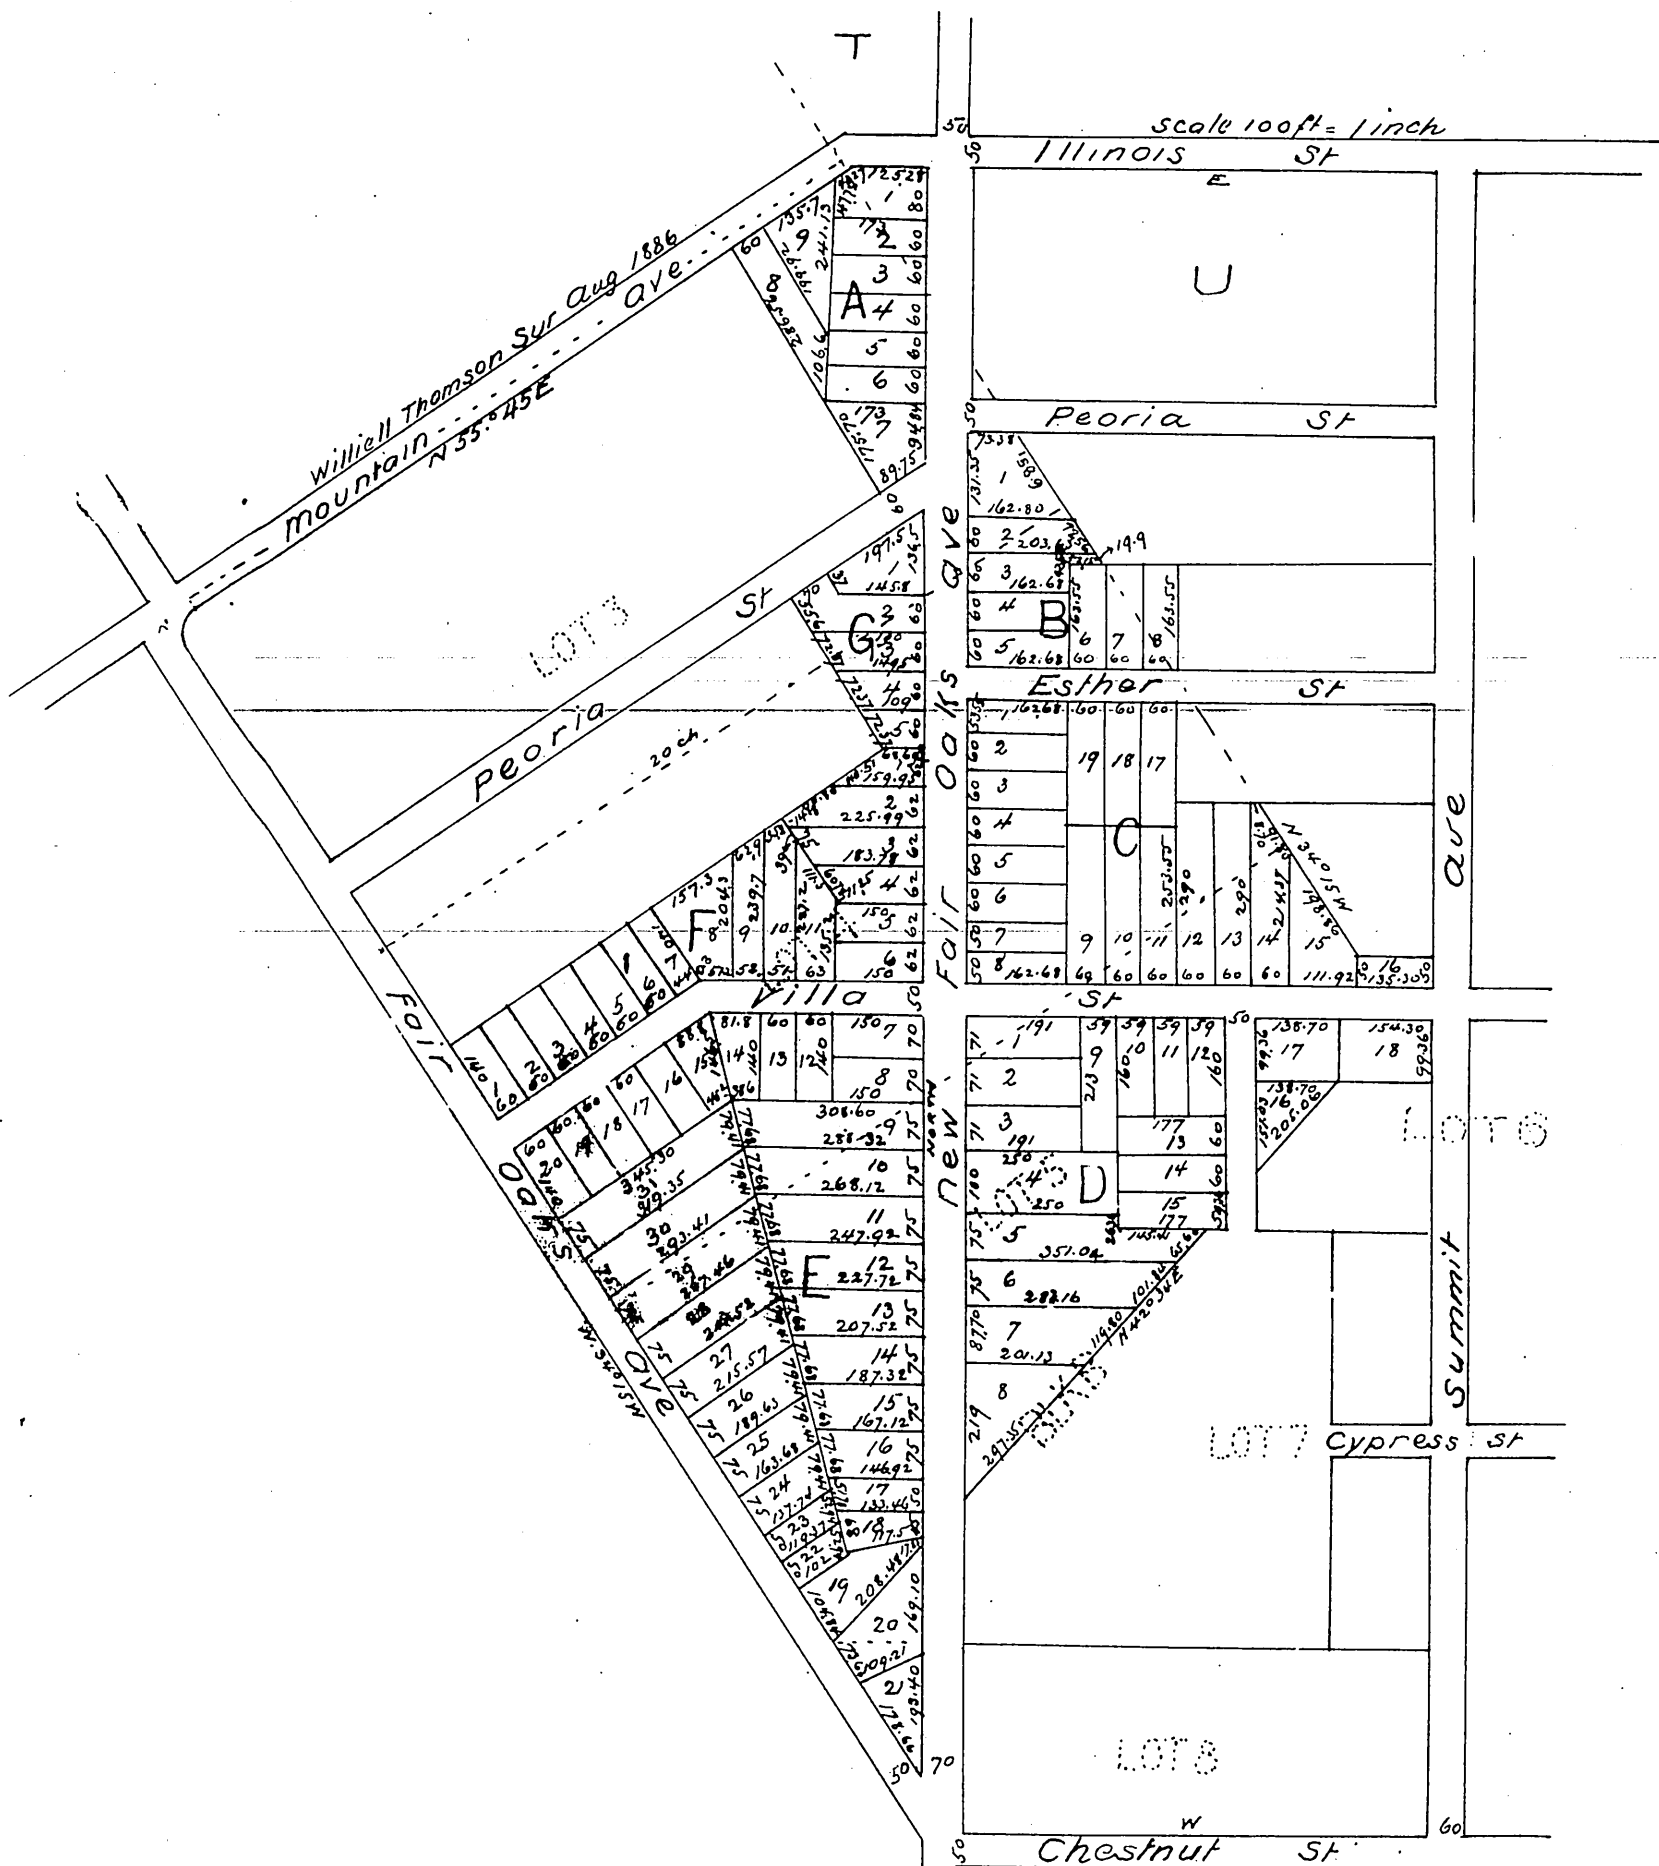

a full, true and correct copy of the original
(reduced to the scale of 300 feet to one inch
recorded Sept 11th 1886 at 11²³ A M at request
of M. D. Painter
Frank A Gibson County Recorder
By Arthur Paray Deputy 11