


33

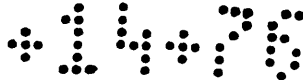


Map of Bradbury's Addition to
the Town of Monrovia
Los Angeles County

Know all men by these presents that the undersigned is the Owner of all the lands embraced in and shown by the map of the "Town of West Duarte" which map is recorded in the Office of the County Recorder of Los Angeles County in Book 14 of Miscellaneous Records at pages 75 and 76

That he purposes to change and hereby changes the name of the said Townsite of "West Duarte" to that of Bradbury's Addition to Monrovia and the map of "West Duarte" is hereby accordingly corrected to read "Map of Bradbury's Addition to Monrovia"

Witness my hand and Seal this 22nd day of April 1887
L. L. Bradbury.

J K

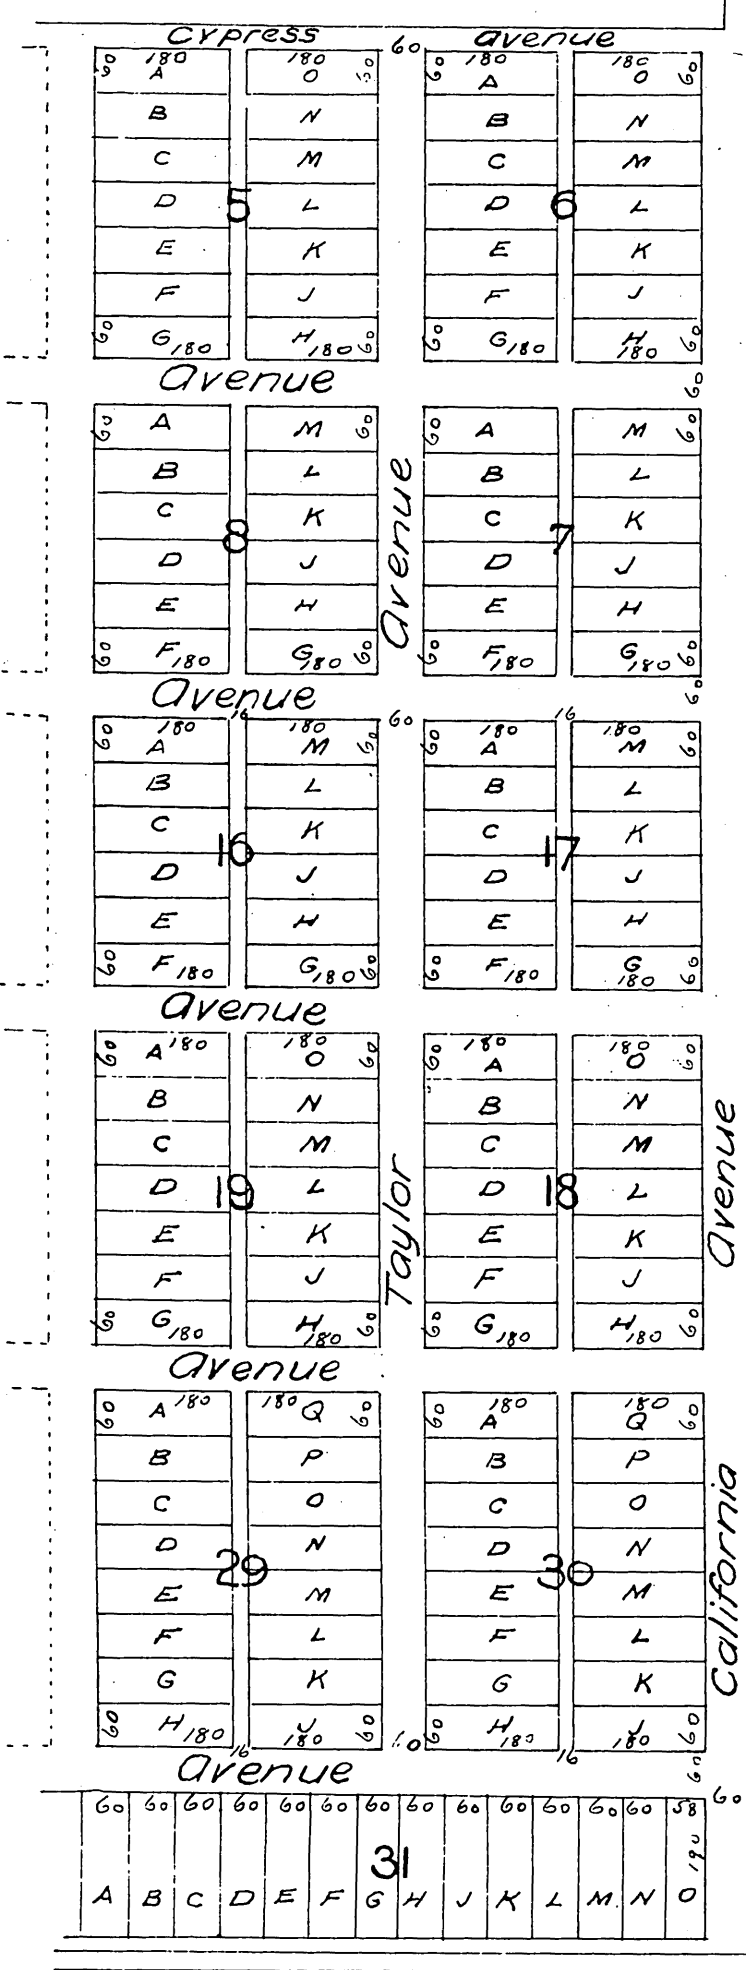

MAP
OF
West Duarte
Los Angeles Co
California

Scale 200ft to 1" =

Surveyed by Flanagan & Quintoru

A full true and correct copy of the original
(reduced to a scale of 250 feet to one inch)
recorded March 5 1887 at 67 min past 2 P.M.
at request of L.L. Bradbury
Frank A. Gibson County Recorder
By Geo Douglas Deputy