


Ford's Temple-Street Addition

TO THE
City of Los Angeles
California.

1597

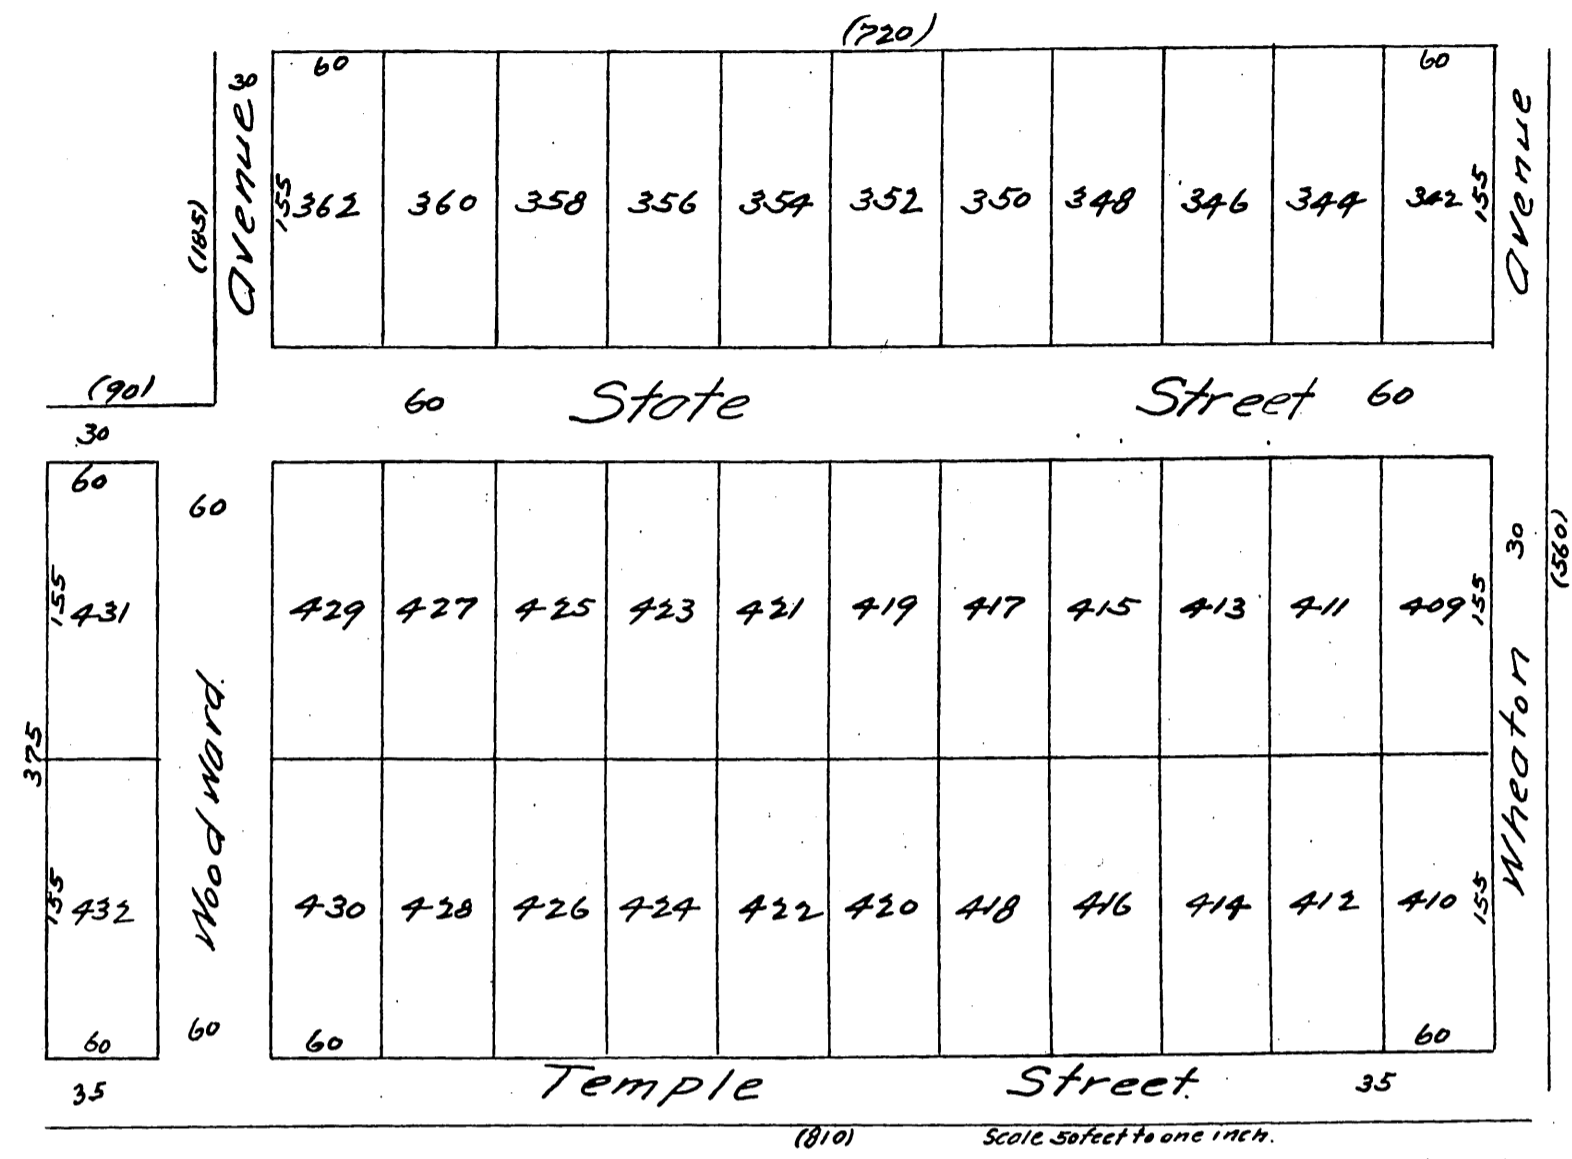

This Indenture made this 10th day of March A.D. 1887 by E.P. Ford and Sarah E. Ford his wife, the owners of the following described piece or parcel of land to wit: All that certain piece, parcel, or lot of land lying and lying in the South East, corner of the fractional Northwest quarter of Section Eighteen (18), Township One (1) South Range 13 West of San Bernardino Meridian in the County of Los Angeles State of California, and more particularly bounded and described as follows to wit: Commencing at a point on the West boundary of the City of Los Angeles in the County of Los Angeles State of California at a round post four (4) inches in diameter set at the Southeast corner of lot number Two (2) of said fractional North West quarter of Section Eighteen (18) and running, thence North along said West boundary of said City of Los Angeles five hundred and sixty feet (560 ft), thence due West Seven hundred and twenty feet (720 feet), thence South one hundred and eighty five feet (185 ft), thence West ninety (90) feet, thence South three hundred and seventy five (375) feet, thence due East eight hundred and ten (810) feet to place of beginning, containing 10 acres and $\frac{3}{1000}$ (10.003) Explorations of Plat: All lots are 60 feet wide and one hundred and fifty five (155) feet deep. State Street east of Woodward Avenue and Woodward Avenue South of State Street are each 60 feet wide, Woodward Avenue north of State Street and State Street West of Woodward Avenue and Wheaton Avenue are each 30 feet wide. Temple Street 35 ft. The undersigned do certify that I plotted the above named Addition according to description in deed and that the same is true and correct. R. W. Luttrell, Co. Surveyor Sedgwick County Kas. Witnesseth, That we said E.P. Ford and Sarah E. Ford his wife the of Sedgwick County, State of Kansas, the owners of said described tract or parcel of land, have caused the same to be plotted as shown by the above and foregoing plat and explanations as an addition to the city of Los Angeles Los Angeles County California which is named and shall be known as Ford's Temple Street Addition to the City of Los Angeles California. Witnesseth also, That we do dedicate and release to the use of the public all our right, title and interest in the Streets and Avenues in said Addition forever. In Witness Whereof we subscribe our names

E. P. Ford (Seal)
Sarah E. Ford (Seal)

a full, true and correct copy of the original (reduced to the scale of 100 feet to one inch) recorded April 11 1887 at 11 A.M. at request of, E.P. Ford.

Frank A. Gibson County Recorder
By Geo. Bugbee Deputy