

# Sherman & Pinney's

Subdivision of Lot A, Block 16 2<sup>nd</sup> Addition to


## Monrovia Tract.

Registered in Book 10 on page 37 of Miscellaneous Records of L. A. Co. Cal.

Surveyed by J. S. McDonald C.E.

Scale 1 inch = 80 ft.

Being subdivision of lots 5, 12 & 13 Sec. 25 Tp. 1. N. Range 11 W. S. B. M.  
as shown in map of subdivision of the Rancho Azusa de Duarte  
recorded in Book 6, Page 80 Miscellaneous Records Los Angeles County Cal.

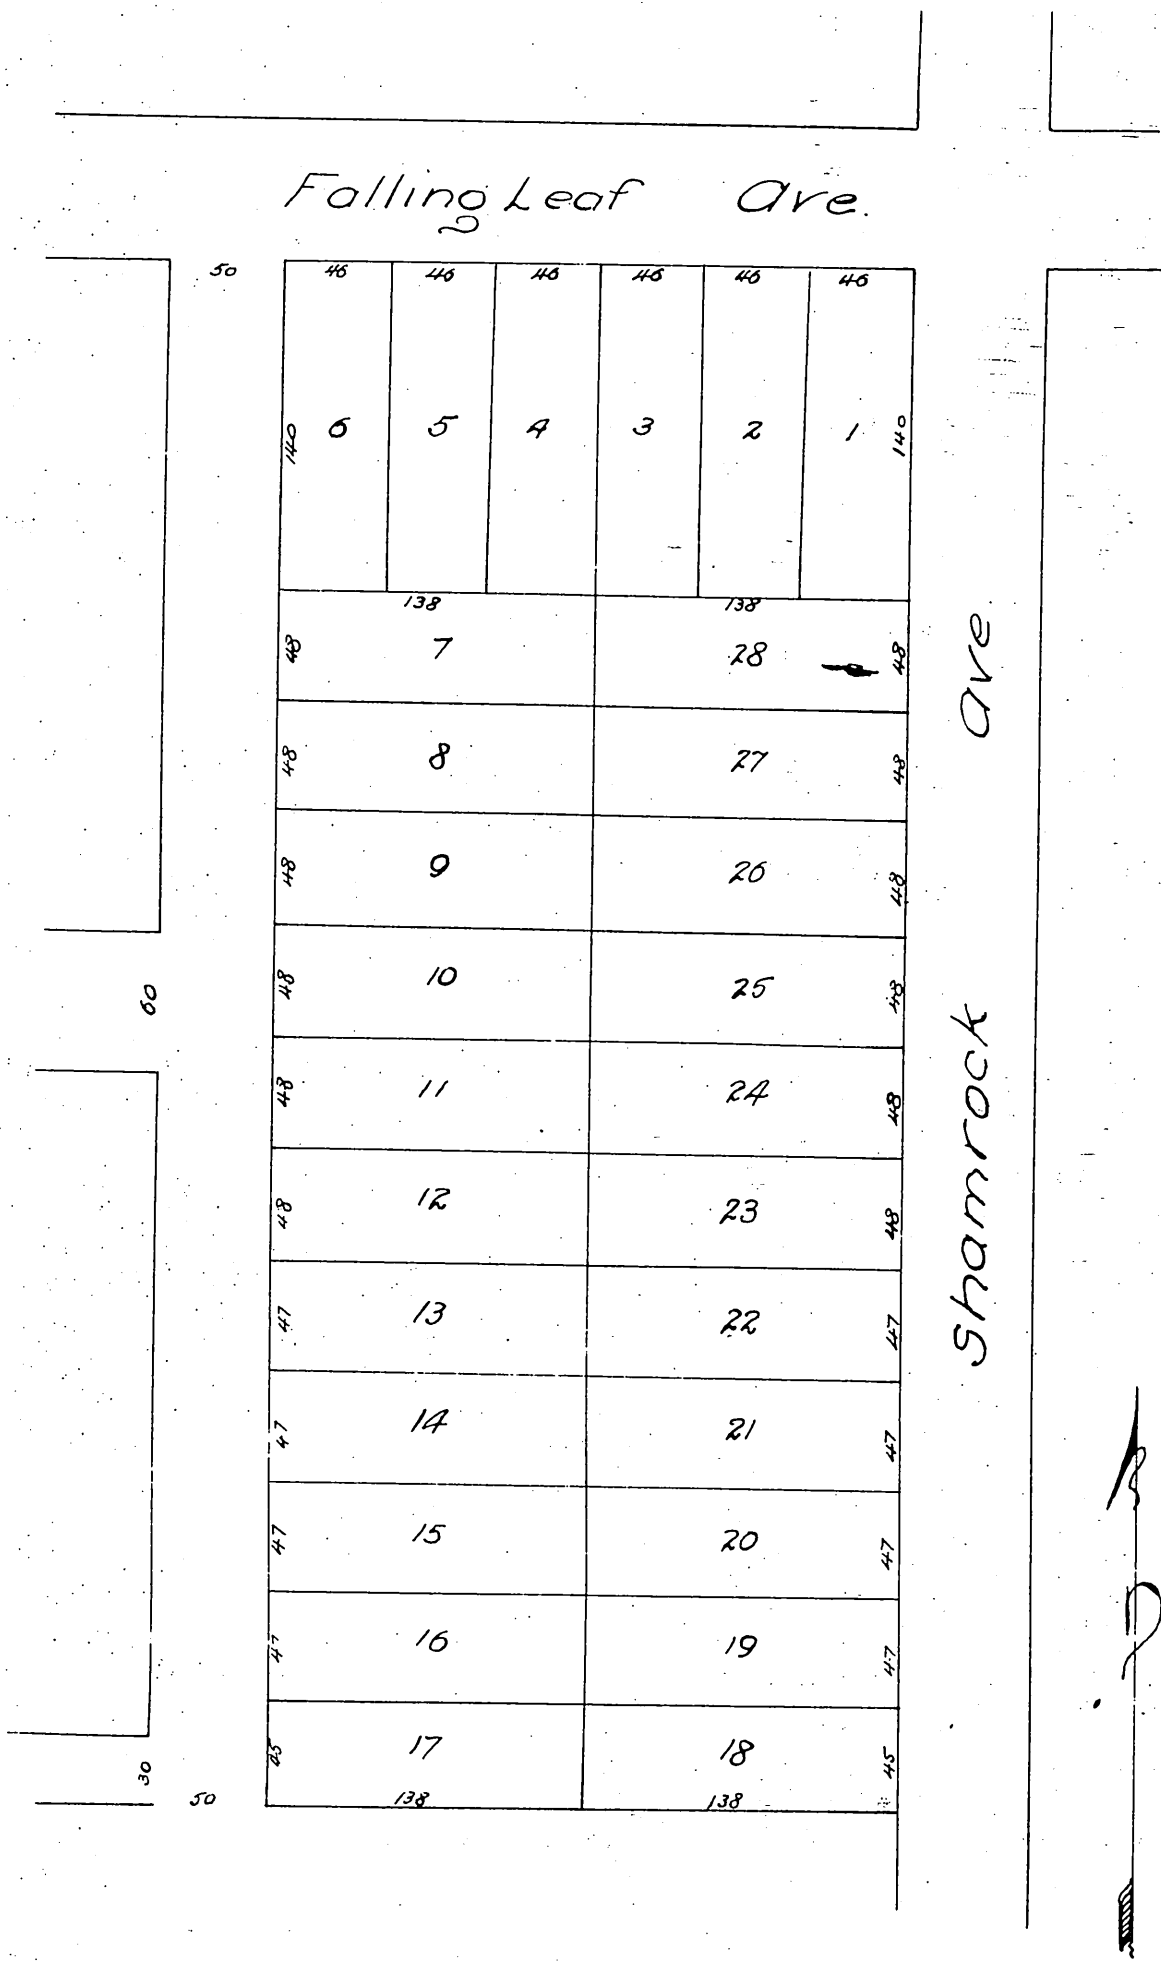

A full, true and correct copy of the original  
recorded April 14, 1887 at 8<sup>35</sup> A. M. at request  
of Sherman & Pinney.

Frank Gibson  
Deputy Recorder

County Recorder  
Deputy