

Los Angeles Cal. Oct. 25 1887  
 The map recorded in Book 16 Page 40, Miscellaneous records Los Angeles County California should read The Highland Subdivision of Lots C and D in Block 16 addition to the Monrovia Tract Rancho Duarte Los Angeles Co Cal. The map recorded in Book 10 page 37 Miscellaneous records said county of said addition No 2. The correction was made in the map Highland Subdivision Lots C & D. D.A. 16th Addition to Monrovia Tract.


A full, true and correct copy of the original recorded at request of A. A. Campbell, Oct. 25th 1887 at 10 min past 9 A.M.  
 Frank A. Gibson County Recorder  
 By Geo. Bugbee, N. J. Deady.

# Highland Subdivision

of Lots C & D in Block 16 1st addition to the  
 Monrovia Tract Rancho Duarte  
 Los Angeles Co Cal.

Surveyed by J.S. McDonald C.E. Monrovia.

Scale 1 inch = 80 ft

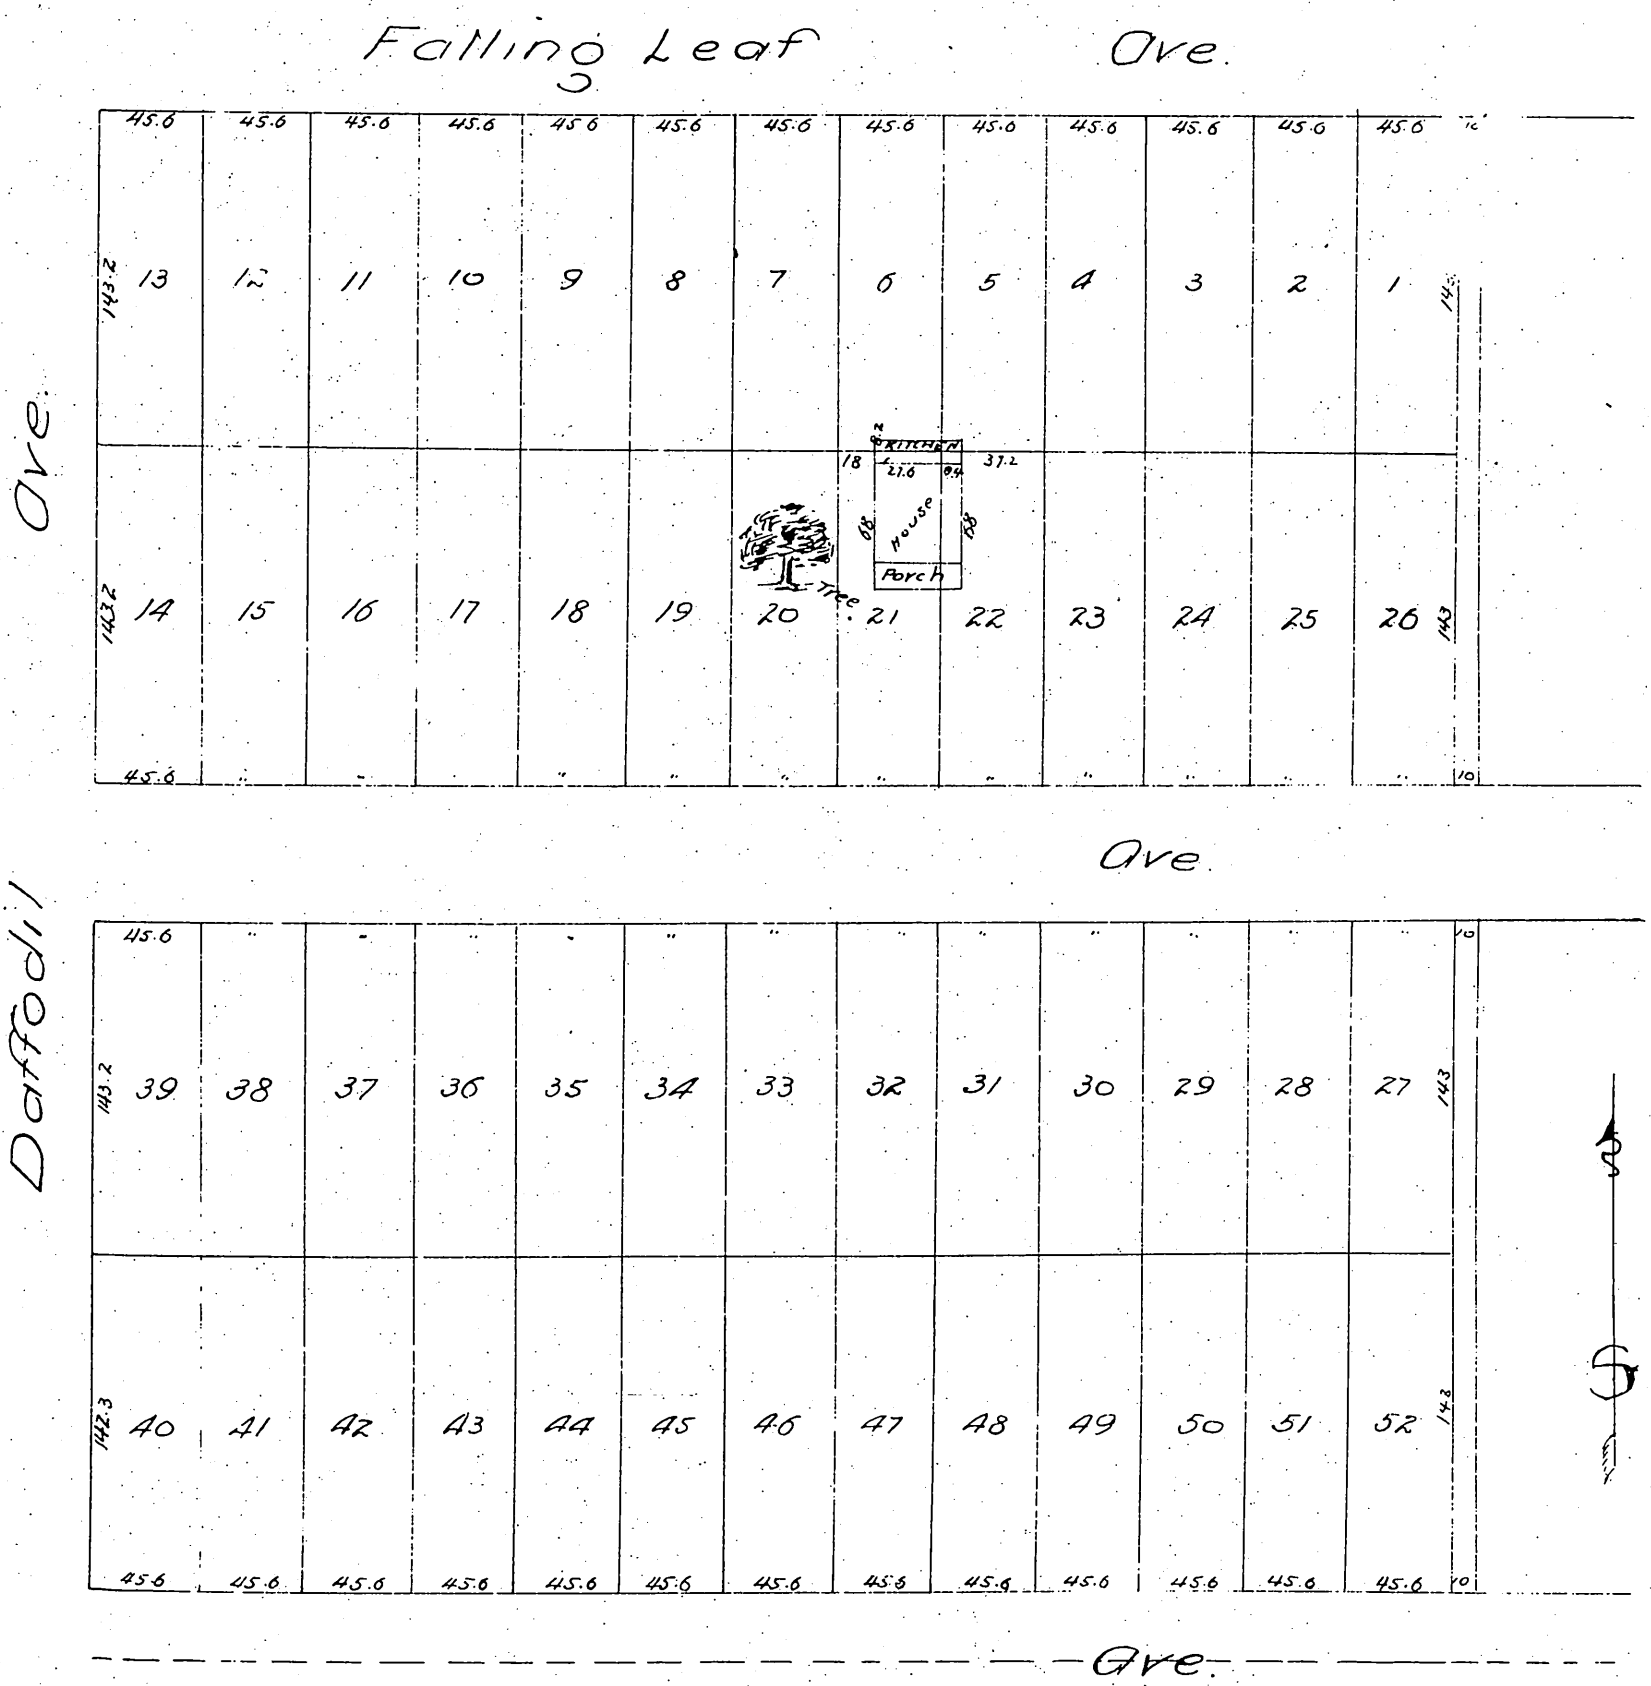

A full, true and correct copy of the original  
 recorded April 28, 1887 at 20 min. past 10  
 A.M. at request of Buck and Campbell.  
 Frank A. Gibson County Recorder  
 By Geo. Bugbee. Deputy.