


# MAP OF S. Stratton's Subdivision

of the East 400 ft. of lot 2 and the North 165 ft.  
of lot 3 block J. San Pasqual Tract of the  
Lake Vineyard Land and Water  
Association Lands.  
Pasadena.

Surveyed by J.M. Willard C.E.  
Scale 100 ft. to the inch.

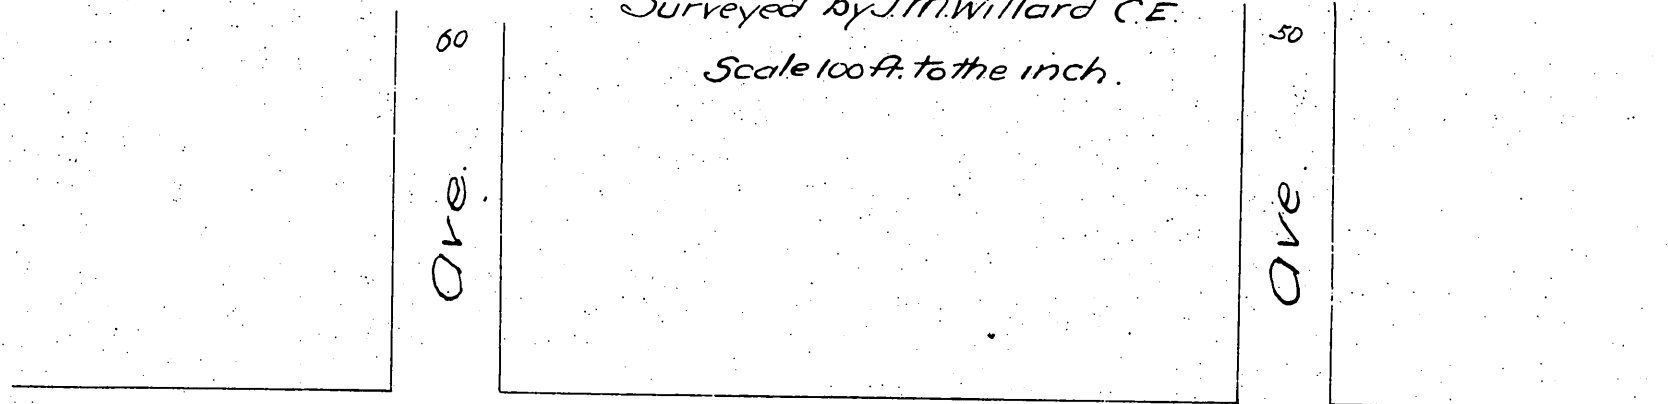

100 Colorado

St. 100

	68	66	66	100	100	
155	1	2	3	4	5	155
68	66	66	100	100		155

A.R.V.

	200	200	
55	15	6	55
55	14	7	55
55	13	8	55
55	12	9	55
55	11	10	55
	200	200	

Madison

Moline

60

50

A full, true and correct copy of the original  
recorded May 3, 1887 at 30 min. past 8 A.M.  
at request of S. Stratton.

*Frank A. Gibson* County Recorder.  
*By Geo. Bugbee* Deputy