


Pasadena Subdivision of Block 33

Townsite of
Long Beach Cal.
S.F. Langworthy, C.E.
Scale 50ft = 1 in
1887

Property of
Peter Sumstine H. C. Lewis
Isaac Mc Collum, Calvin Thornton.

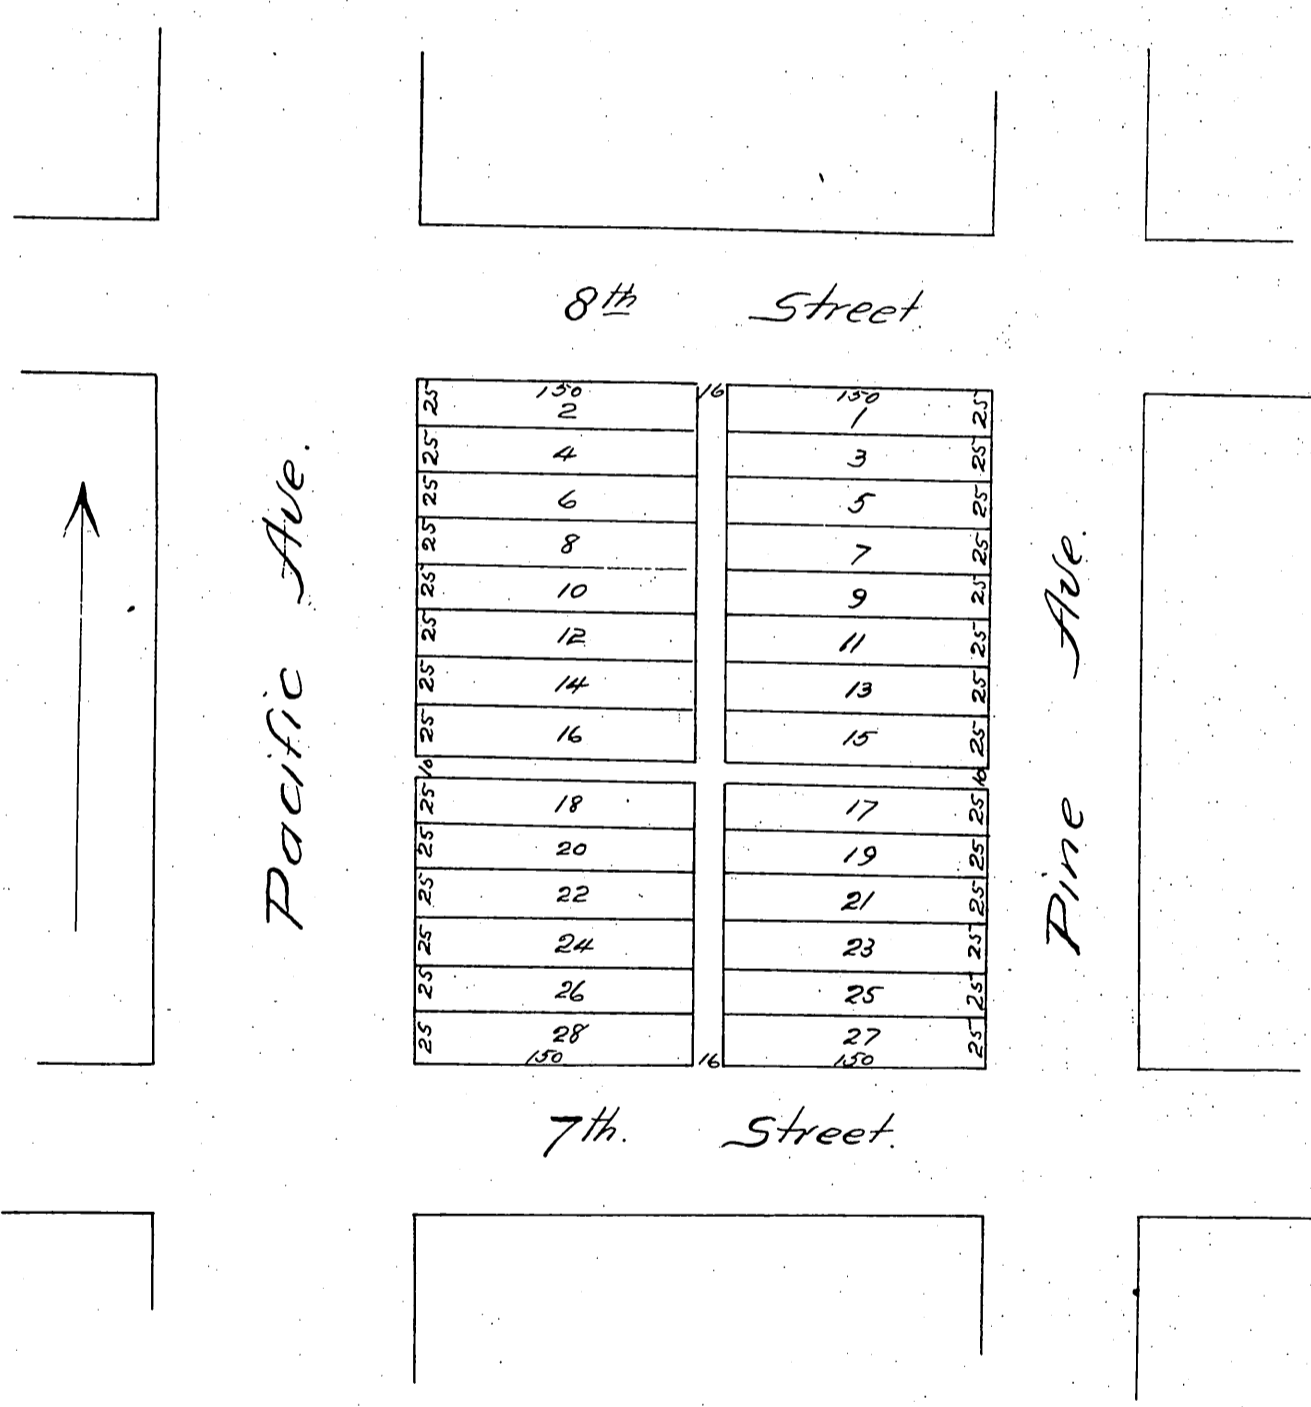

150	2	150	1
25	4	25	3
25	6	25	5
25	8	25	7
25	10	25	9
25	12	25	11
25	14	25	13
25	16	25	15
25	18	25	17
25	20	25	19
25	22	25	21
25	24	25	23
25	26	25	25
25	28	25	27
150		150	

A full true and correct copy of the original
(reduced to an exact one half size) recorded
August 11th 1887 at 8:13 A.M. at request of
Peter Sumstine

Frank A Gibson, County Recorder
by H. E. Johnston, Deputy.