


AMENDED MAP

Blocks Band C

of the

WALNUT GROVE TRACT

cor of Washing and Wolfskill St.

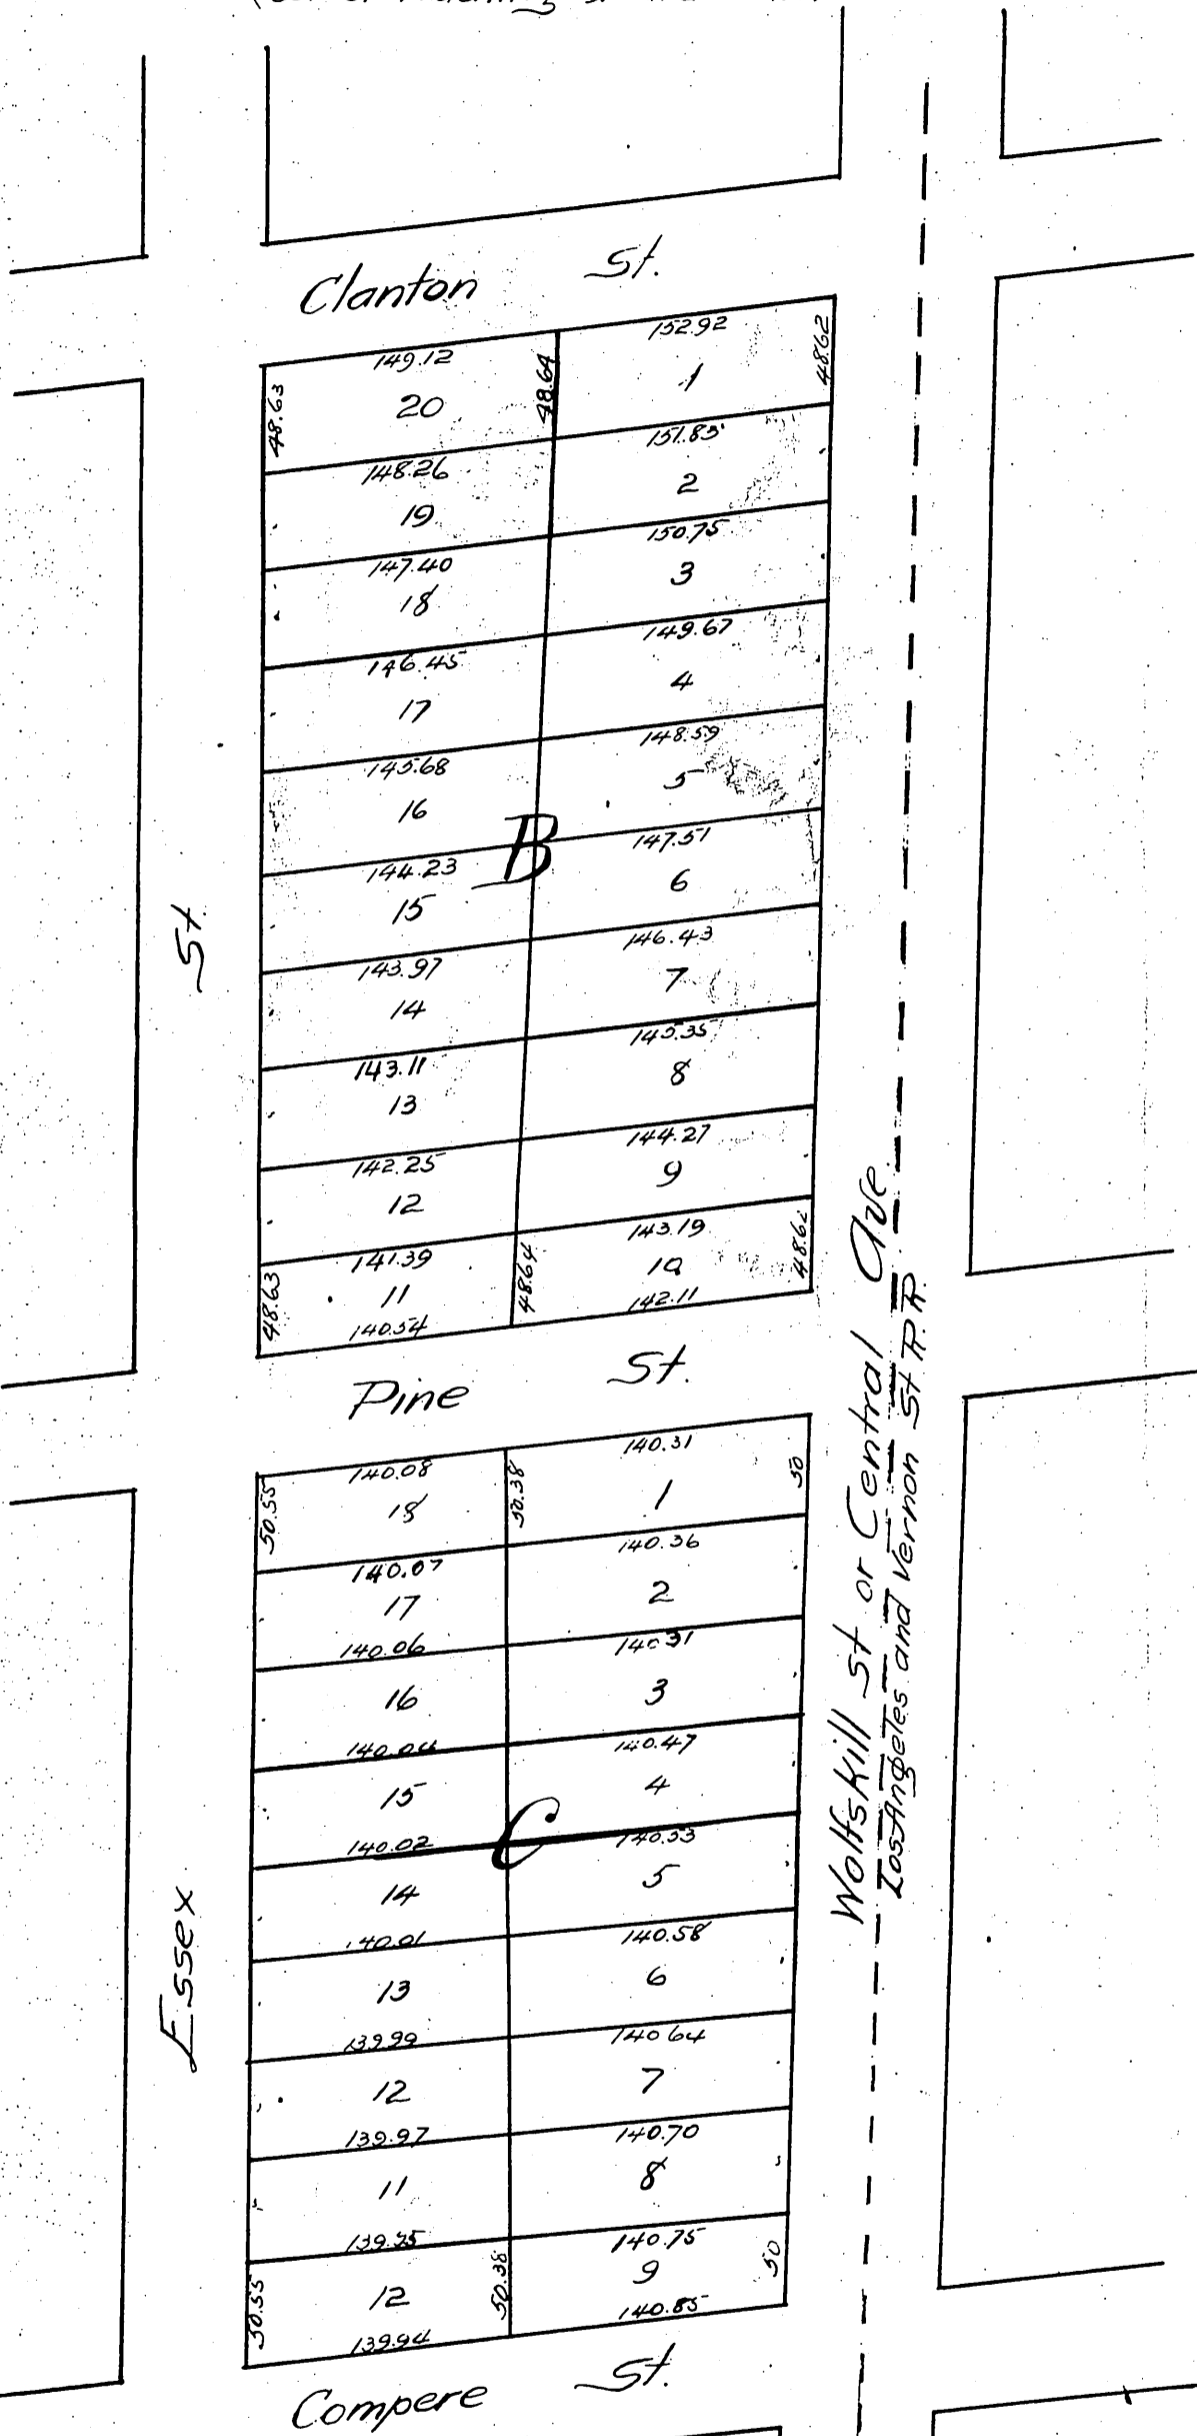

Clanton St.

149.12	20	152.92
148.26	19	151.85
147.40	18	150.75
146.45	17	149.67
145.68	16	148.59
144.23	15	147.51
143.97	14	146.43
143.11	13	145.35
142.25	12	144.27
141.39	11	143.19
140.54	10	142.11

Pine St.

140.08	18	140.31
140.07	17	140.36
140.06	16	140.31
140.04	15	140.47
140.02	14	140.33
140.01	13	140.58
139.99	12	140.64
139.97	11	140.70
139.35	10	140.75
139.94	9	140.85

Compere St.

A full true and correct copy of the original recorded August 15th 1887 at 11 A.M. at request of G. W. Tubbs.
 Frank A. Gibson, County Recorder.
 by W. E. Johnston, Deputy.