





HALLADAY'S ADDITION TO THE TOWN OF Santa Ana, Cal.

Description: Commencing at a point two thousand eight hundred thirty five and fifteen one hundredths (2835 15/100) feet west of section corner $\frac{1}{4}$ T5 S R9 W. S.B.M. thence south one thousand eighty two and eighty one one hundredths (1082.81) feet: thence west four hundred two and eighteen one hundredths (402.18) feet: thence north one thousand eighty two and eighty one one hundredths (1082.81) feet: thence east four hundred two and eighteen one hundredths (402.18) feet to the point of beginning

Notes: Commencing at a point thirty (30) feet south of a point twenty five (25) feet east of the N.W. corner of the above tract for the N.W. corner of Block A: thence establishing the interior corners according to the accompanying map.

HARRY F. STAFFORD SURVEYOR.

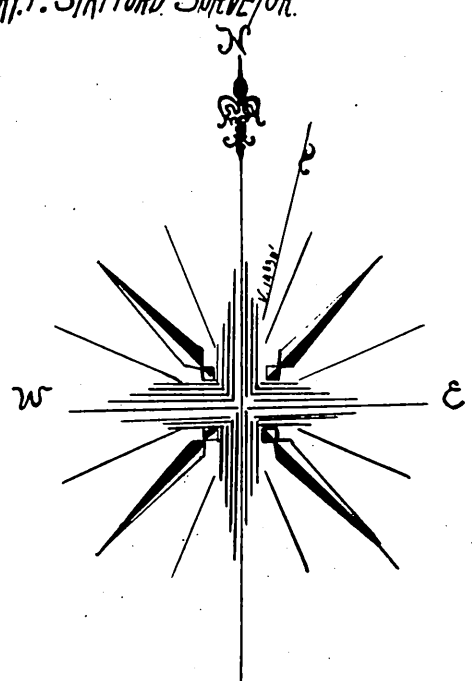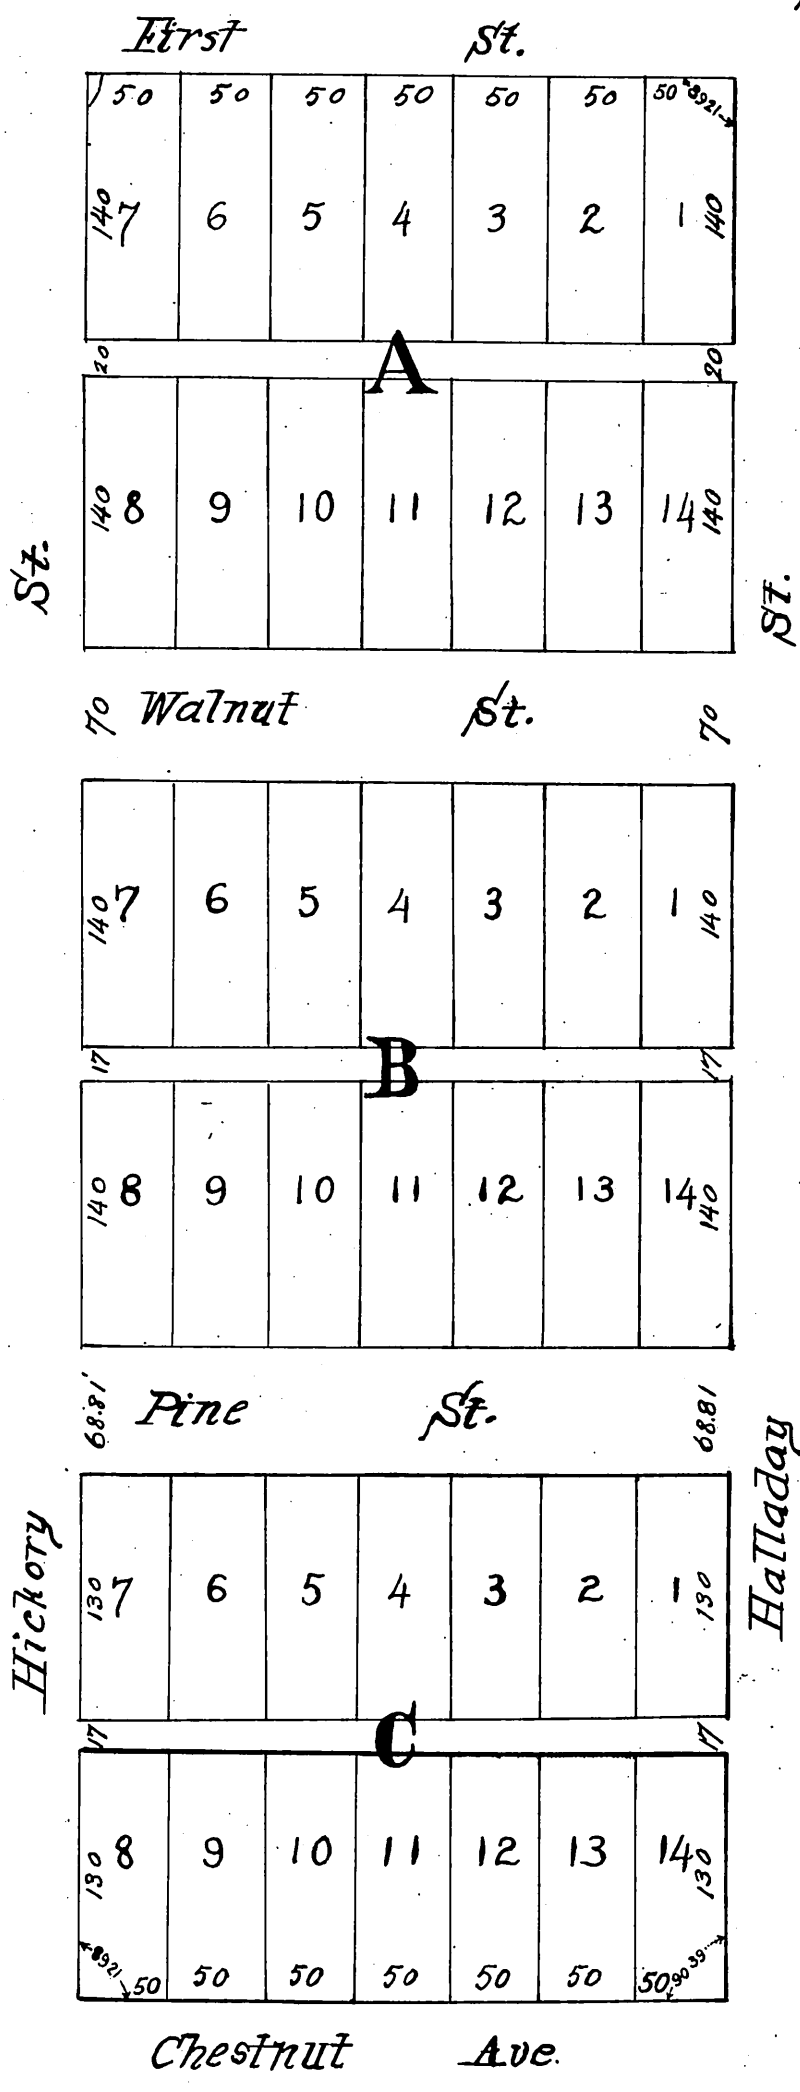

A full true and correct copy of the original recorded. Aug 22, 1887, at 12 55 M. at request of John W. Gardner. Frank A. Gibson Co. Recorder.