



# BROOKLYN HEIGHTS GANAHL TRACT

Subdivision of Lots 4 & 5, Blk. 74 H.S.


Surveyed July, 1887.

by

V.J. Rowan, Surveyor

Scale 100ft = 1 in.

Lots 11, 12, and Sly. 13 of Lot 10, Blk. 14, quitclaimed by L. A. City D:31-23 D:7361-87  
 Lot 8 Blk 8 Quitclaimed by L.A. City D:47-138, O.R. 4547-40

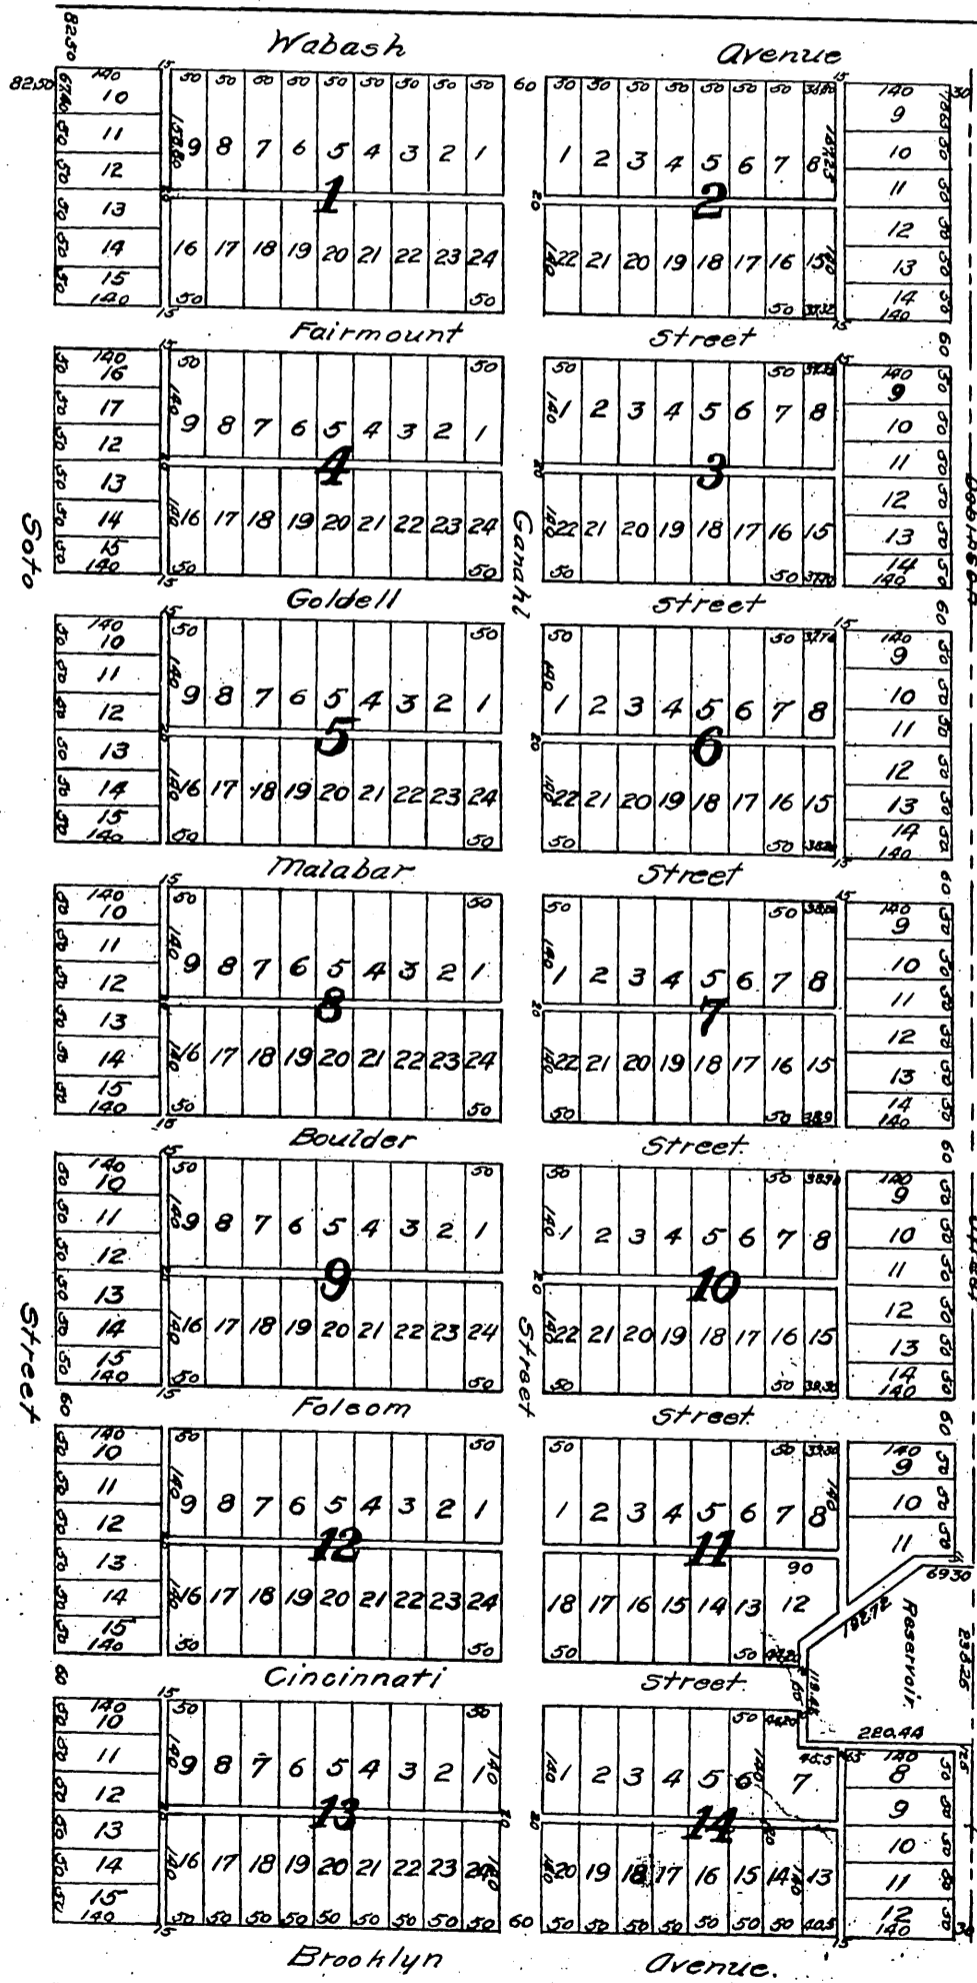

Scale reduced to  
250ft = 1 in.

Recorded Aug 23, 1887 at  
request of Edward Records

Opening of Cincinnati St, east, D: 3055-101-D:11-8  
 " " Dobinson St. D: 3069-86 D:11-10  
 Dobinson St changed to Matt St See Ord. 15626  
 Opening Alley in Blks 11 + 14 D:16-24 CF 575  
 VAC. OF ALLEYS IN BLOCKS 11 AND 14, SEE ORD. 29335.

*Handwritten initials or signature.*