


Lot 1, Blk. 9 to City of So. Pasadena D: 51-27 O.R. 4497-255.
 For Pasadena Ave. vacated D: 51-291 Ord. 685

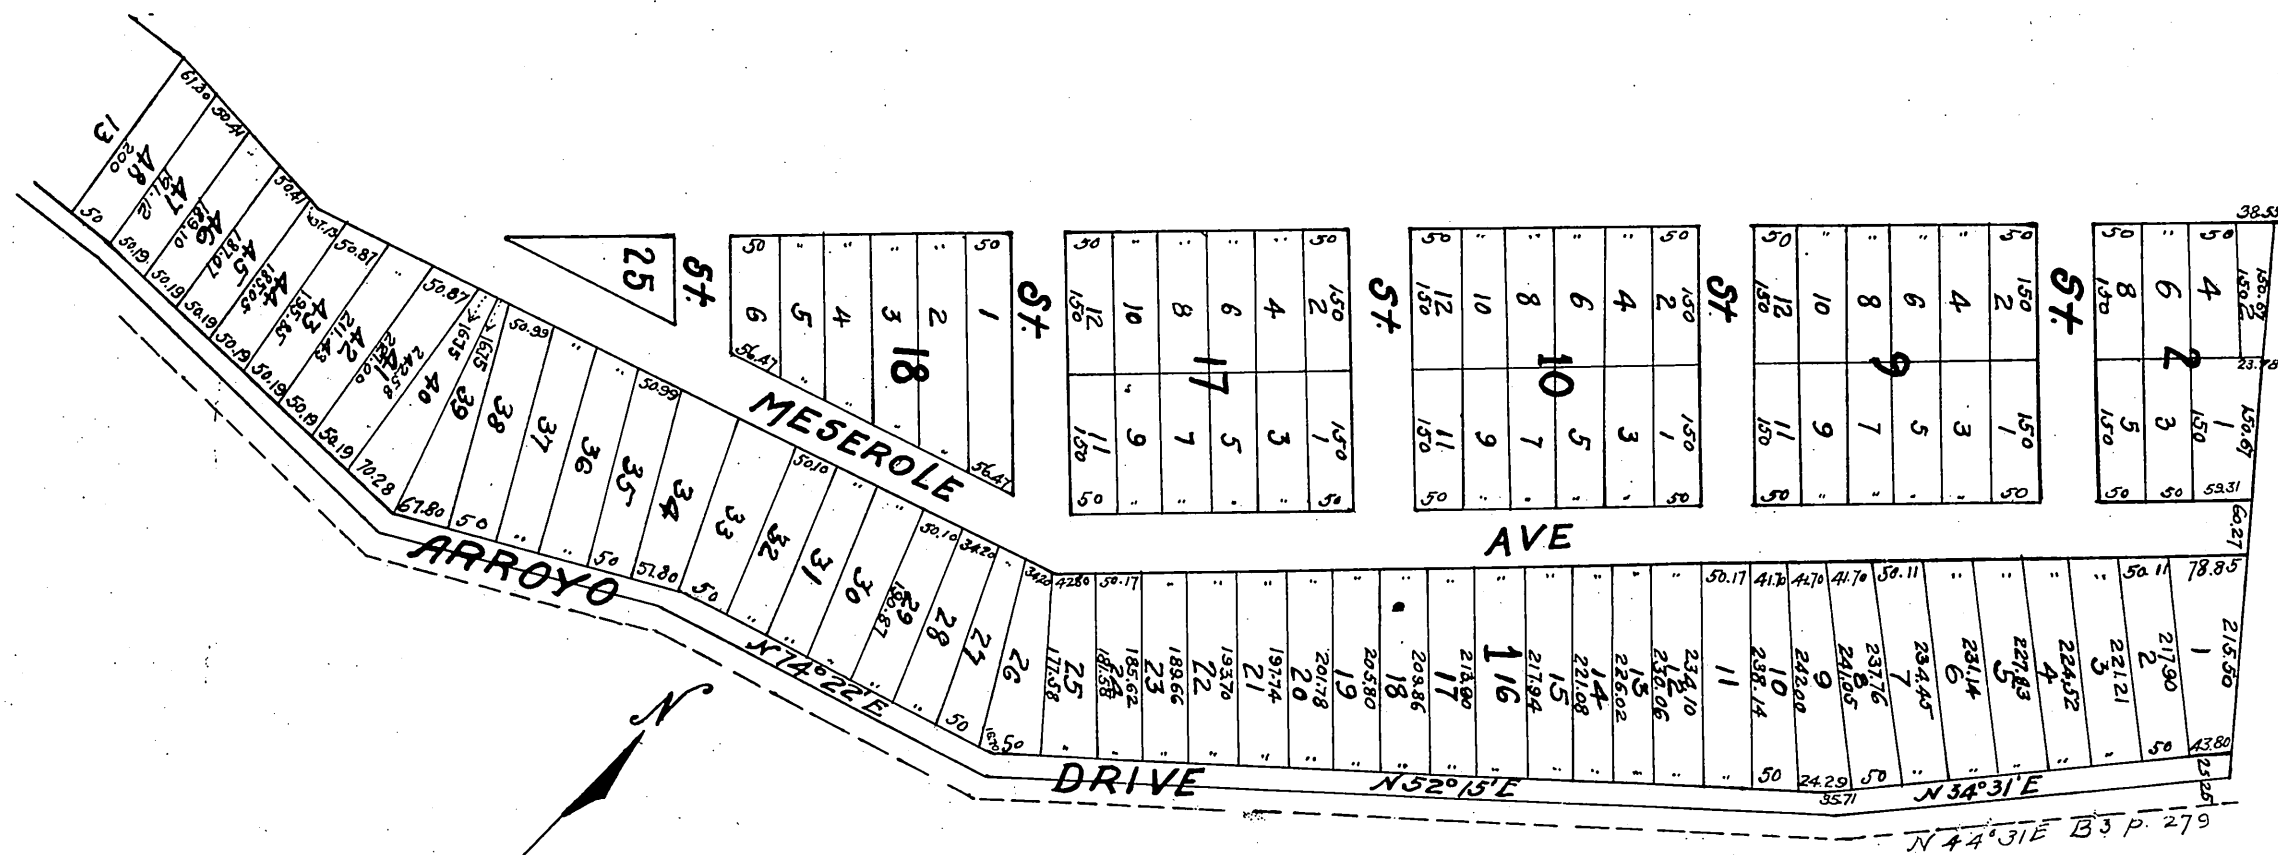

Hope St. changed to Hough Ave. D: 30-189
 Orange " " " Pollard St. D: 30-189
 Forrest " " " Ferrara " D: 30-189
 Ohio " " " Elgin " D: 30-189
 Olive " " " Crescent " D: 30-189

Por. Block 9 deeded to City of So. Pasadena D: 36-261 O.R. 2532-346
 Lot 8 " 9 " " " " " D: 38-113 O.R. 3091-23
 Lots 7, 9 & 11 " 9 " " " " " D: 38-160 O.R. 3144-9
 Blks. 1, 17, 18 & 25 and por. lots 1, 3 & 5, Blk. 16 to City of South Pasadena D: 38-196 O.R. 2965-395
 Por. lots 24 to 29 incl. Blk. 1 for Arroyo Drive D: 53-11 O.R. 4551-320

Recorded Aug. 26, 1887 at request of Ralph Rogers
 Reduc'd to 200 ft to minch.

