

NAME CHANGED TO TOWNSITE OF HOWARD
M. R. 51-176

MAP

of the

TOWNSITE OF ROSECRANS


Los Angeles County

Being a Artois & Webb's Subdivision of the south 1/2
and a strip 107 3/4 feet in width on the south line of the N.
W. 1/4 and the W. 1/2 of the N.E. 1/4 of Sec. 12 and the N.W. 1/4 of Sec.
13 Township 3 South Range 14 West S.B.M.

Scale 250 feet to the inch.

C. ALLIOTT
Surveyor.

For order changing name
to Howard - Page 176 Miss. Records.
See Book 51 -

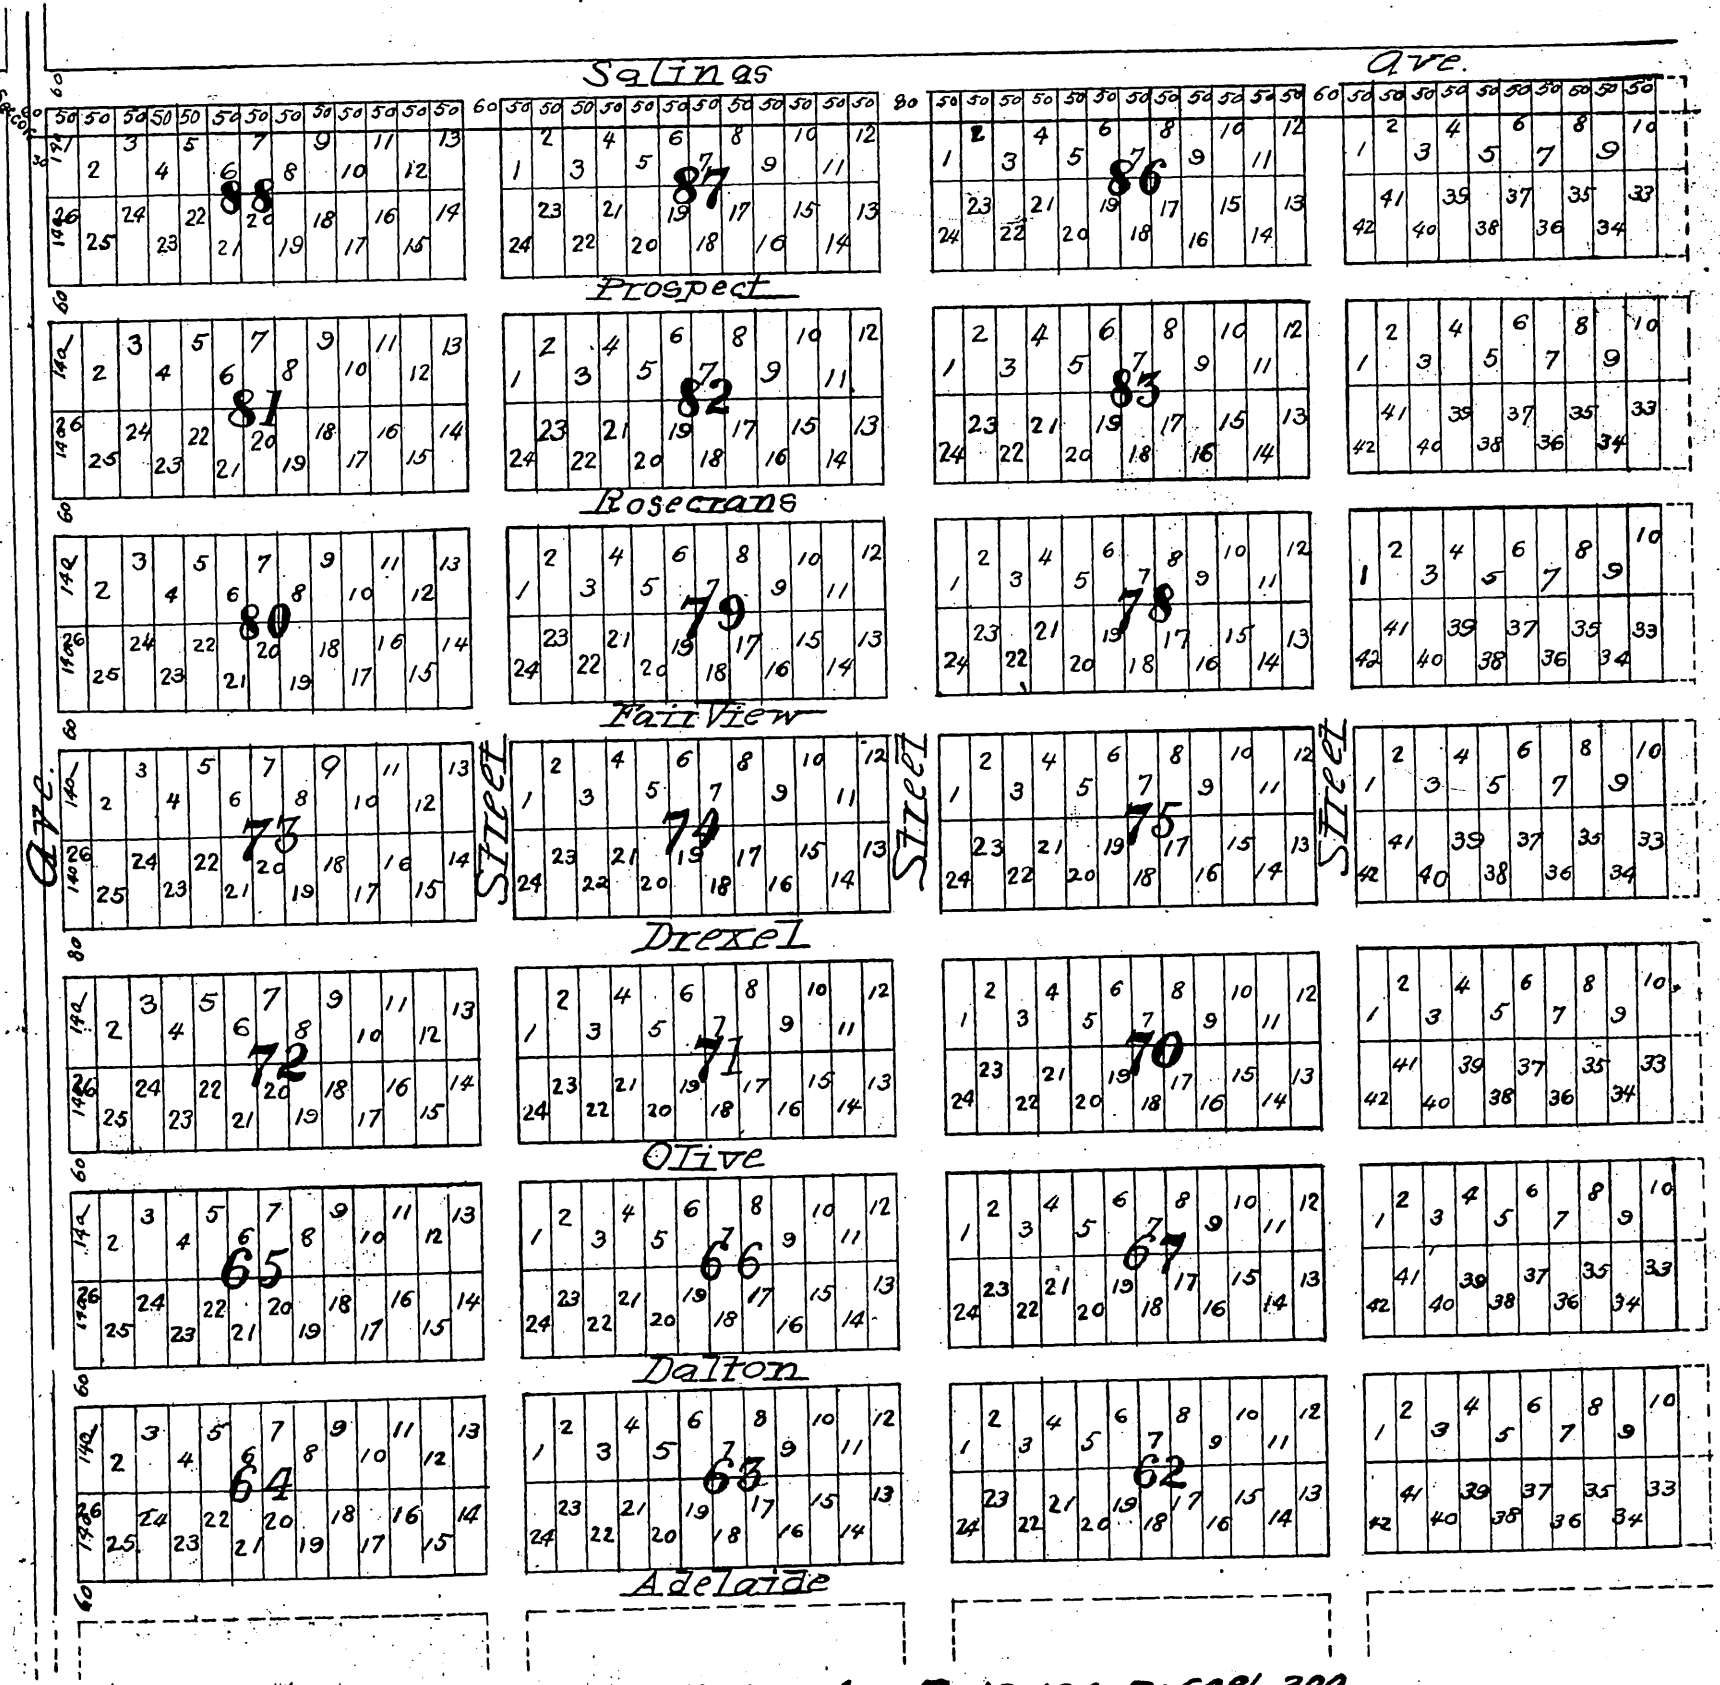

Deed per. Blk. 73 for Western Ave. D: 19-194 D: 6081-300
 Widening Western Ave. see C.S. 7995 Sht. 2
 Why. 10' lot 26 Block 72 D: 6487-224 D: 24-224
 " " " 1-26 " 64 D: 6491-91 D: 24-245