



# MAP

Of the

## DENBY TRACT

*Being the south one-half (1/2) of the  
west one-half (1/2) of the northeast  
one-fourth (1/4) of section thir-  
ty-two (32) township two  
(2) south of range thirt-  
een (13) west San Bernardino  
meridian*

*Surveyed by W. J. Buckner May 26<sup>th</sup> 1887.  
Scale 240 ft. to one inch.*

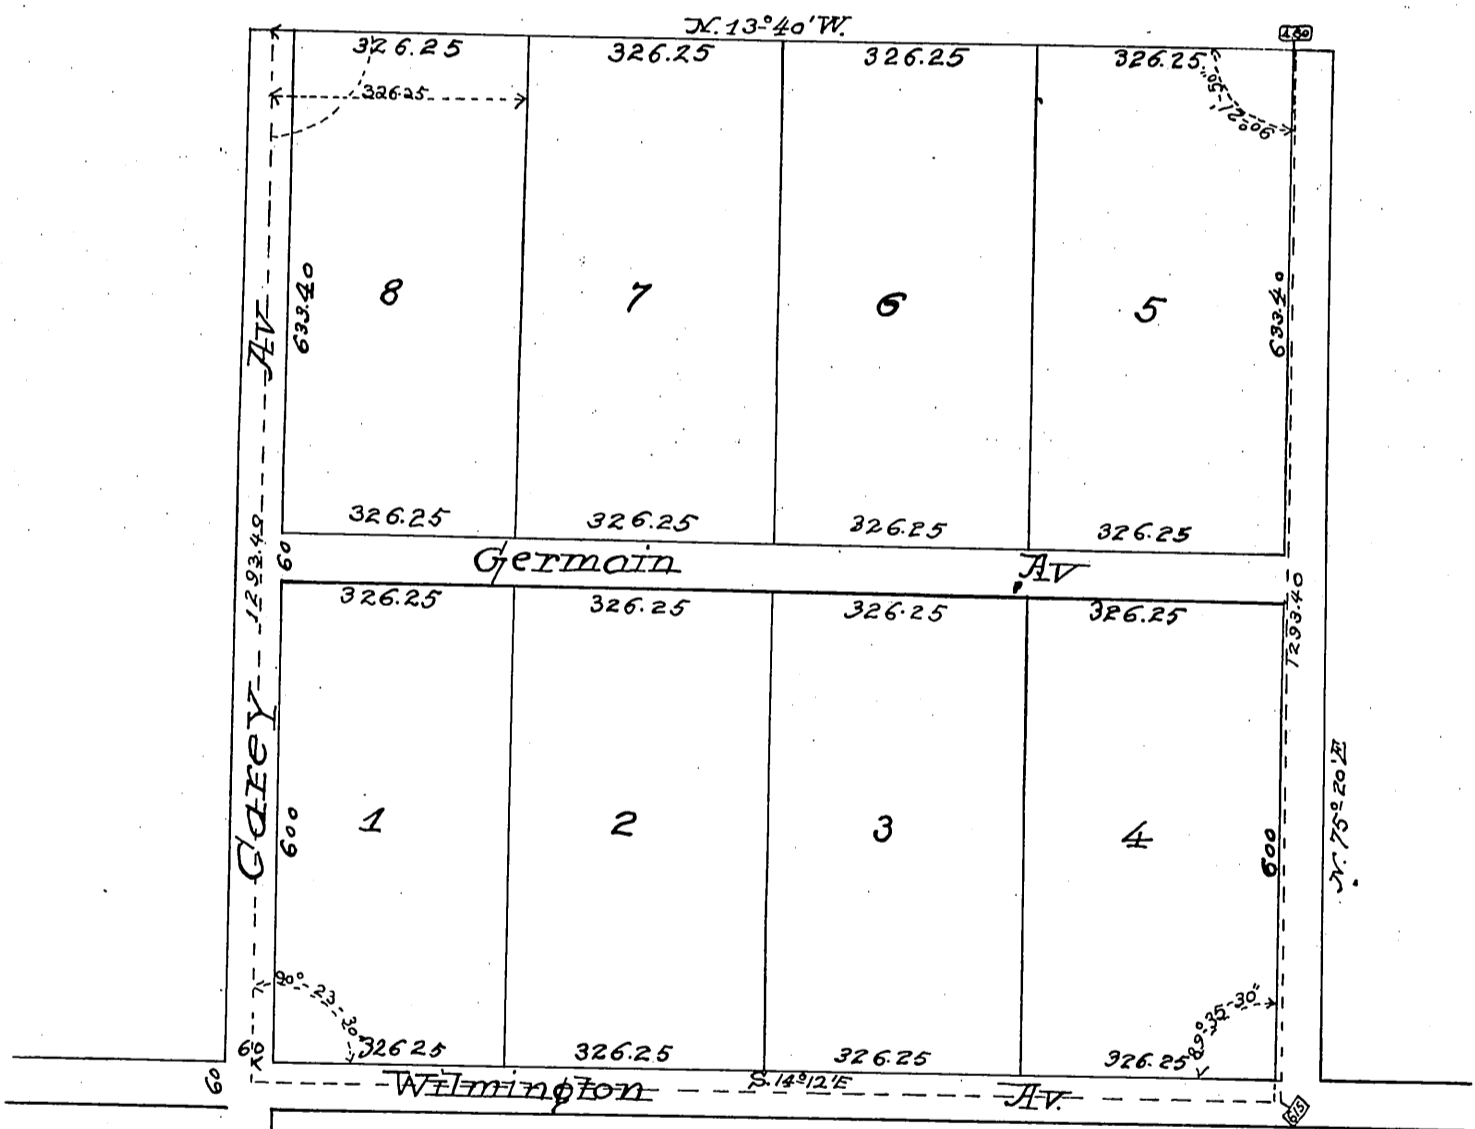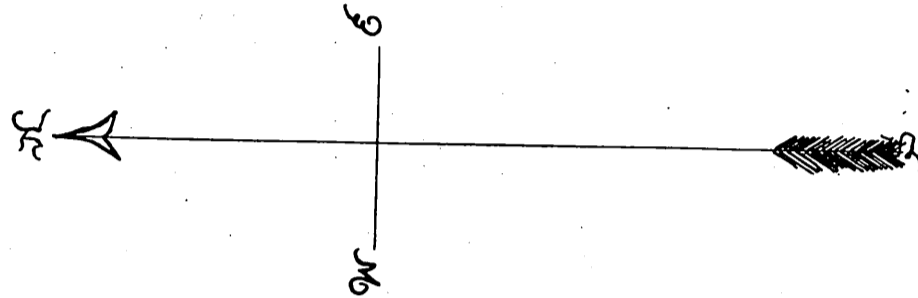

*W'ly. 10' of Lot 2 for South Park Ave. D: 29-61 D: 7262-45  
Wilmington Ave. changed to South Park Ave. D: 13-93*

*Recorded Sept 1 1887. at 1209.  
in a request of Sou Cal Land Co  
L.A. City deeds the Ely. 625' D: 31-70: 7295-62*

*Amended  
D.M.M.*