


Map of  
**I. G. SIGLER'S SUBDIVISION**  
 OF THE NORTHERLY 5/8 ACRES OF BLOCK N OF  
 THE SUBDIVIDED LANDS OF  
 J. H. PAINTER AND B. F. BALL  
 PASADENA CAL  
 Scale 50'-1"

Surveyed April, 1887.  
 by U. M. Willard C.E.

Drawn by C. H. Reper.

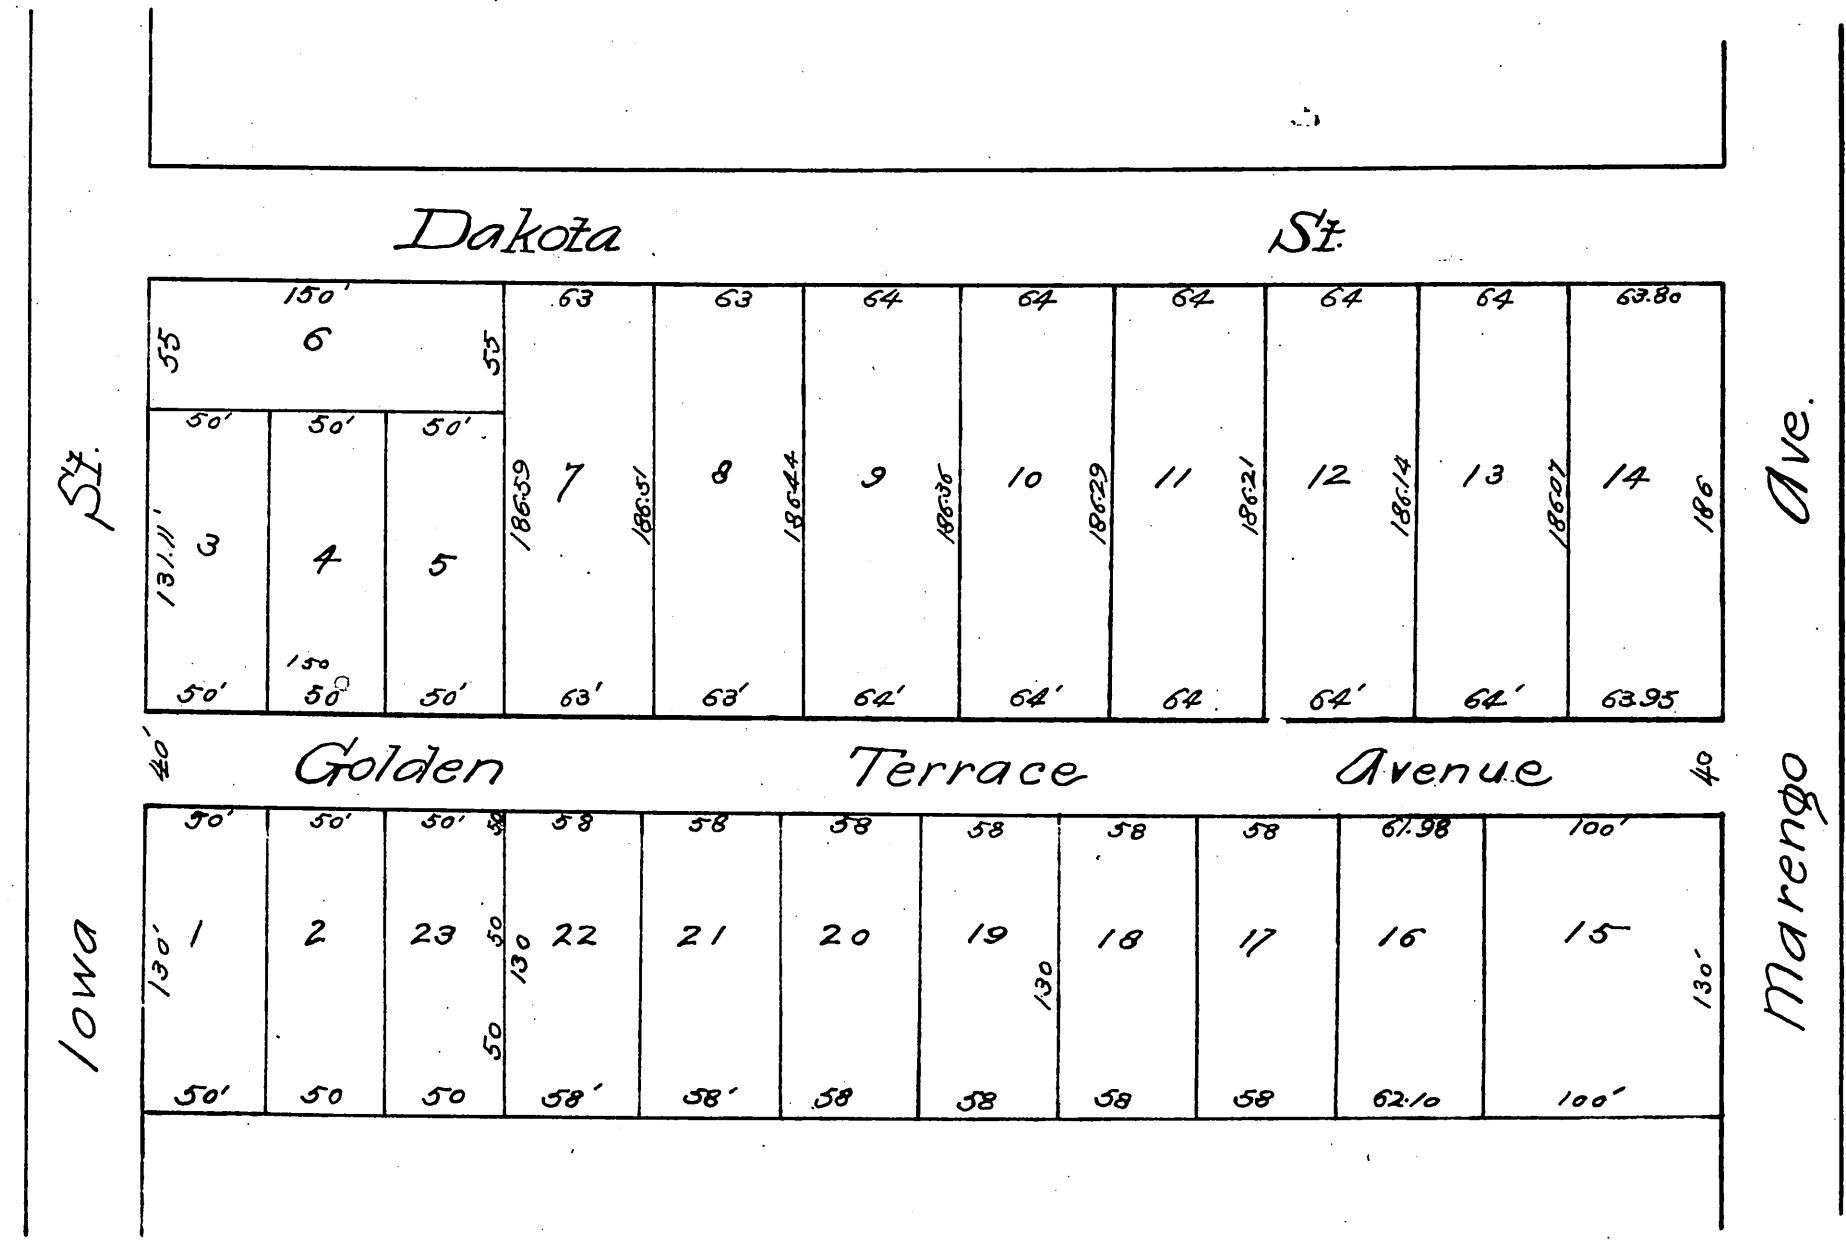

Recorded Sept. 2, 1887  
 Reduced to 80 ft to 1 inch  
 Request of I. G. Sigler.

Recorded Apr. 25, 1887.  
 Request of I. G. Sigler.  
 Book 16, page 29, Misc. Rec. L. A. Co.

Co. Recorder's Note:—

Pencil lines on original here shown in blue ink.

Golden Terrace Vacated. 78-1-2

*[Handwritten signature]*