

# MAP

## OF

### Geo. L. Stearn's Subdivision of a portion of The Chavez Tract Los Angeles City Cal.

Subdivided at request of W.P. Haizlip September 1887 by C.A. Bogges, Sur.  
Scale 50 ft to 1 inch


Appendix to Map of Geo. L. Stearns Subdivision of part of the Chavez Tract, recorded in Book 24, page 54. We hereby declare that the undersigned are the names of the lands mentioned in said Subdivision which is a Subdivision of Lovell's & Spence's Subdivision of Block 5017 and Block 17 of said Chavez Tract. Newell Street on this map is the same as Front Street of the Chavez Tract and Haizlip Street is the same as Anselma Street.

The Block between Newell and Haizlip Street shall be called Block 10 and the Block between Haizlip and Kuhrtz Street shall be called Block 11 the numbers of said Block being nullified by mistake on the map of what this is an appendix.

J. E. Jackson,  
W. P. Haizlip,  
State of California

City and County of Los Angeles. On this 17th day of October one thousand eight hundred and eighty seven A.M. we James O. MacKenzie a Notary Public in and for said Los Angeles County residing there duly commissioned and sworn personally appeared J. E. Jackson & W. P. Haizlip known to me to be the persons described in and whose names are subscribed to the written instrument and severally acknowledged to me that they executed the same, as Witnesses Whereof I here herewith set my hand and affix my Official Seal at my office in the City and County of Los Angeles the day and year first above written.

Jas. O. MacKenzie  
Notary Public.  
I have read correct copy of the original recorded Oct 17, 1887 at 11 min past 2 P.M. at request of G. L. Stearns.  
Frank A. Gibson County Recorder by

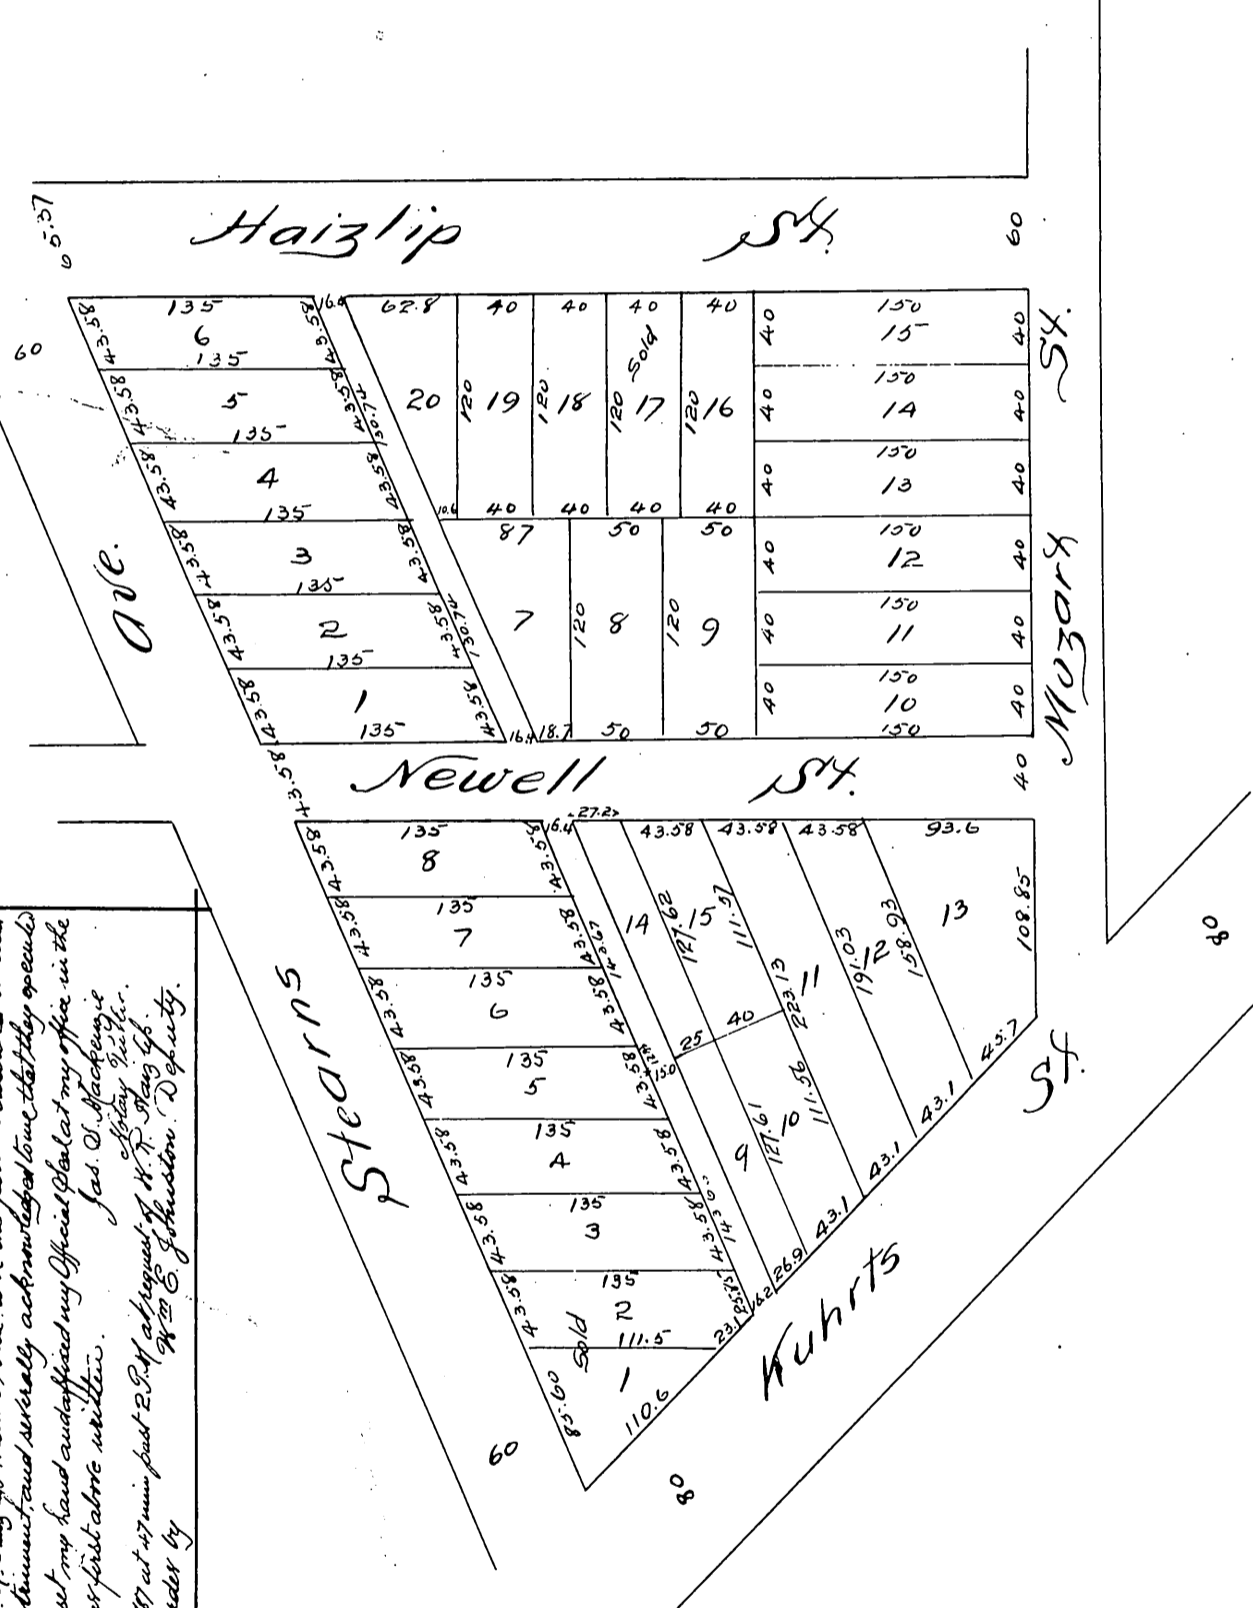

A full true and correct copy of the original (reduced to the scale of 100 feet to one inch) recorded October 10th 1887 at 16 Min. past 4 P.M. at request of G. L. Stearns.

Frank A. Gibson Co. Recorder  
by George Bugbee Deputy.