

Map
of the
Subdivisions of Blocks D, E, G & H.
OF THE
Palmdale Colony Lands

in Section 31 Township 6 North Range 11 West, S.B.M.
Said Blocks D, E, G and H being delineated and recorded, on the 16th day of
September A.D. 1886 in Miscellaneous Records of Los Angeles County.


Book 11, pages 11 and 12.

Subdivided Oct. 1887 by W.C. Tinker, C.E.

Scale 100 FT = 1 IN.

For a map of the subdivision of Blocks A, B, C and F, as shown by this map,
see map of Palmdale Colony Lands in Book 11 of Miscellaneous Records of
Los Angeles County pages 11 and 12.

W. C. Tinker

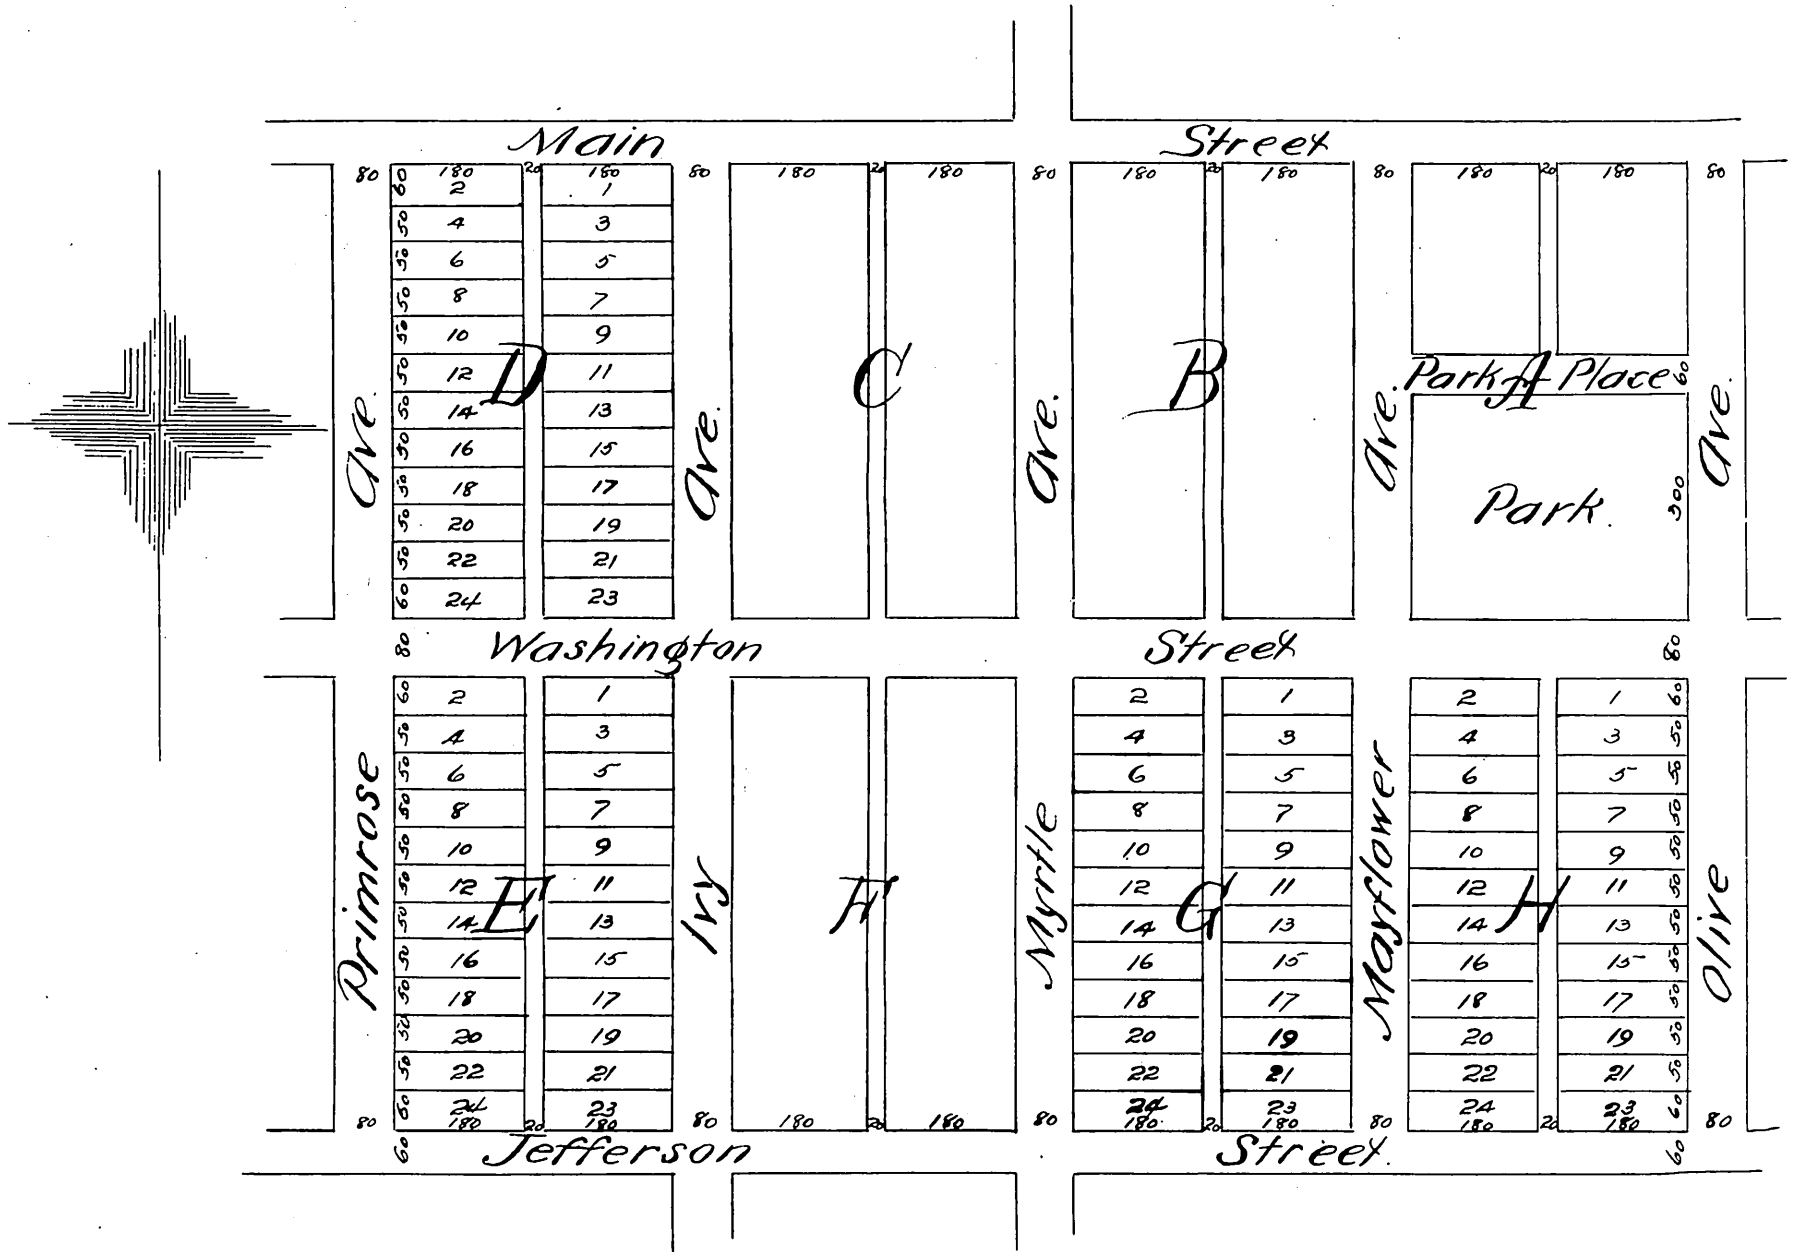

*A full true and correct copy of the original (reduced
to the scale of 250 feet to one inch) recorded Oct 15th
1887 at 2³⁰ P.M. at request of J. J. Jones*

*Frank A. Gibson County Recorder
by George Bugbee Deputy.*