



Hamberg's Subdivision

of the
 South East quarter of Section 1 in Township 4 North Range 8 West
 S.B. Meridian for the Town site of
Border City

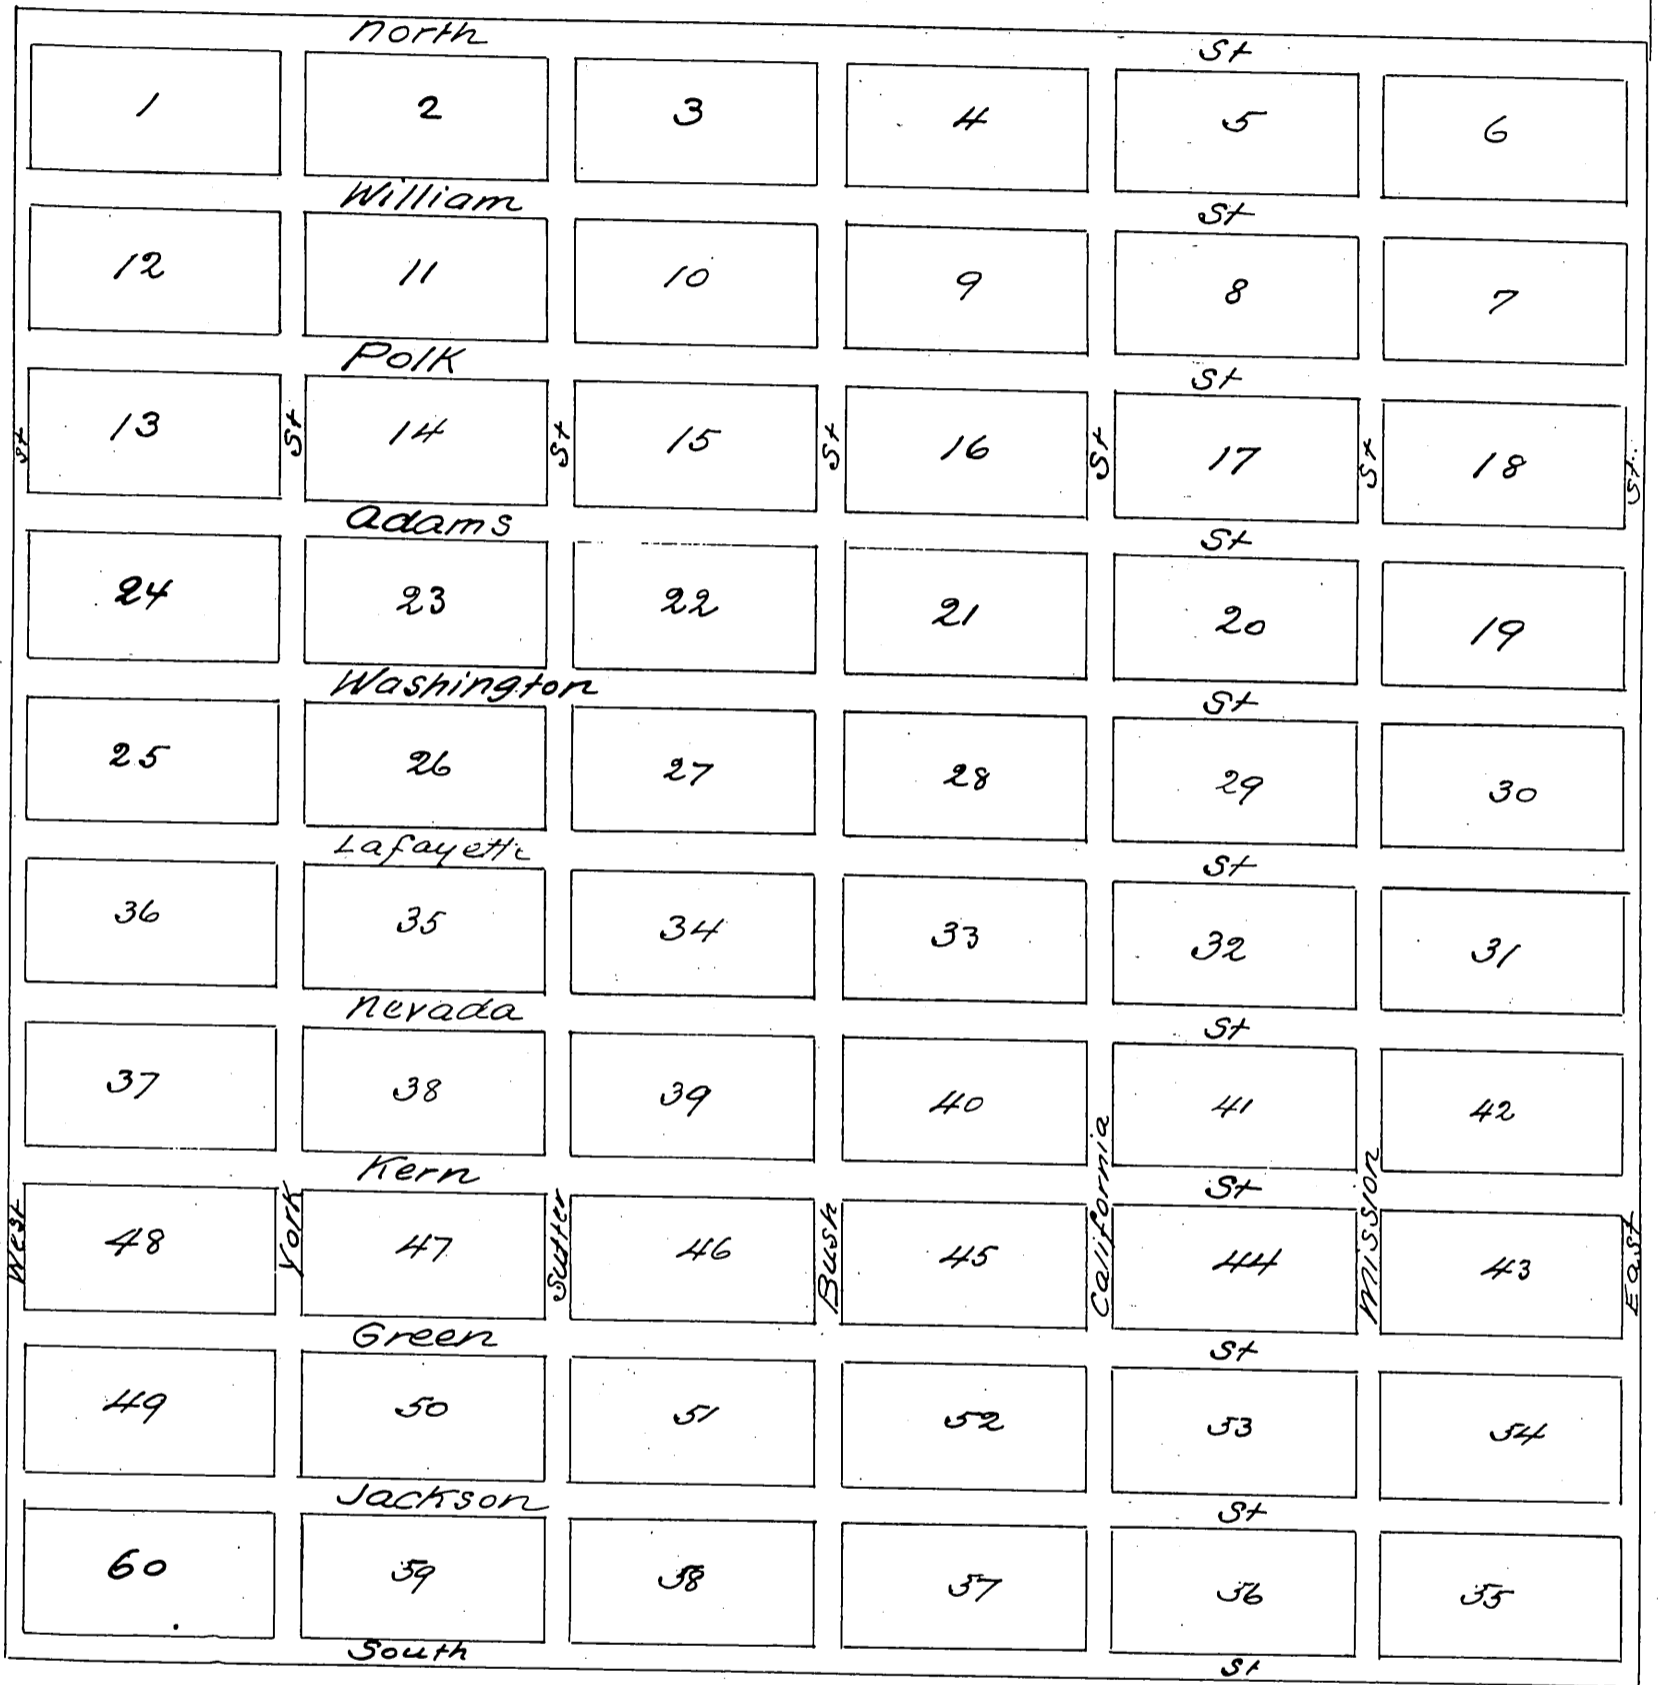

East Street and West Street are each 20 ft wide
 Other streets running North and South are 40 ft wide
 South Street is 40 feet wide
 Other Streets running East and West are 60 ft wide
 Every Block is 200 x 400 feet and is divided into
 32 lots each 25 ft front by 100 ft deep as per ac.
 accompanying plat of Block 1.

Block 1

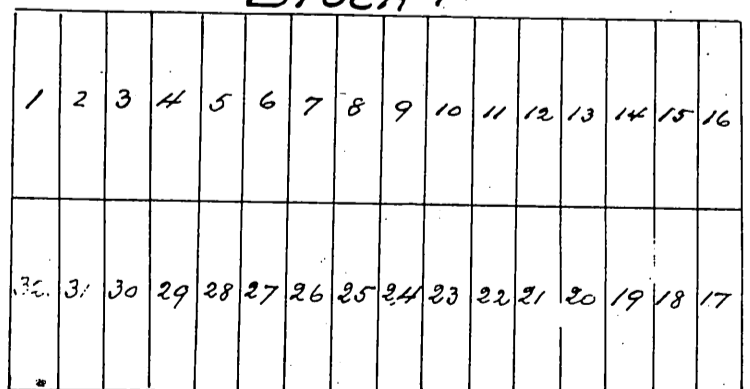

A full true and correct copy of the original (reduced to the scale of 300 feet to one inch) except Block 1 divided into lots which is same size as original, recorded October 29th 1887 at 9:46 a.m. at request of Simon Hamberg
 Frank A. Gibson Co Recorder
 by Wm E. Johnston Deputy