


Plan OF Jacoby and Thorne's Subdivision 2 of a portion of the Blow Tract

Being a rearrangement of Subdivision of all that portion of the Subdivision of lots 1, 2, & 3 of the original Blow Tract recorded in Book 18 page 47 Records of Los Angeles Co lying to the West of Lot 7 Block A, Lots 15 & 11 Block F, Lots 17 and 12 Block G, and Lot 4 Block L as more particularly delineated and colored pink on this plan (shown in heavy black line on this copy)
Surveyed by E. N. Willberg C.E.
Scale 80 feet to 1 inch

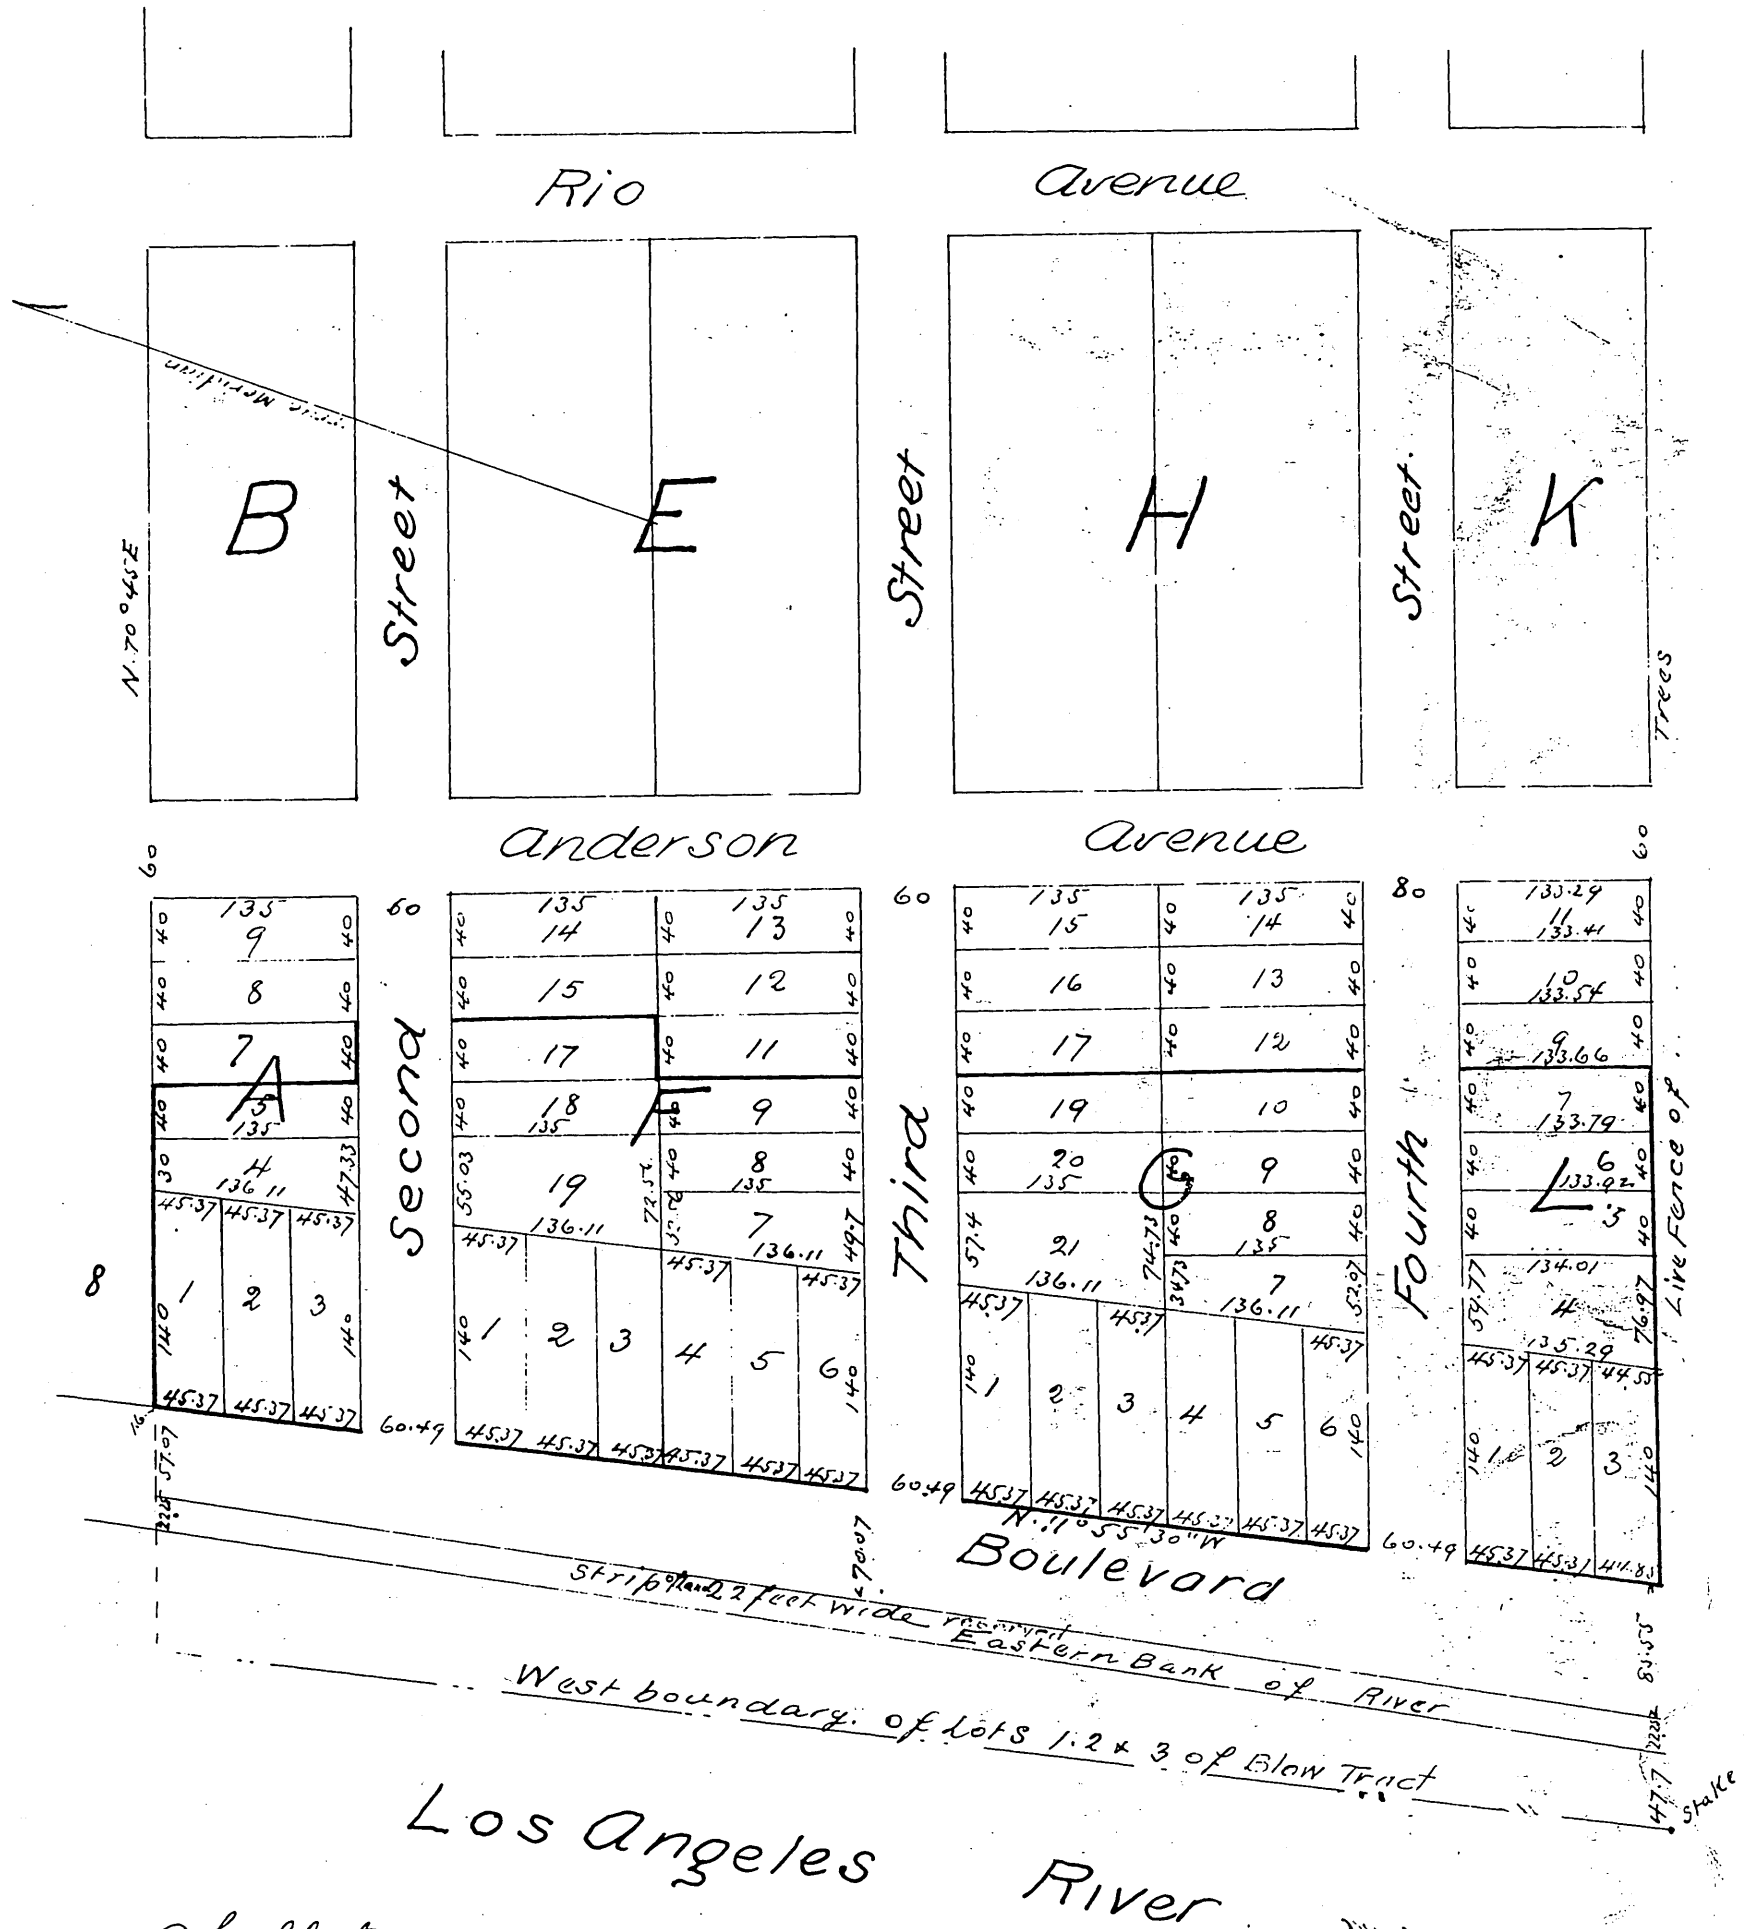

a full true and correct copy of the original (reduced to scale of 120 feet to one inch recorded Nov. 9th 1887 at 1025 a. m. at request of L. Thorne

Frank A. Gibson Co Recorder
by Geo. B. Bugbee Deputy