


Map of Dawand Niles Subdivision of the Town of Vernondale

Being a replat of John B. Niles Subdivision of Town of Vernondale recorded in book 19 of Miscellaneous Records page 7 and 8.

Note

This Tract of Land is situated in Sections 9 and 16 Township 2 South Range 13 West and is included within the exterior boundaries of the tract of land described in the following deeds of conveyance
 Gale to Wright Book 87 Deeds 126
 Pinney to Pinney - 194 - 511
 Armstrong to Millsap - 135 - 572.
 Los Angeles Co Records.

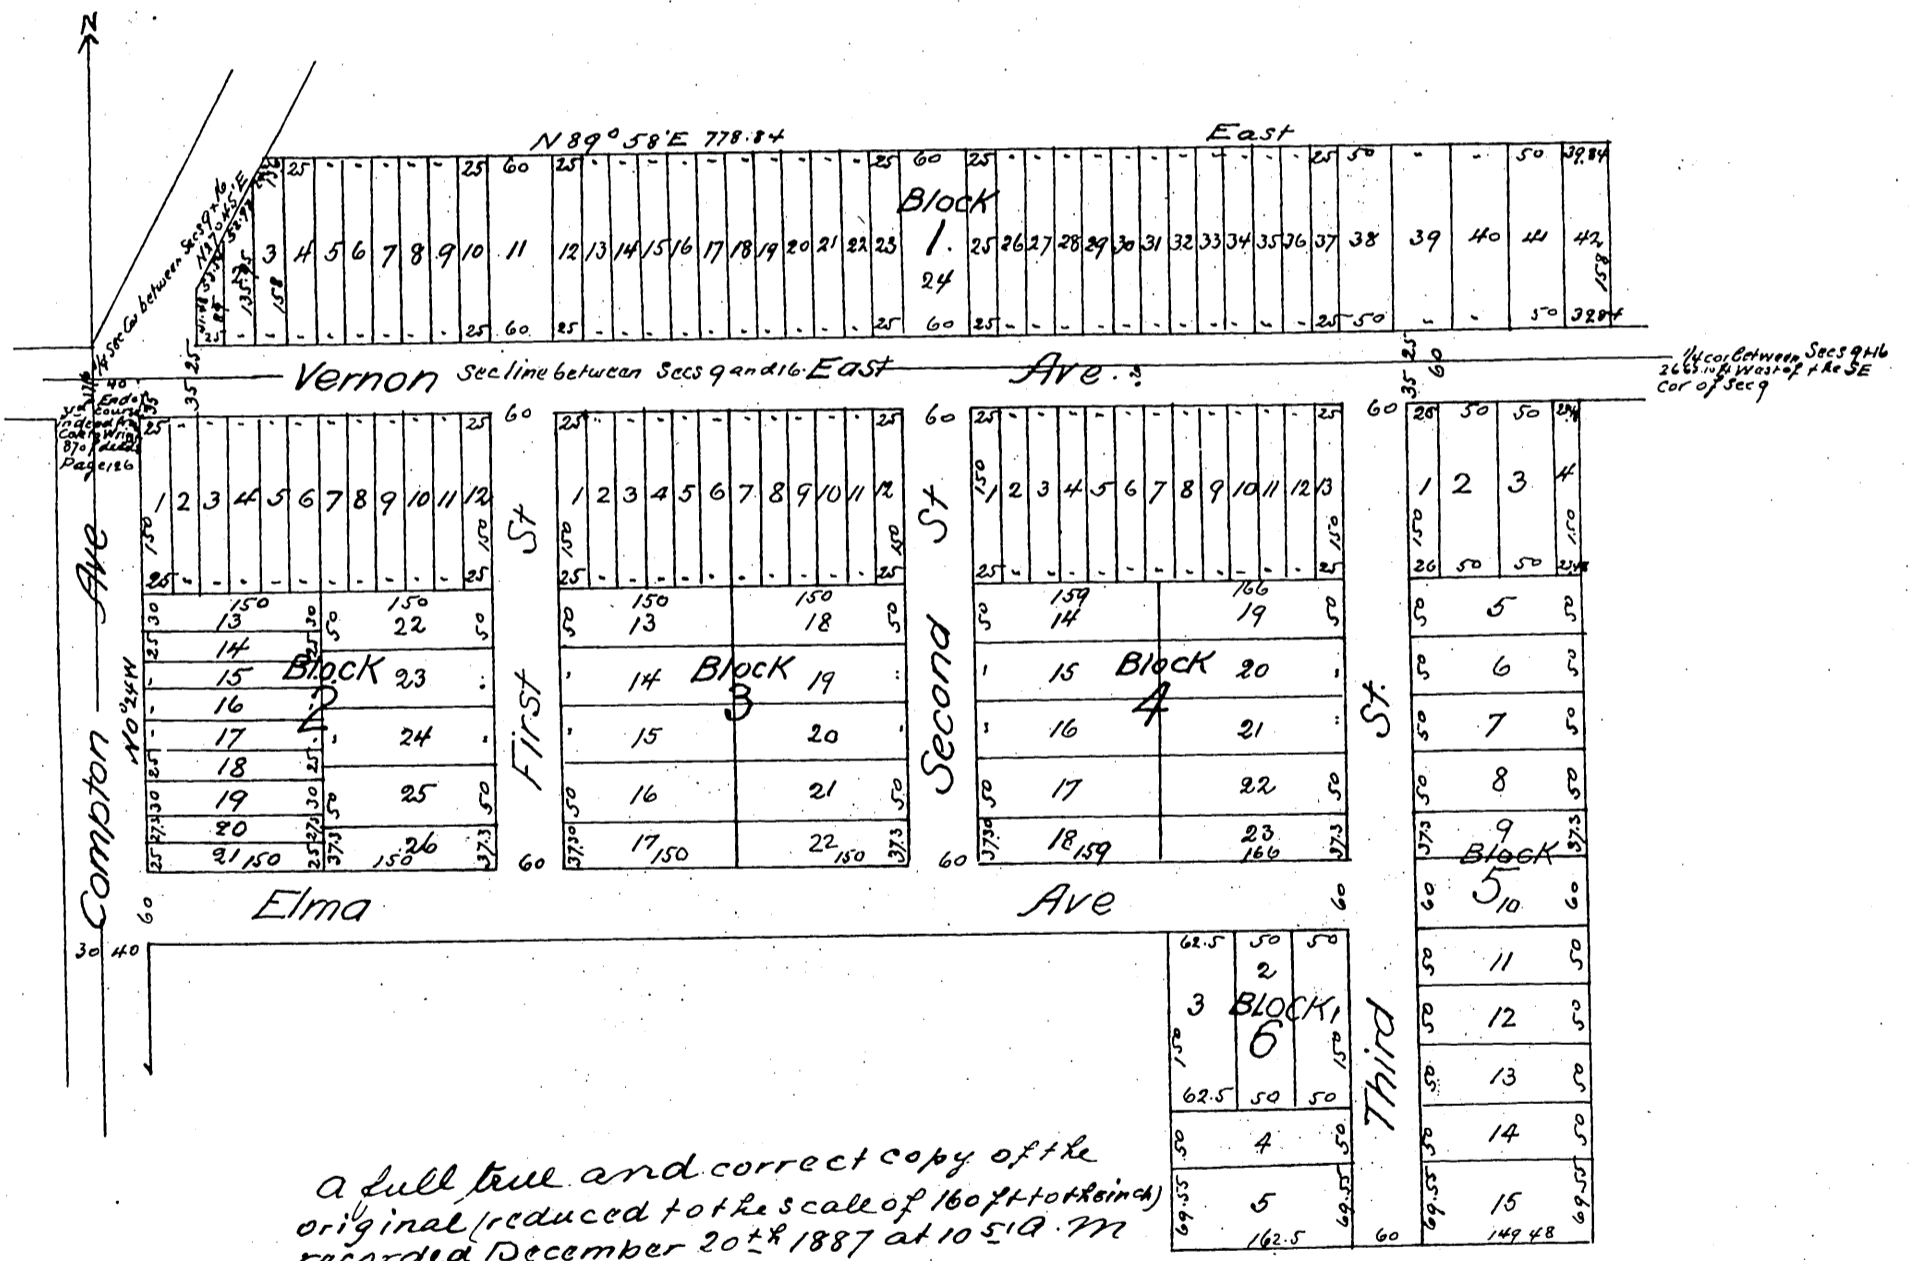

A full true and correct copy of the original (reduced to the scale of 160 ft to the inch) recorded December 20th 1887 at 10 51 A.M. at request of A. and T. T. Co

Frank A. Gibson Co. Recorder
 by Wm. J. Johnston Deputy