


Southern California Land Association's Subdivision
of the

Southwest quarter (S.W. 1/4) of Section Twenty nine (29)
Township Five (5) North - Range Twelve (12) West San Bernar-
dino Base and Meridian

for the Townsite of.

Santiago

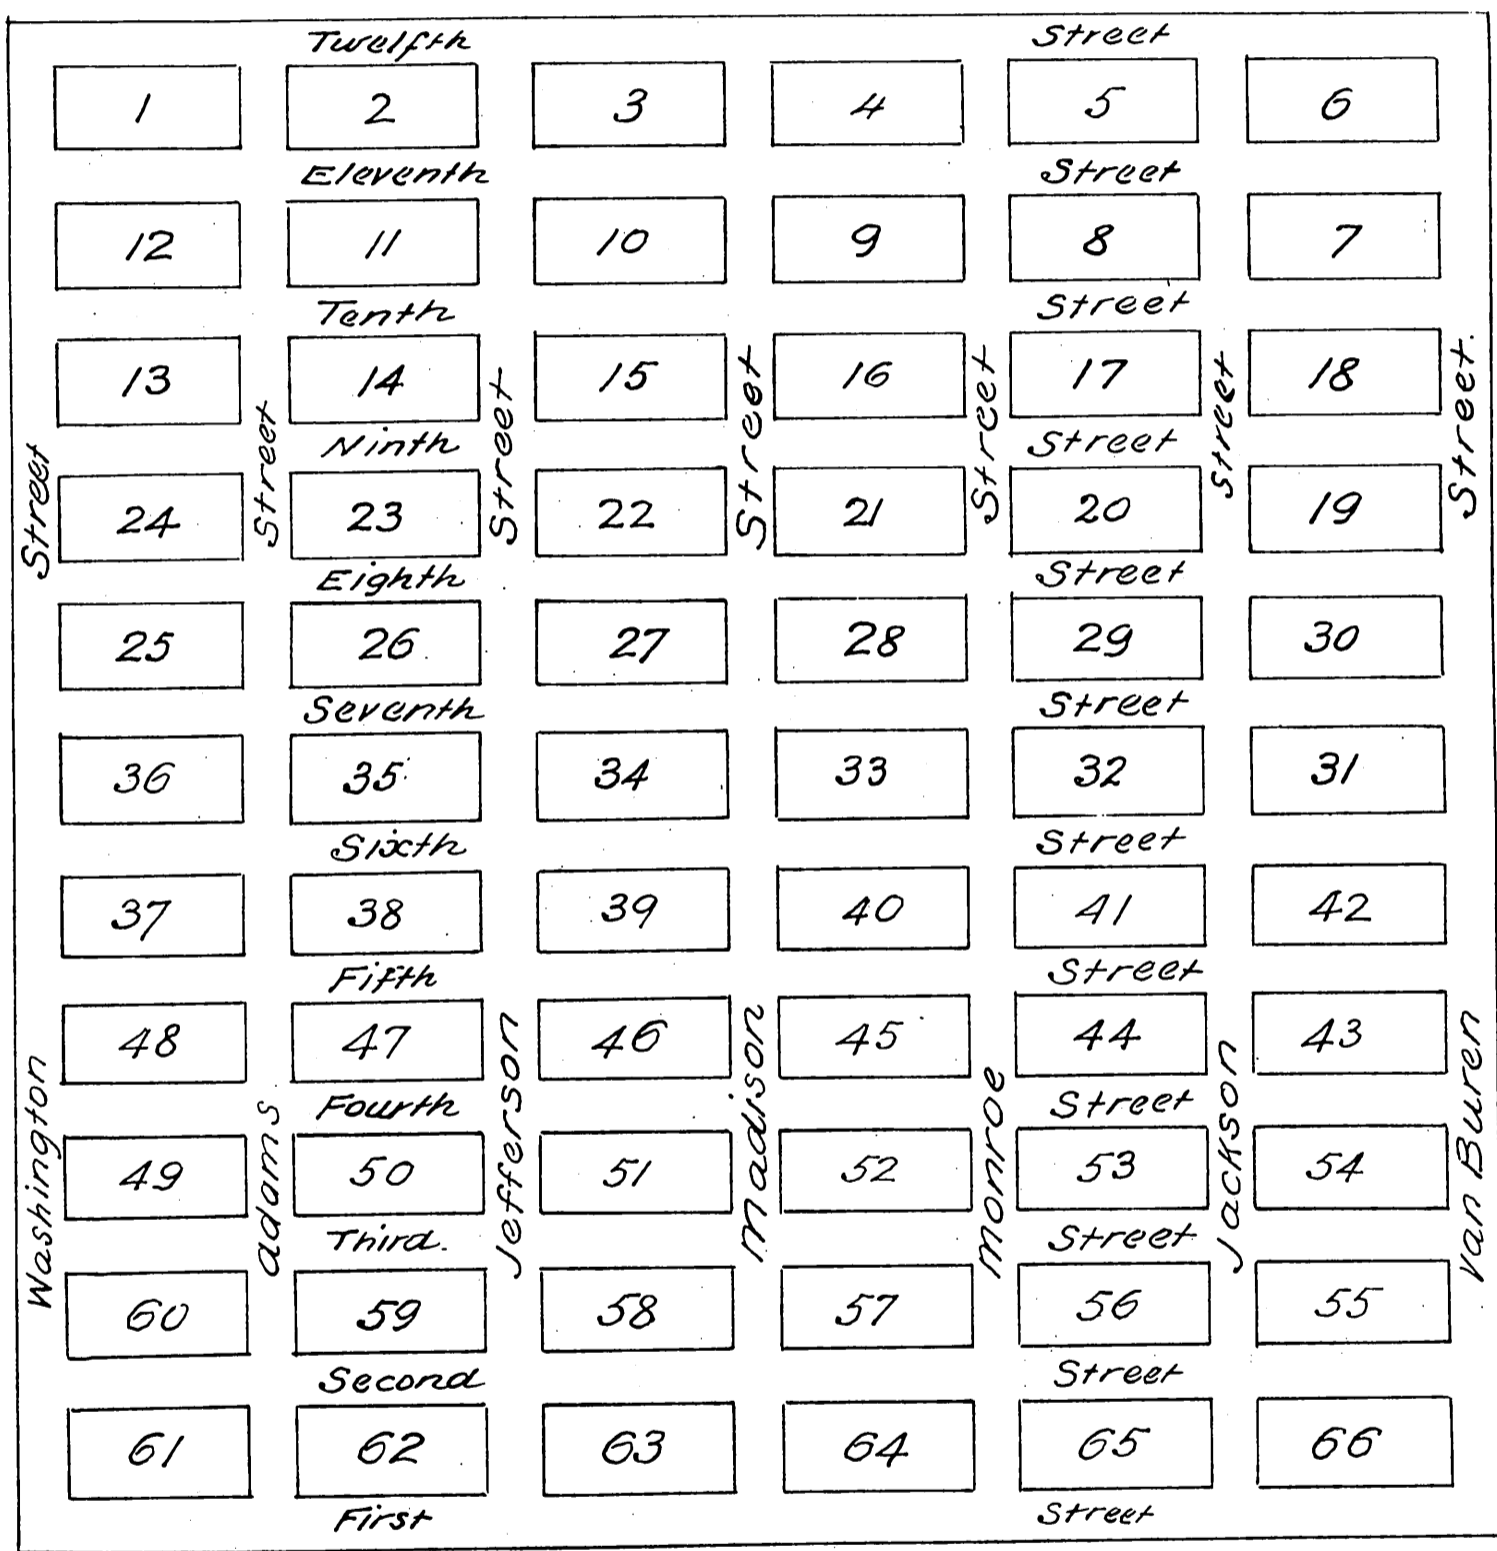

First Street, Twelfth Street, Washington St and Van Buren St are each 20 feet wide. All other streets are 40 feet wide. Every block is 200 x 400 feet and is divided into 32 lots each 25 feet front by 100 feet deep as per accompanying plat of Block 1

1	2	3	4	5	6	7	8	9	10	11	12	13	14	15	16
BLOCK															
1															
32	31	30	29	28	27	26	25	24	23	22	21	20	19	18	17

A full true and correct copy of the original (reduced to two thirds size) recorded Jan'y 24th 1888 at 10³⁷ a.m. at request of Southern California Land Assn
Frank A. Gibson Co Recorder
by Wm. S. Johnston Deputy