


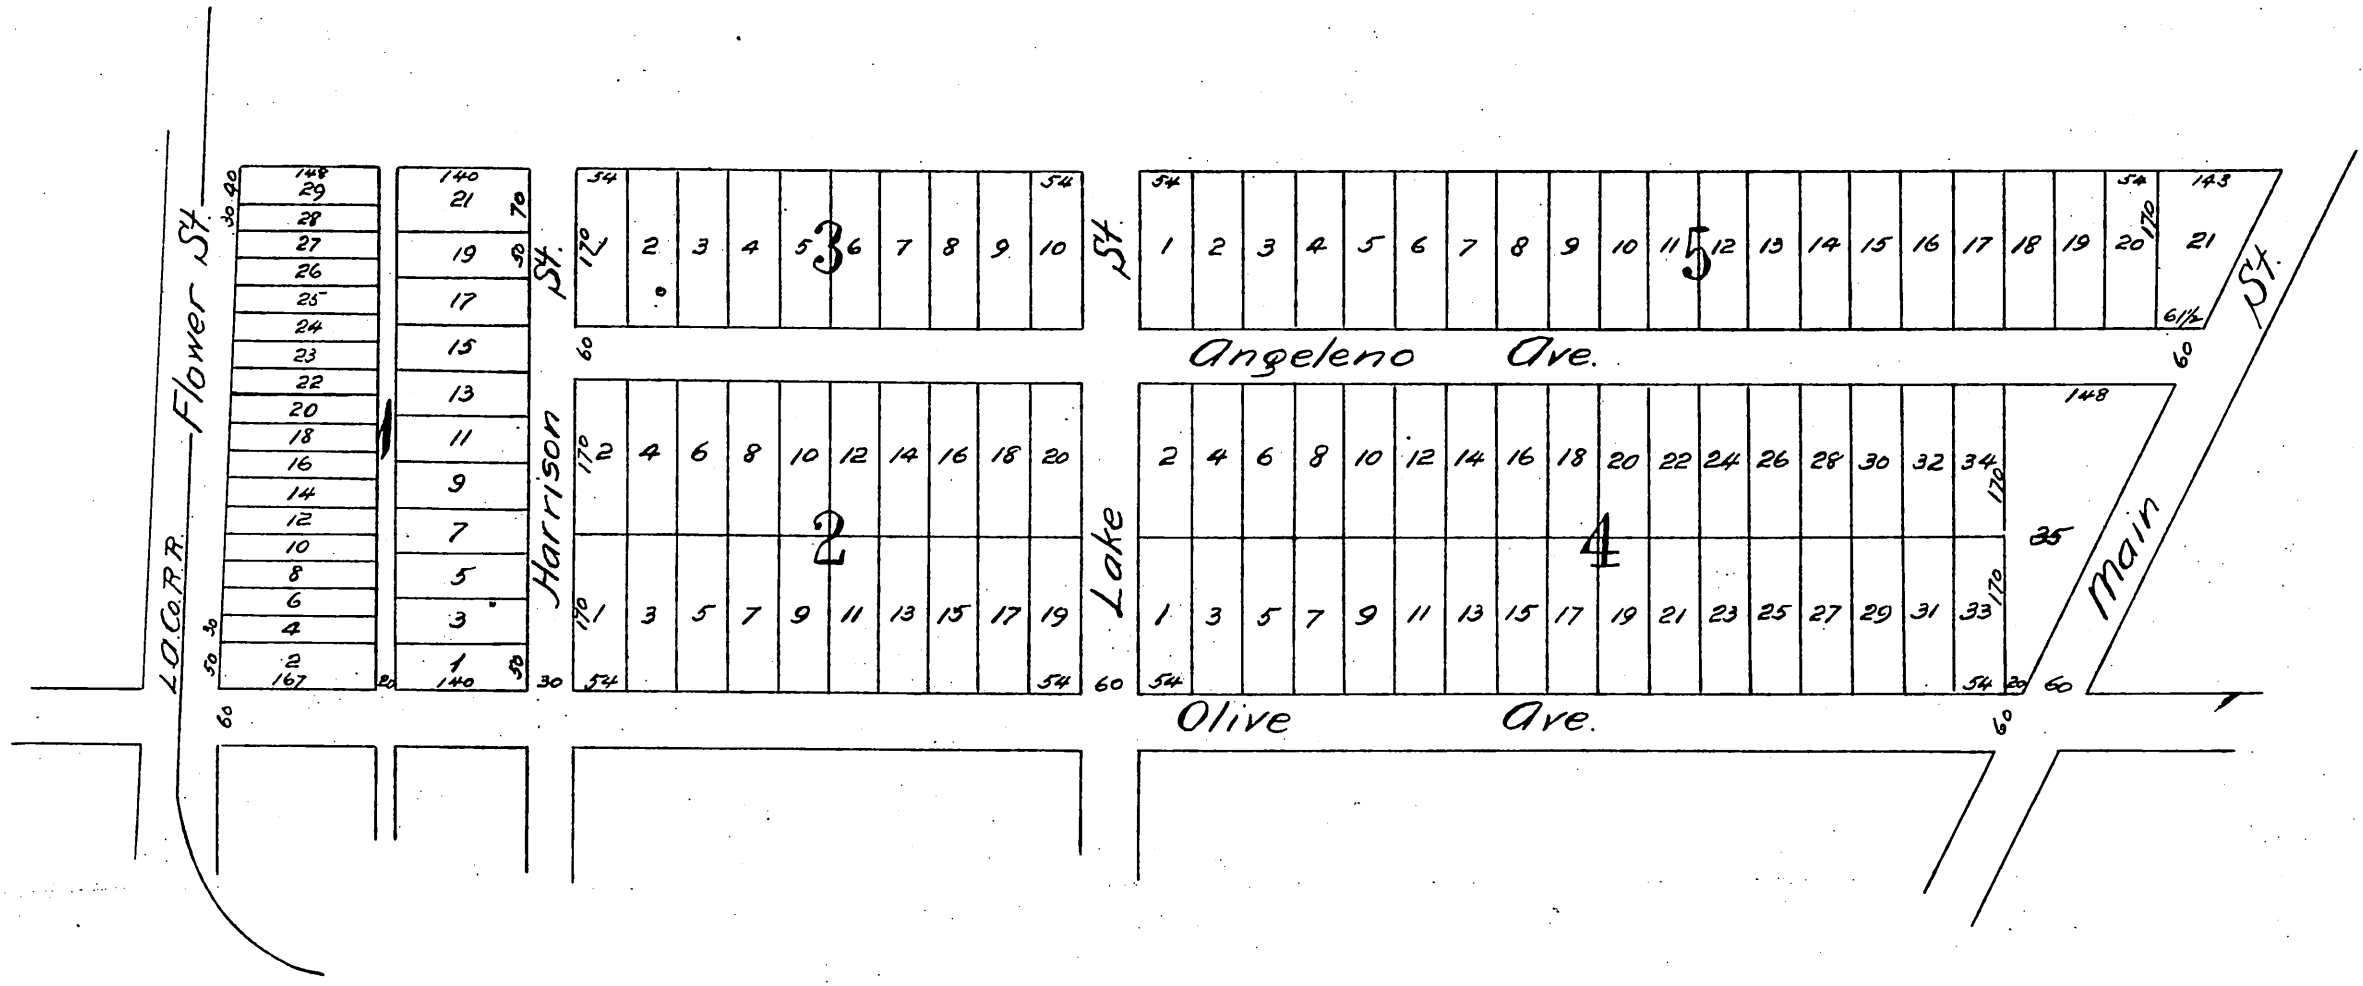

Fawkes's Subdivision of plot 87 Burbank, Cal.



A full, true and correct copy of the original
(reduced to the scale of 200 feet to one inch)
recorded July 10 1888 at 21 min. past 2 P.M.
at request of J. W. Fawkes.

Frank A. Gibson. County Recorder.
by George Bugbee. Deputy.

State of California } s.s.
County of Los Angeles }
I, J. W. Fawkes, being first duly sworn, depose: My name is J. W. Fawkes, I am of
lawful age and reside in the County of Los Angeles California, at 2 34 P. M. on the 10th day of July 1888. I
filed for record in the office of the County Recorder of said County of Los Angeles, a map or plat in-
titled 'Fawkes's Subdivision of plot 87 Burbank, Cal.' and for a better and more definite descrip-
tion of said subdivision, I hereby give to such subdivision the following title to-wit: 'Fawkes
Subdivision of lots one (1) and four (4) that eighty-seven (87) of the lands of the Providence
Land, Water and Development Company as per map recorded in Book 17, at page 15 of the this
collaneous records of Los Angeles County California.'
J. W. Fawkes.