

Supplementary

MAP

of land marked Reservoir in map of Victor Heights Tract comprising Lots 10, 11, 12, 13 of said tract as recorded in Book 12, page 40 Miscellaneous Records.

Scale 40 feet = 1 Inch.


Note. This map is made to correct errors in map recorded in Book 34 page 14 Miscellaneous Records.

I M. L. Wicks declare that the land that I acquired from V. P. Beauty when I purchased the Beauty System of water works a part of which is marked as Reservoir (North of Pearl Street) on the map of Victor Heights as recorded in Book 12, page 40 Miscellaneous Records has not been occupied or used by said Beauty System of water works since I purchased same in 1886 or my assigns the Citizens Water Co. that I make this statement as an appendix to a map filed in Book 34 page 16 Miscellaneous Records that only a part of this tract now constituting lot 10, 11, 12, 13 reservoir used as a reservoir then only in connection with land in lots 6, 7, 8, 9 of the Victor Heights tract which had long ago before the deed to the Citizens Water Co. been conveyed away by me. that neither myself nor the Citizens Water Co. entered any part of said 16 lots as a Reservoir

Samuel P. Tres. Notary Public.

Lot 14

Obila Tract

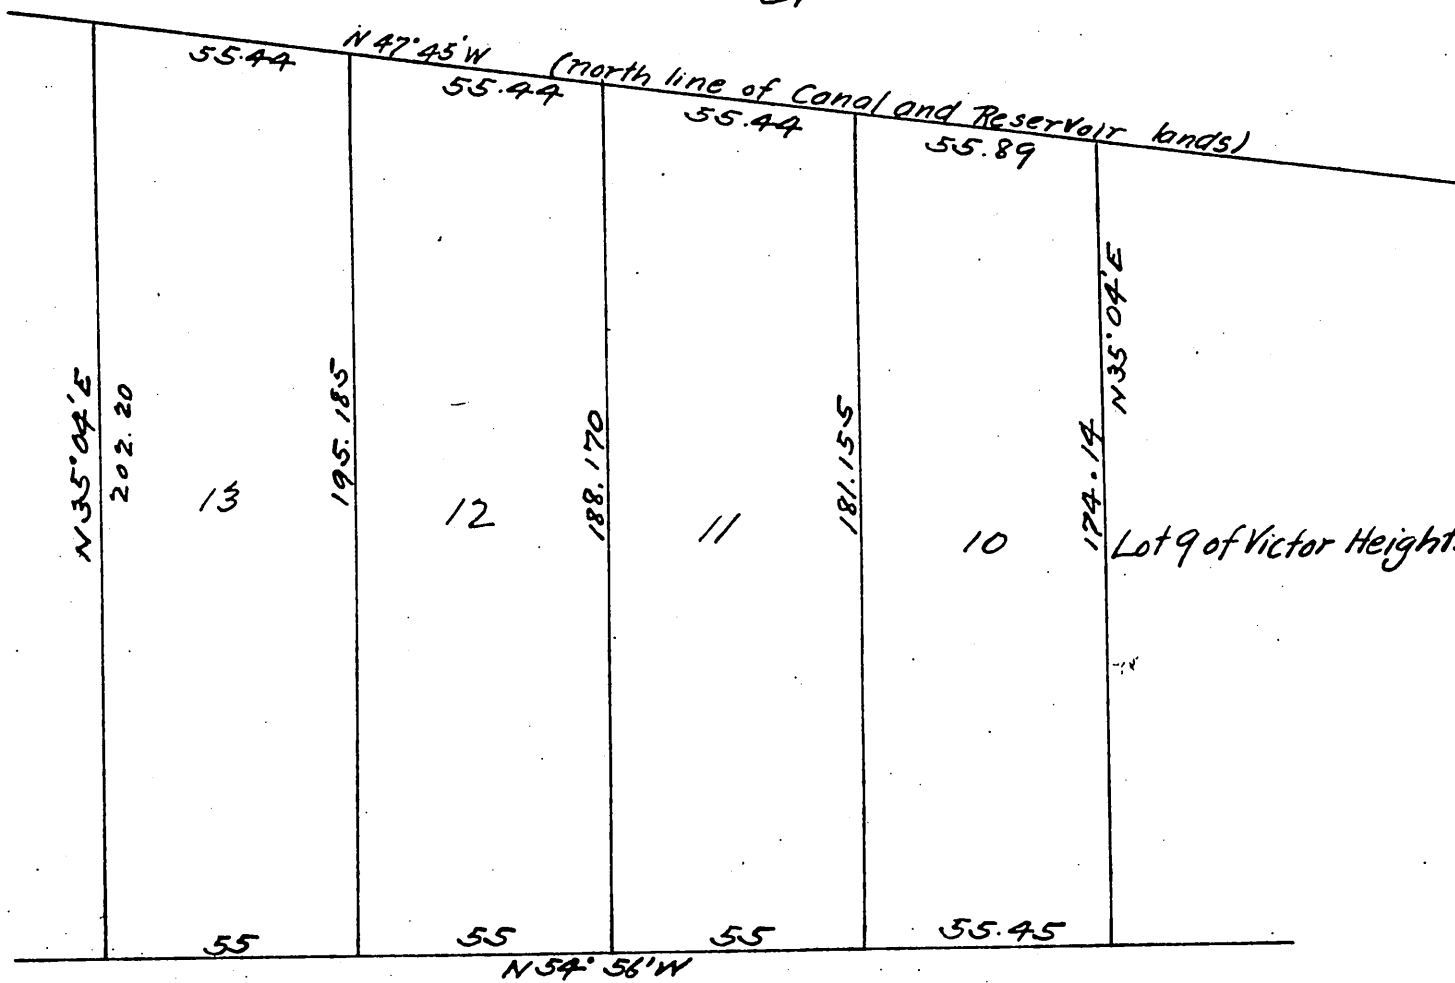

60

Pearl

St.

60

A full true and correct copy of the original. Recorded Aug 14, 1888 at 1 min past 10 A.M. at request of C. T. I. Co

Frank A. Gibson County Recorder. By George Bugbee Deputy.