



Survey No 2701

# PLAT

## of the claim of Jacob Defty upon the Violet Quartz Mine


San Gabriel Mining Dist  
Los Angeles County California

Containing an area of 12.94 acres.

Located August 3<sup>rd</sup> 1887  
Recorded August 3<sup>rd</sup> 1887  
Application for Survey filed December 1<sup>st</sup> 1887

T. 1. N. R. 10 W.  
San Bernardino Meridian.

Scale of 3 chains to the inch.  
Variation 14° 21' East  
Surveyed by W. F. McClure  
U.S. Deputy Mineral Surveyor.  
February 1888

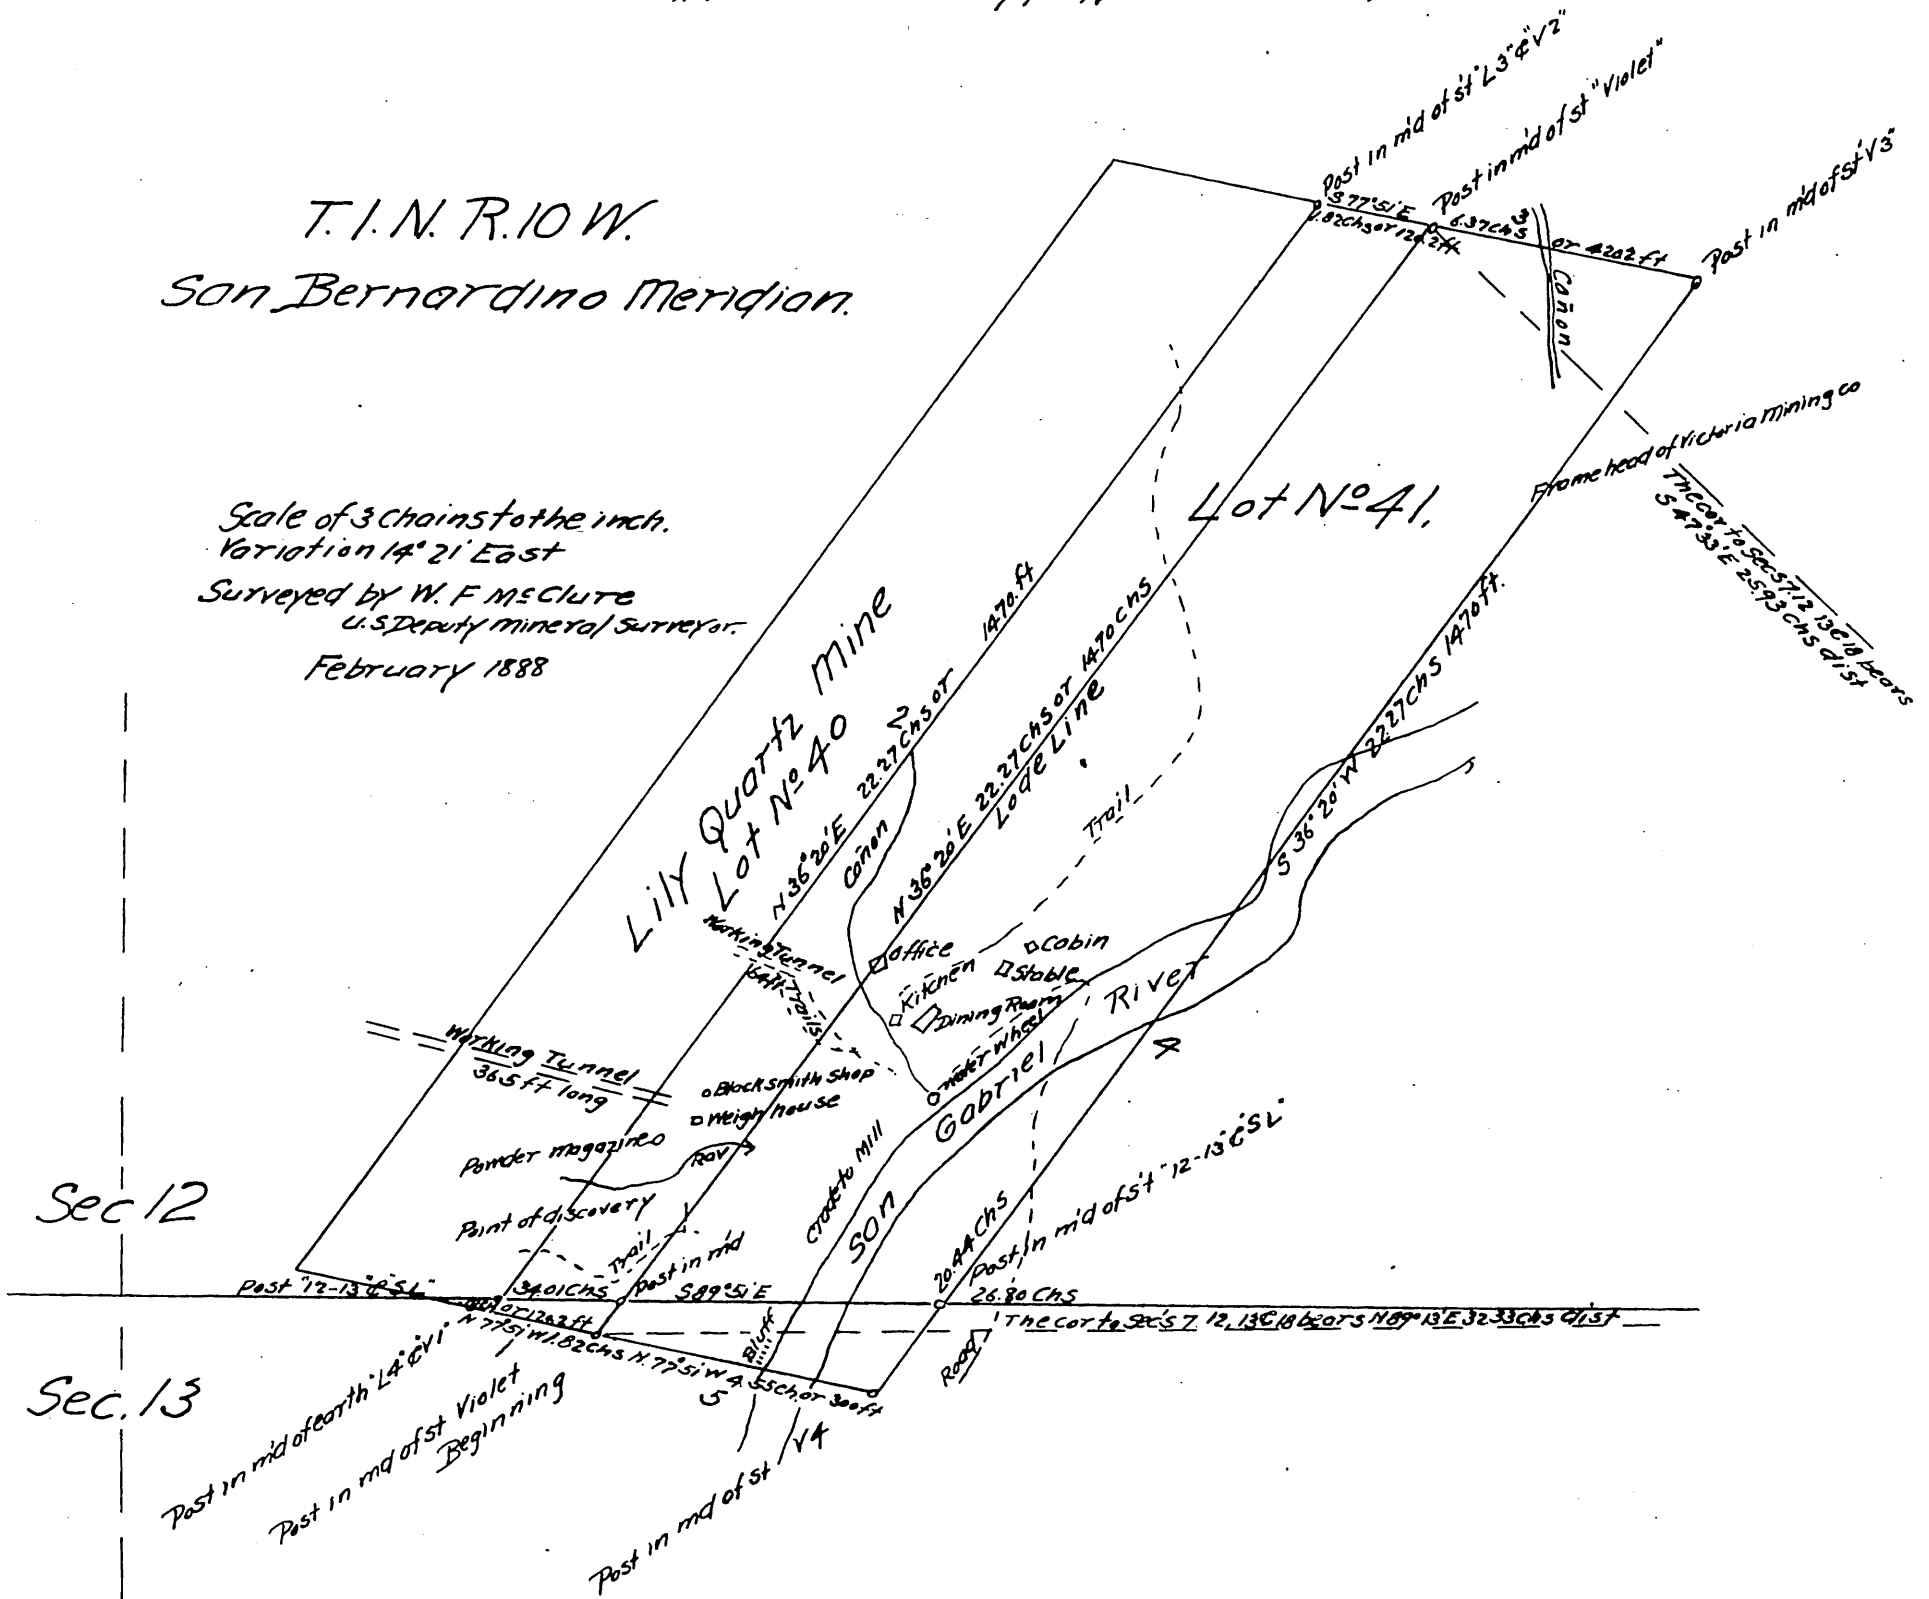

I hereby certify this to be a full true and correct copy of the original plat on file in this office  
Witness my hand and official seal,  
U. S. Surveyor General's Office,  
San Francisco California  
Sept 25 1888,  
R. P. Hammond Jr.  
U. S. Sur Genl. Cal

The original field notes of the survey of the claim of Jacob Defty upon the Violet Quartz Mine from which this plat has been made have been examined and approved and are on file in this office, and I hereby certify that they furnish such an accurate description of said mining claim as will if incorporated into a Patent serve fully to identify the premises and that such reference is made therein to natural objects and permanent monuments as will perpetuate and fix the locus thereof, I further certify that the value of the labor and improvements placed thereon by the applicant or his grantors is not less than five hundred dollars, and that said improvements consist of a Shaft 60 feet deep proof of tunnel and other improvements, as appears by the report of the deputy Surveyor and the testimony of two disinterested witnesses, and I further certify that this is a correct plat of said mining claim, made in conformity with said original field notes of the survey thereof,  
U. S. Surveyor General's Office,  
San Francisco, Cal.  
June 6<sup>th</sup> 1888,  
R. P. Hammond Jr.  
U. S. Surveyor General for California

A full, true and correct copy of the original recorded October 1<sup>st</sup> 1888 at 15 min past 4 P.M at request of O & T. Co

Frank O Gibson, County Recorder.  
By George Bugbee, Deputy.